




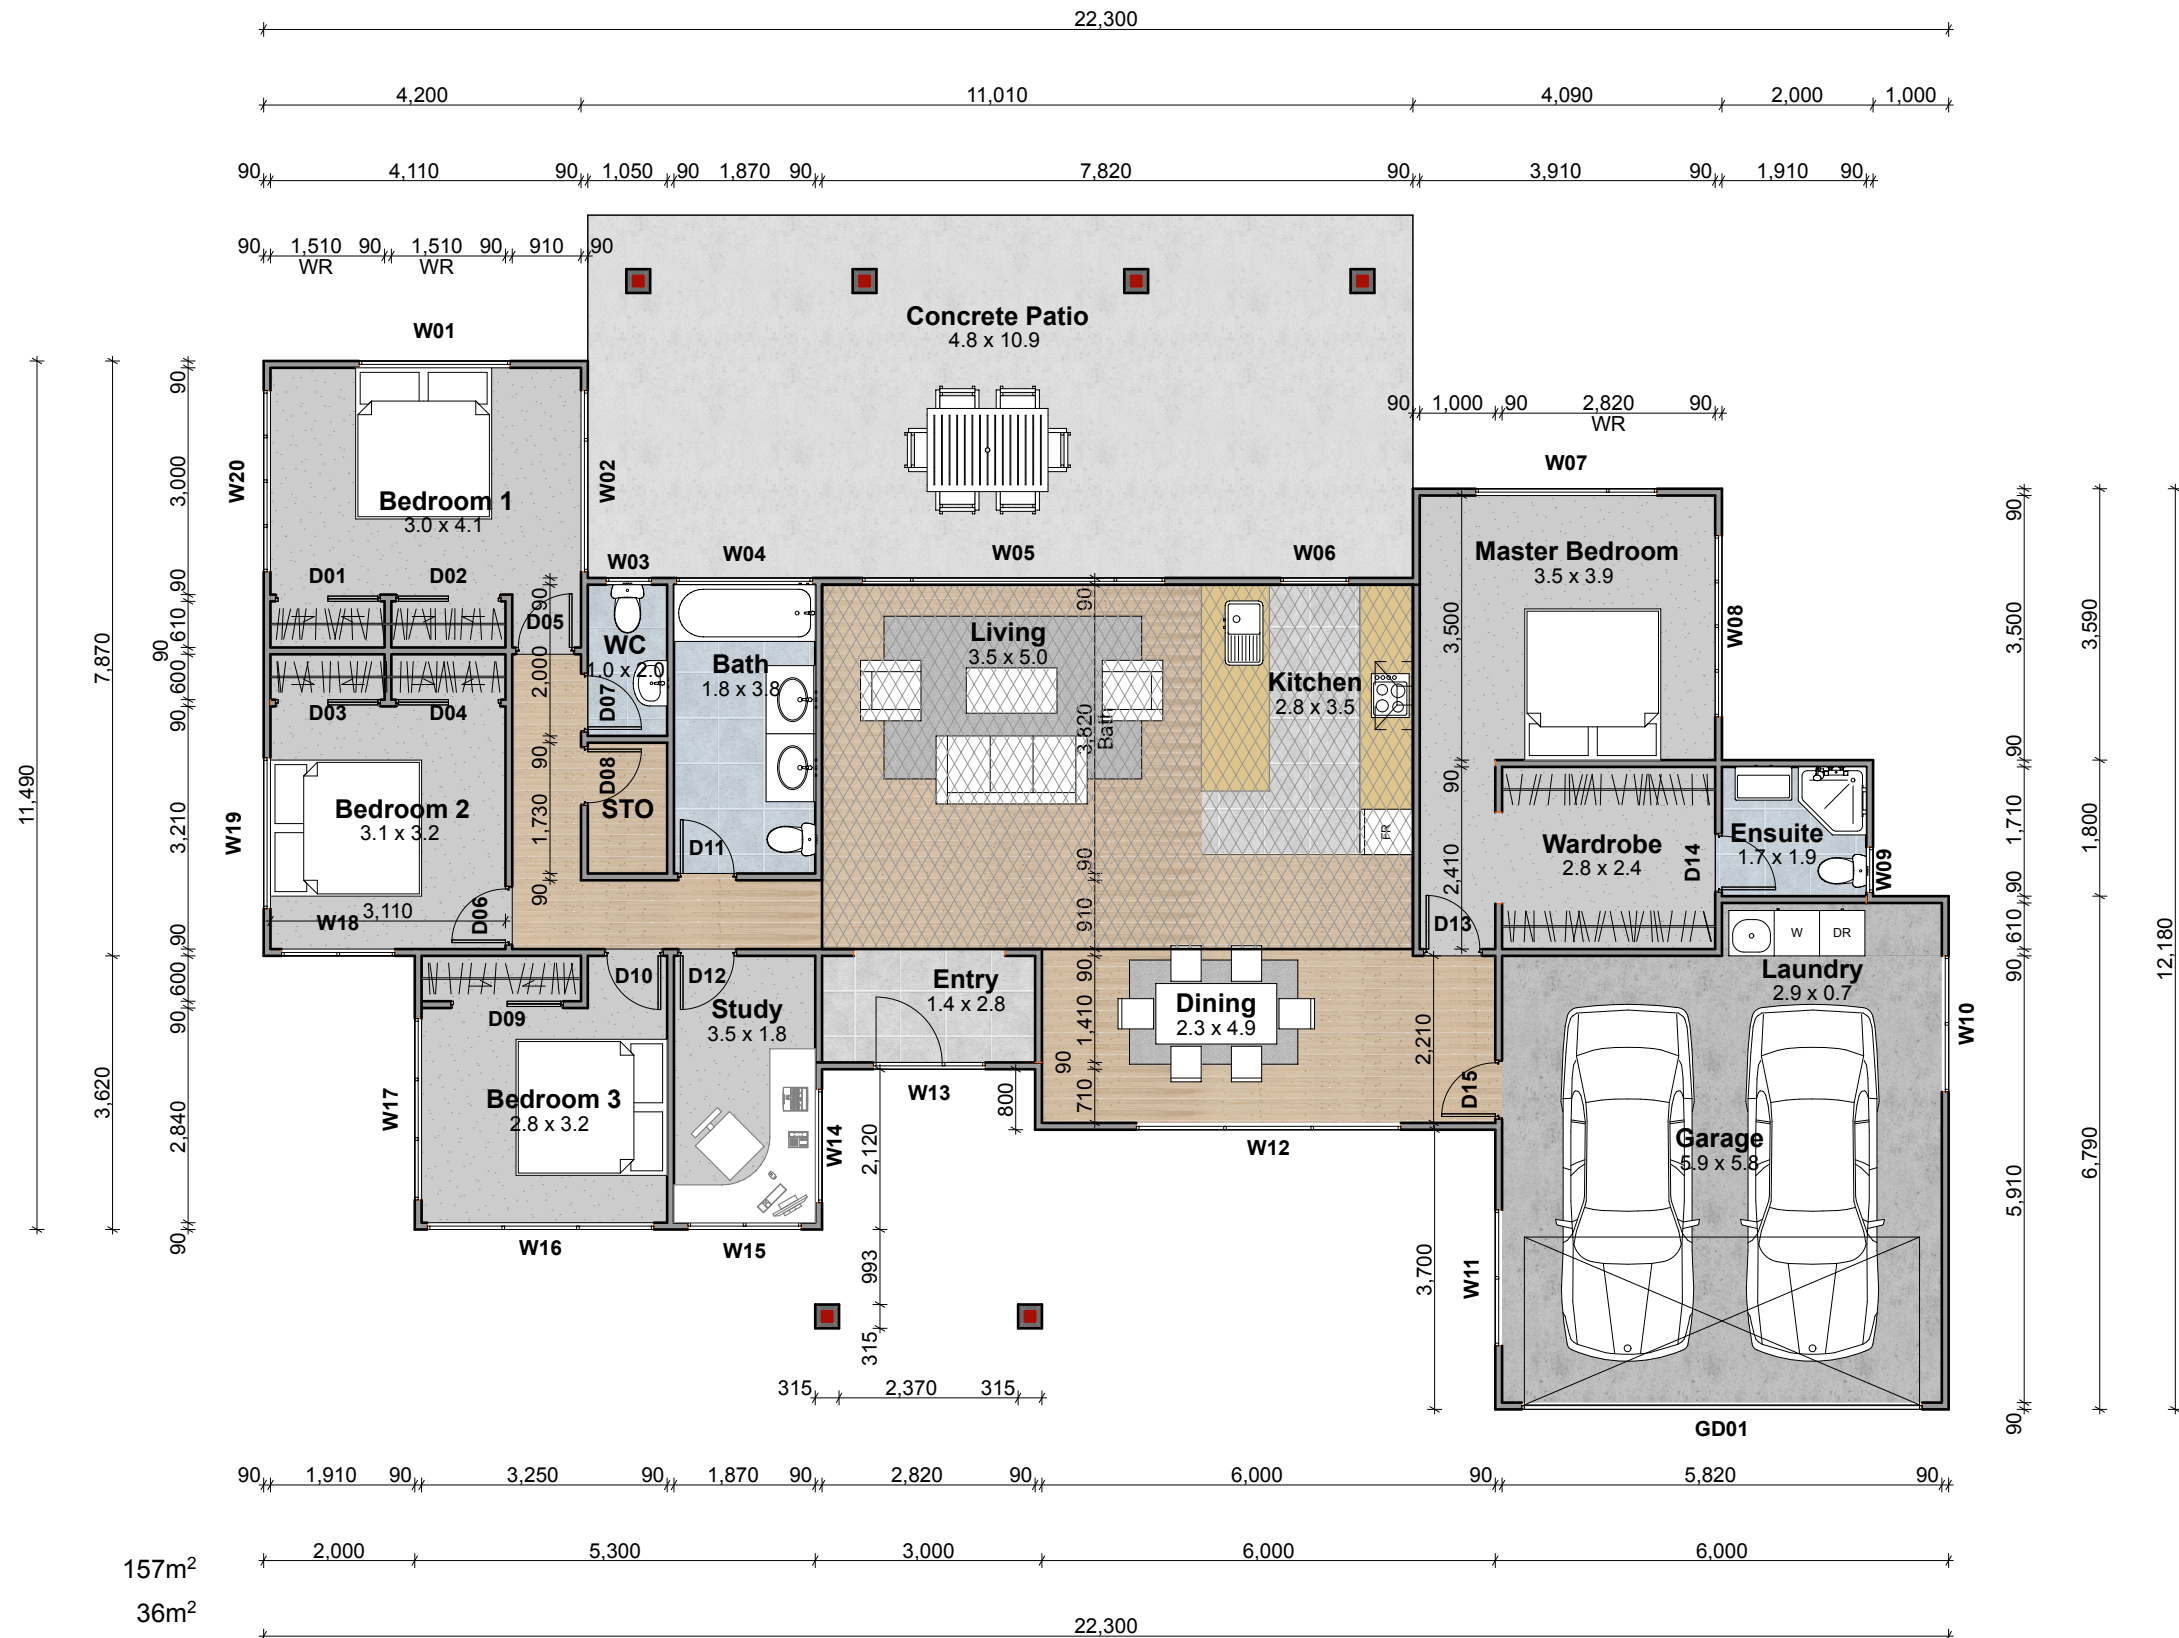

 Raked Ceiling
- Living Room and Master Bedroom


Floor Plan Wall Set-out

1:100



ROWEN

ALL CONTENT IS © KINEX PLUS LTD
DRAWING SCALE: 1:100 @ A3
VERSION: CONCEPT DESIGN

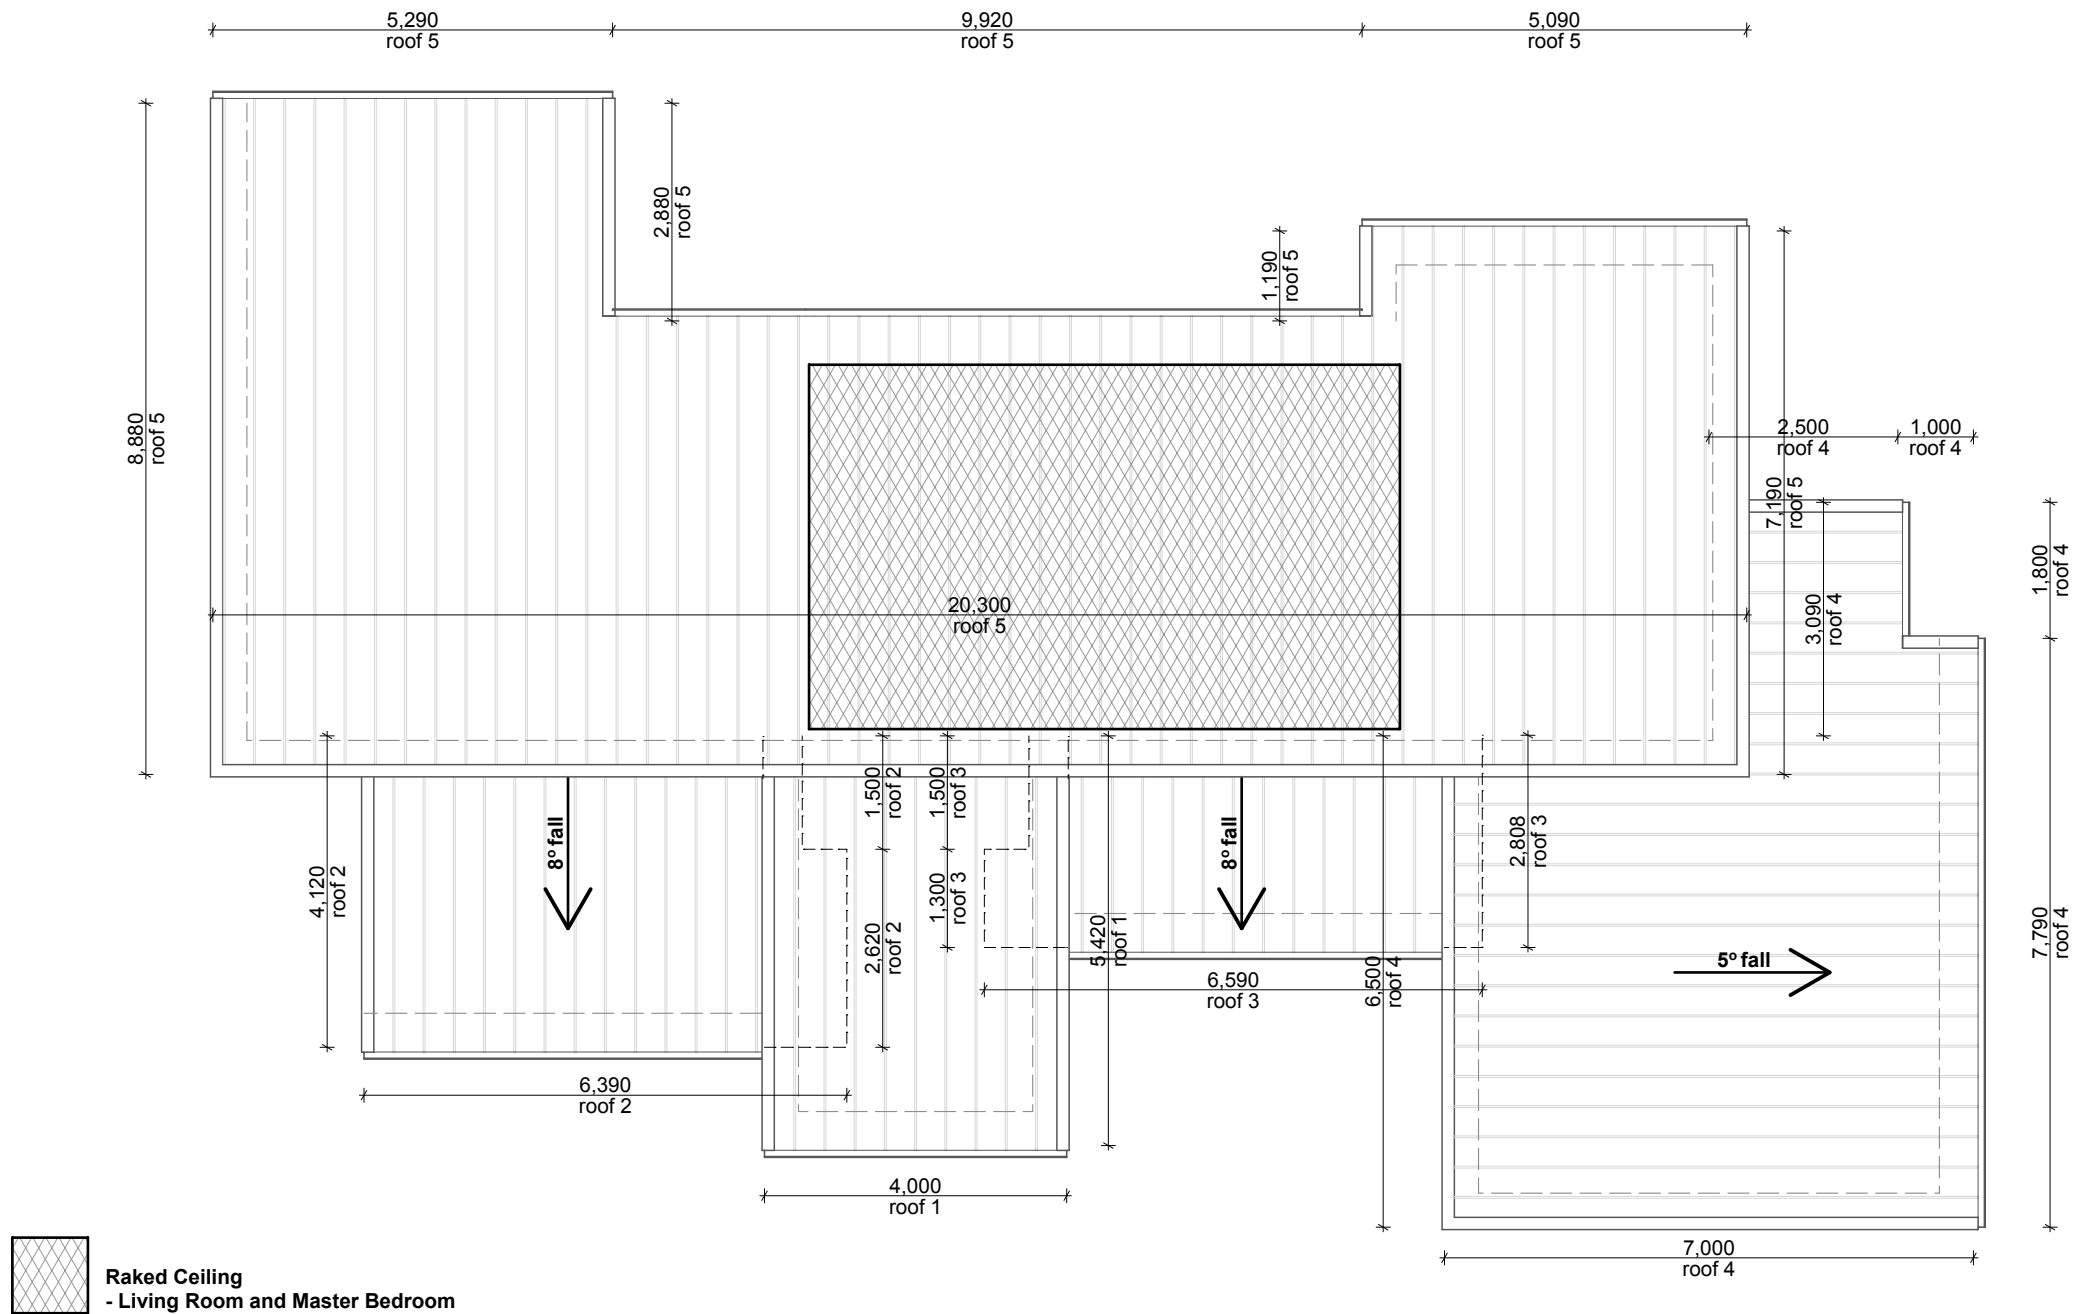

Roof Plan

1:100



Front Elevation 1:100




Back Elevation 1:100




Side Elevation 1:100



Side Elevation 2 1:100

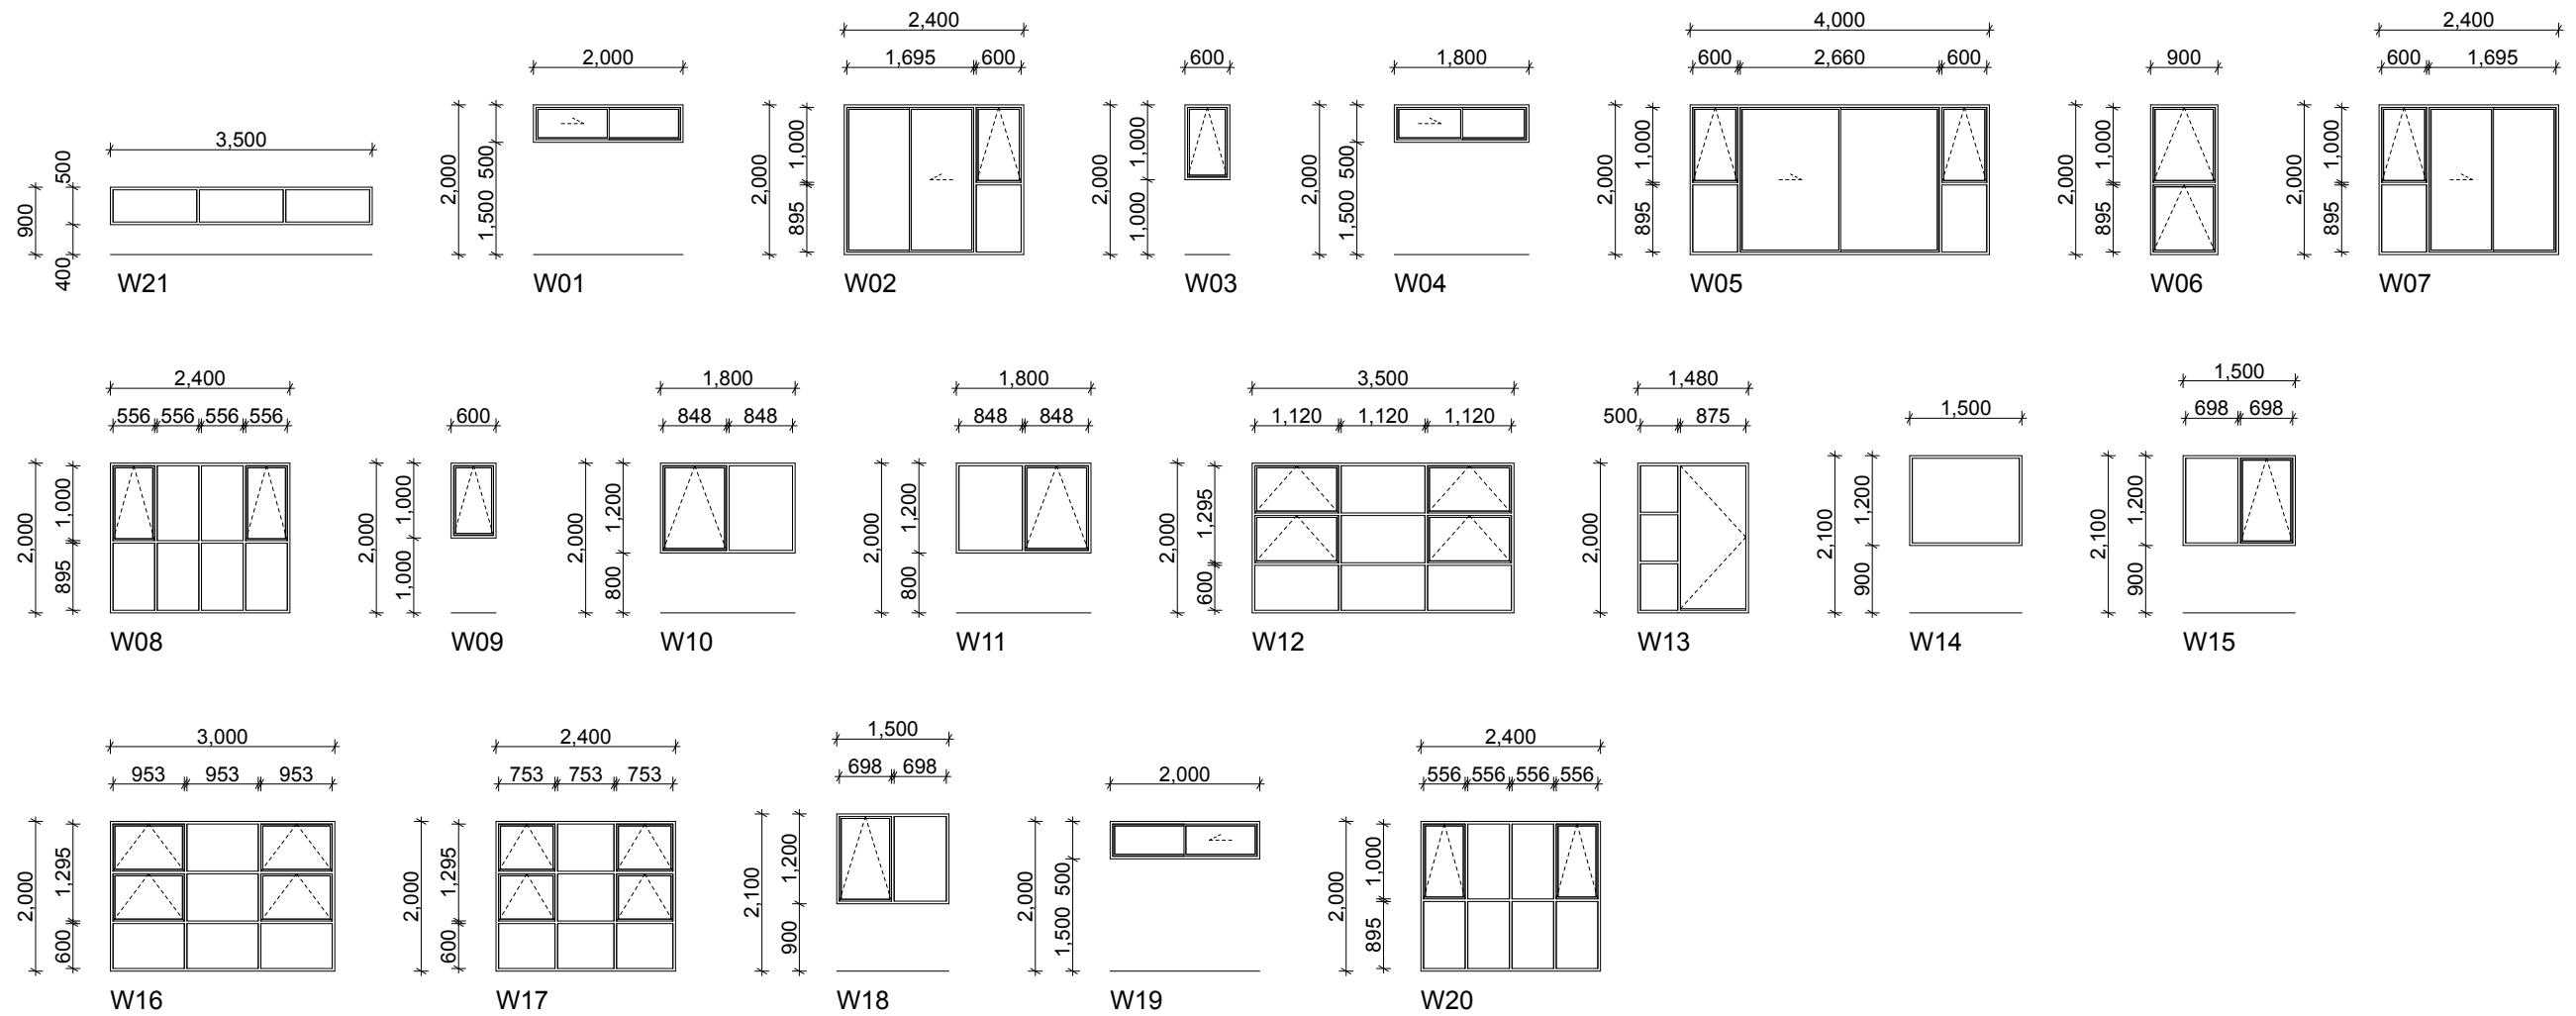

External Joinery Schedule 1:100

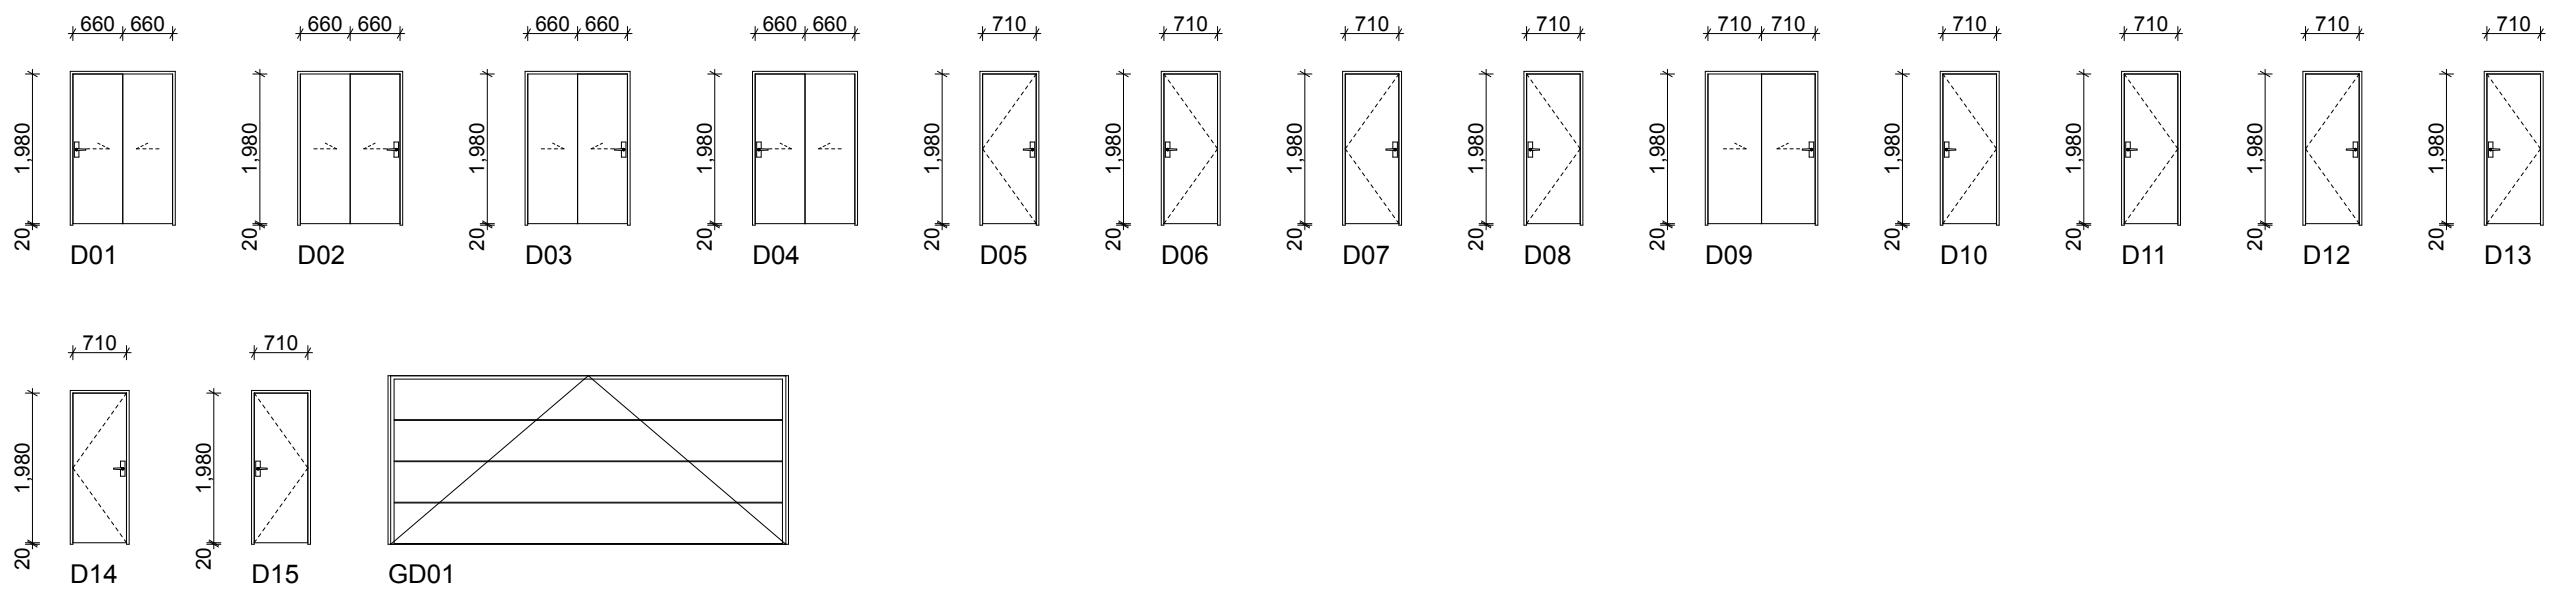

Internal Joinery and Garage Door Schedule 1:100