



DIMENSIONS (Per Unit)

Ground Floor Area	58.25m ²
First Floor Area	51.90m ²
Garage Area	0m ²
Total Floor Area	110.15m²



Ground Floor Plan Wall Set-out 1:100

MEADOWS

ALL CONTENT IS © KINEX PLUS LTD
DRAWING SCALE: 1:100 @ A3
VERSION: CONCEPT DESIGN




DIMENSIONS (Per Unit)


Ground Floor Area	58.25m ²
First Floor Area	51.90m ²
Garage Area	0m ²
Total Floor Area	110.15m ²



MEADOWS


ALL CONTENT IS © KINEX PLUS LTD
DRAWING SCALE: 1:1, 1:100 @ A3
VERSION: CONCEPT DESIGN

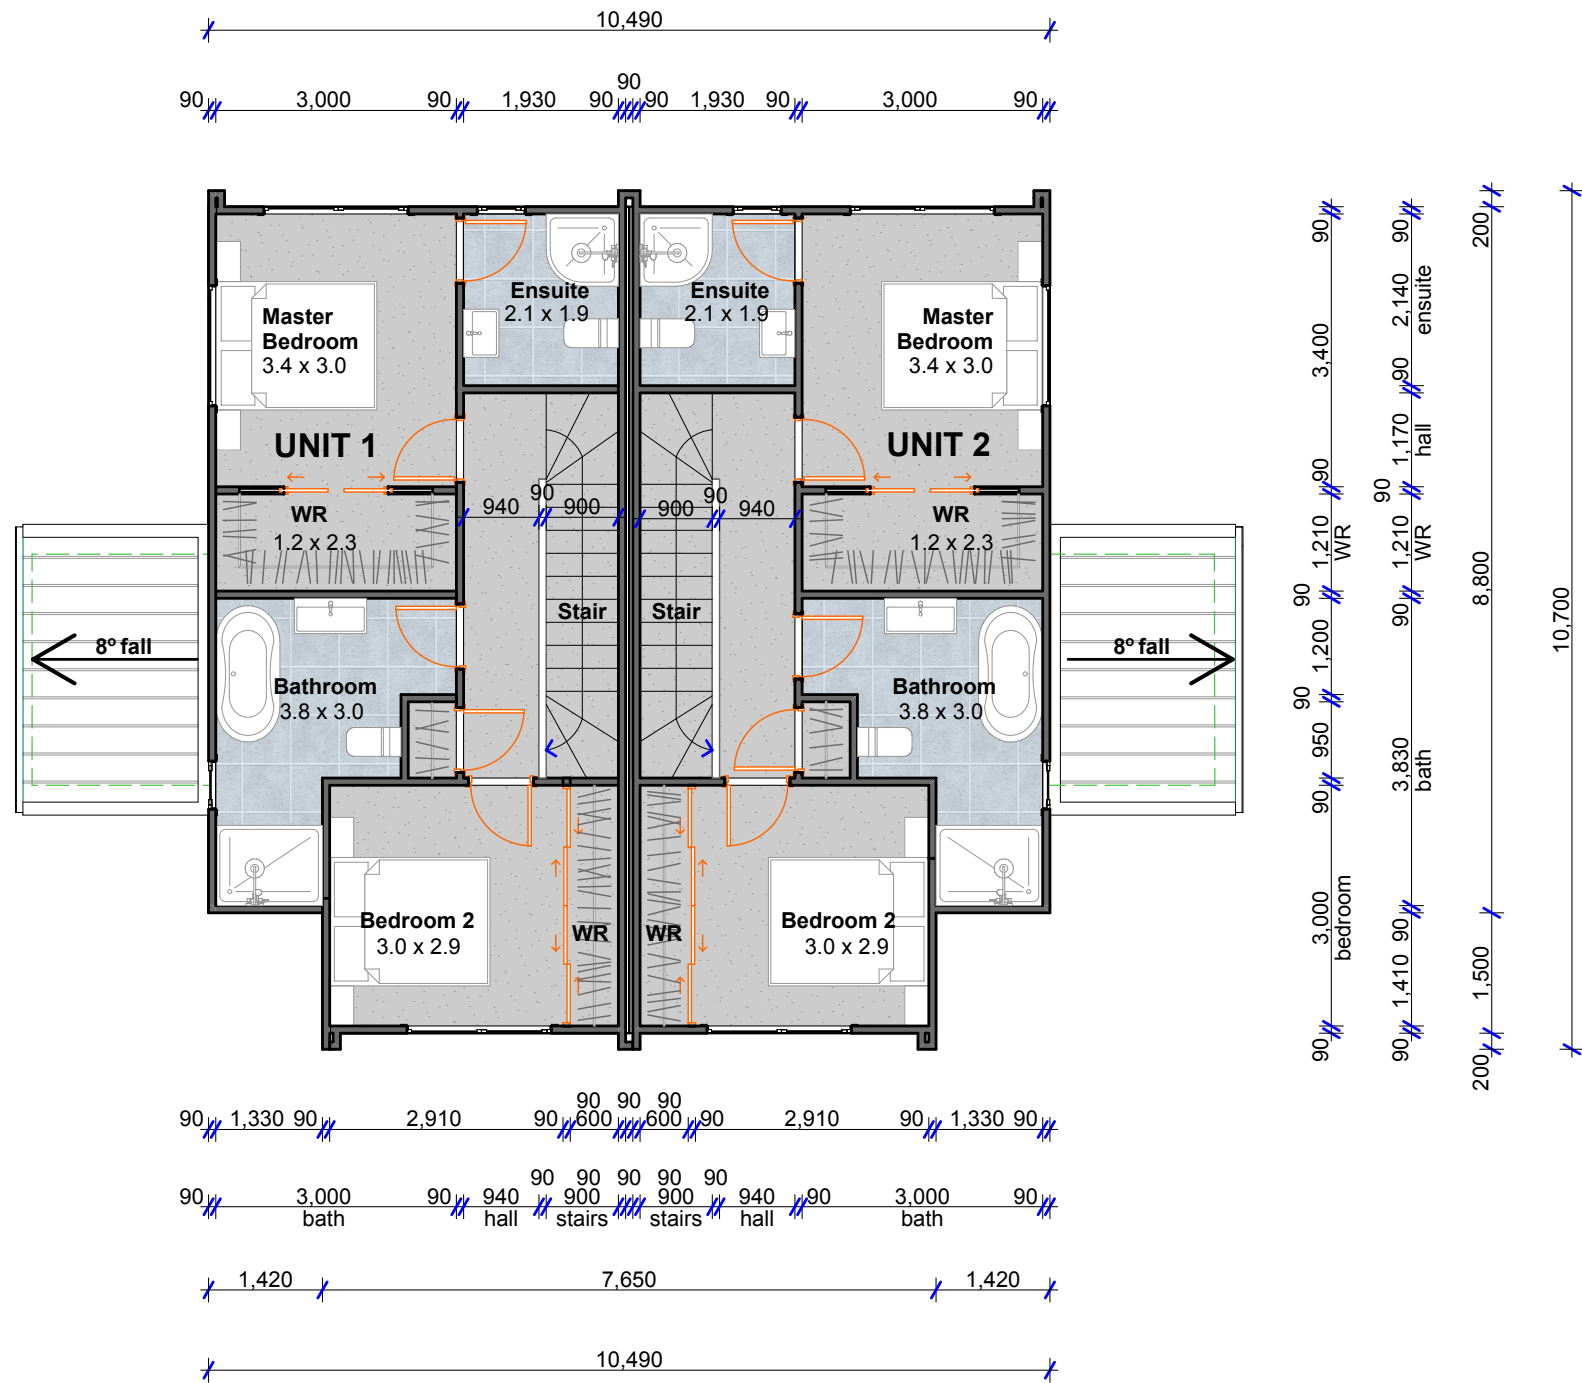

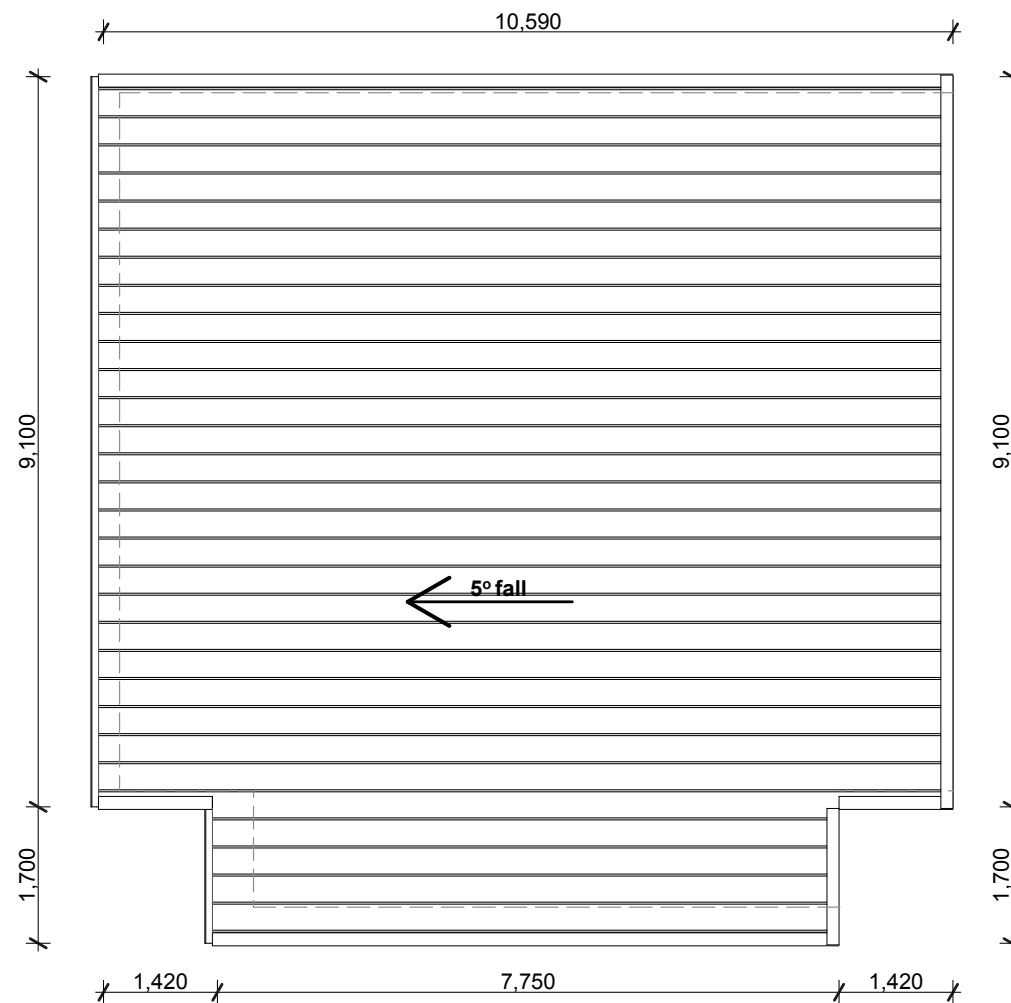

Roof Plan

1:100

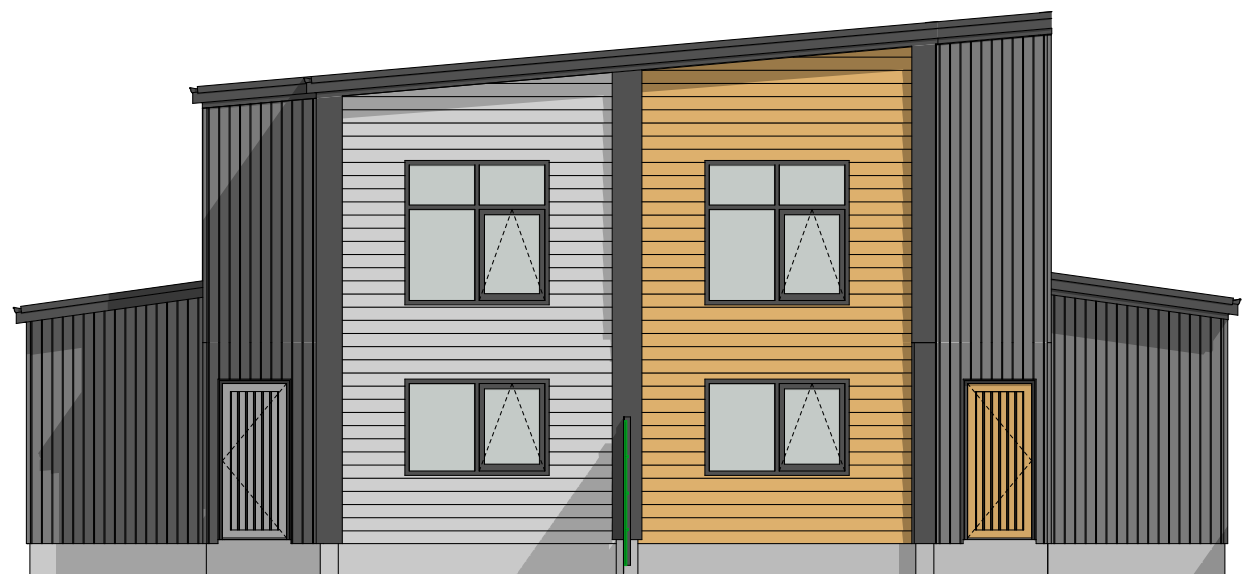


Front Elevation

1:100



Side Elevation 1

1:100

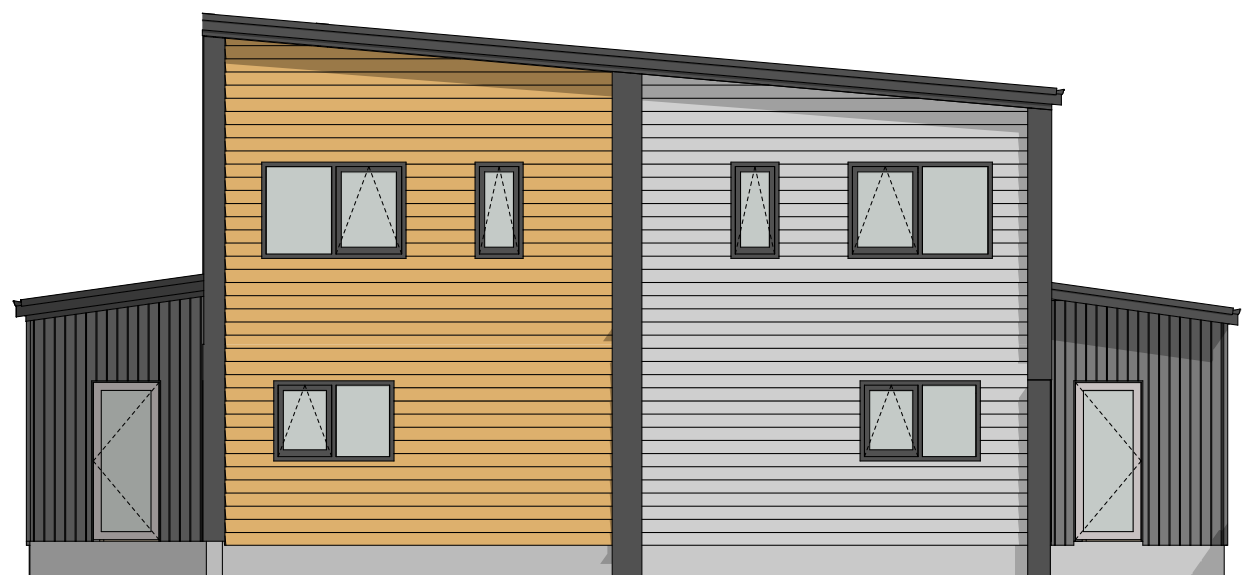


Back Elevation

1:100




Side Elevation 2

1:100

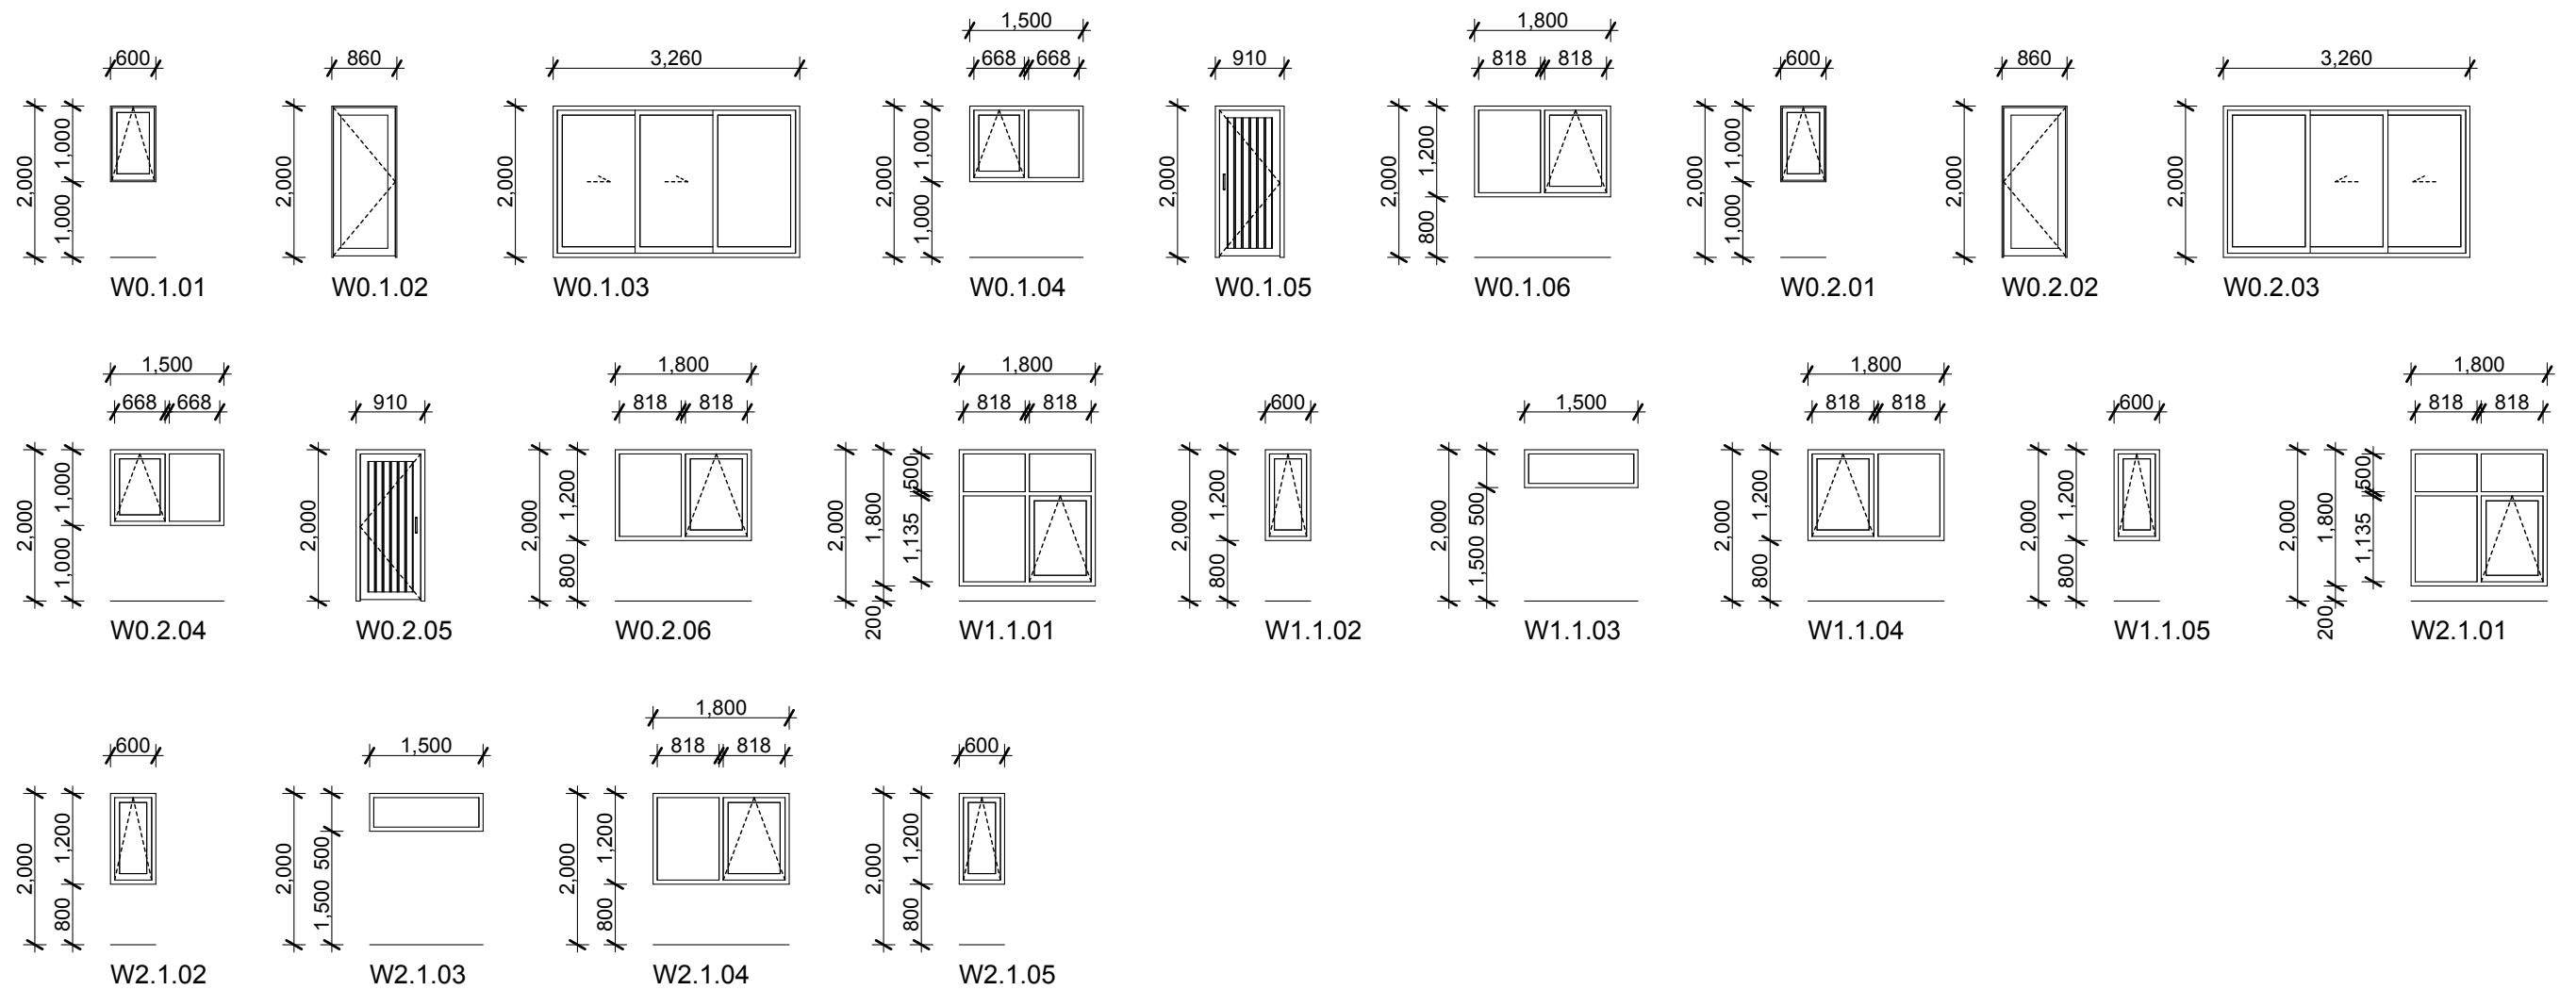

External Joinery Schedule

1:100

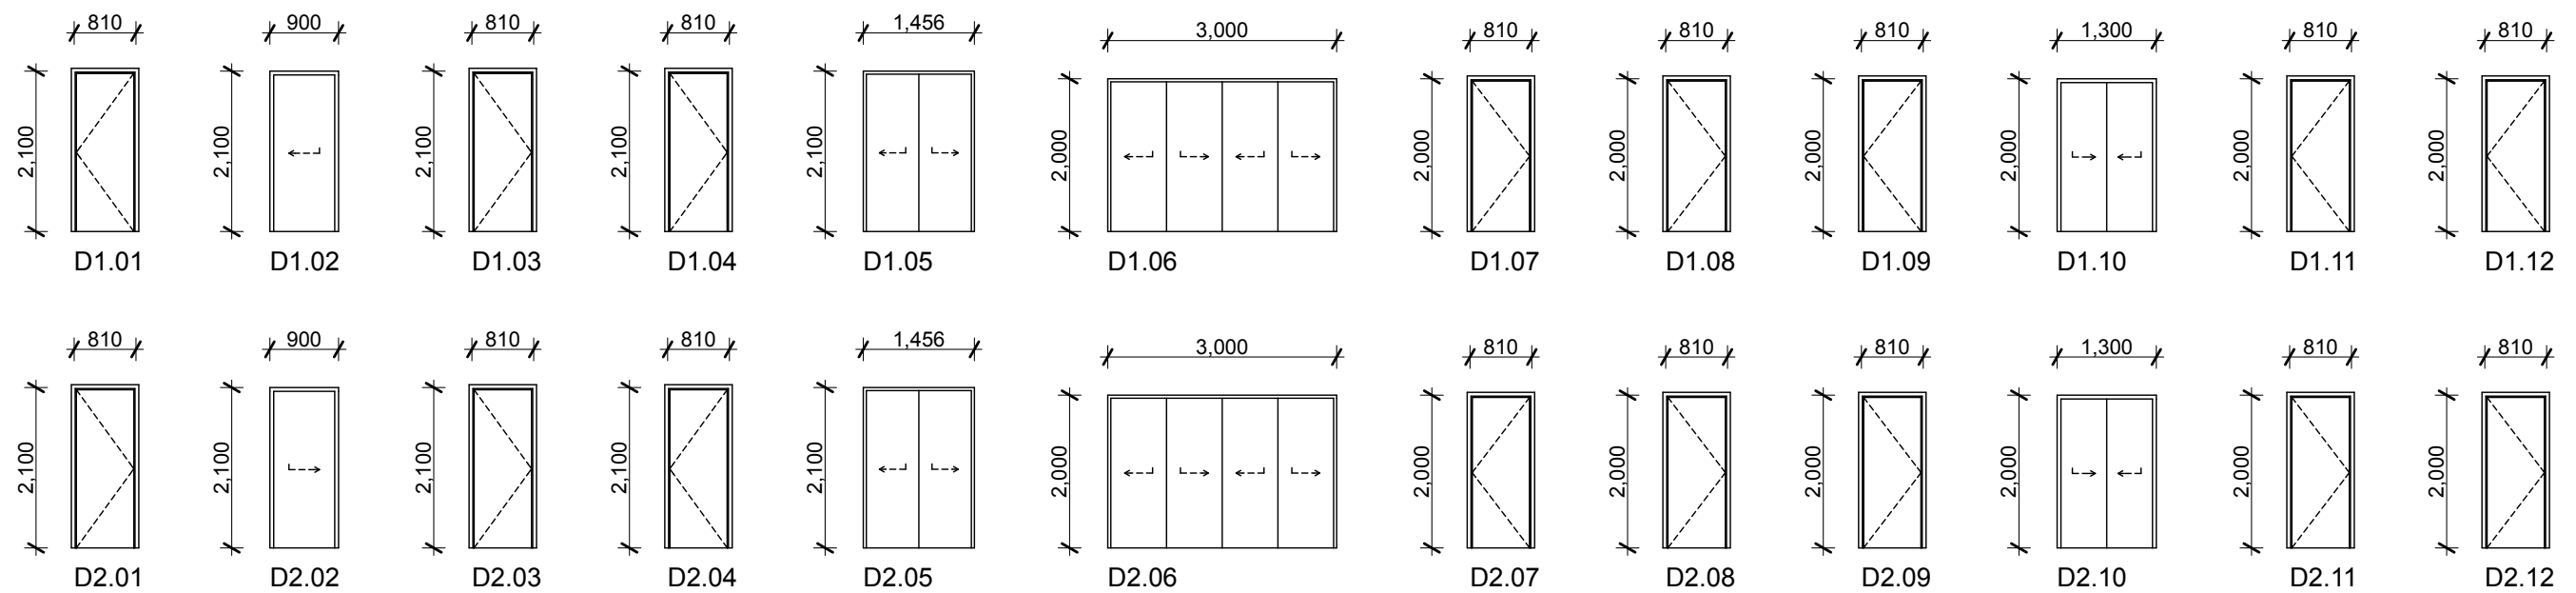

Internal Joinery Schedule

1:100