





DIMENSIONS

Floor Area	148m ²
Garage Area	34m ²
Total Floor Area	182m ²


Floor Plan Wall Set-out

1:100





RIVO

ALL CONTENT IS © KINEX PLUS LTD
DRAWING SCALE: 1:100 @ A3
VERSION: CONCEPT DESIGN

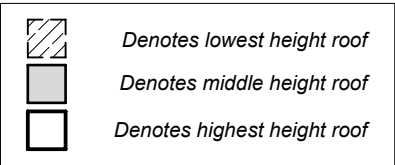


1:100

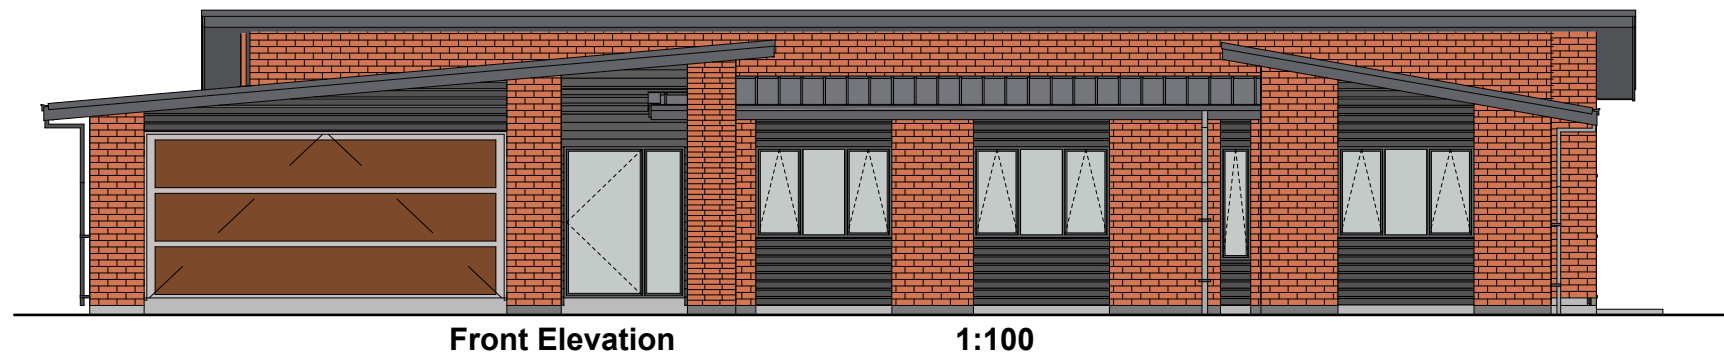

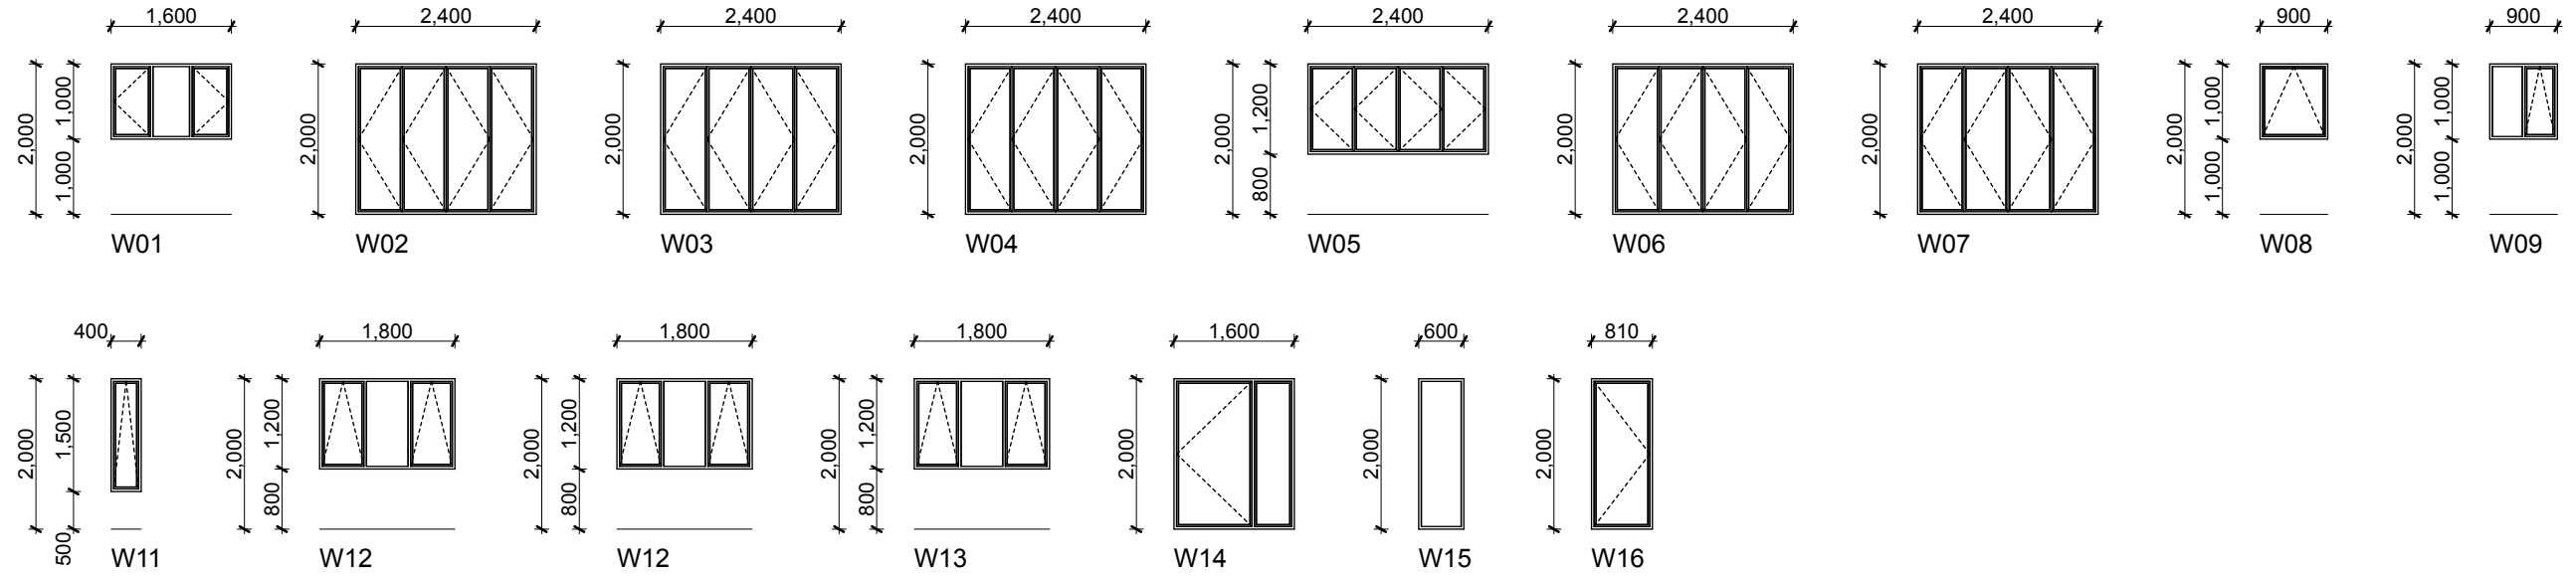

External Joinery Schedule 1:100

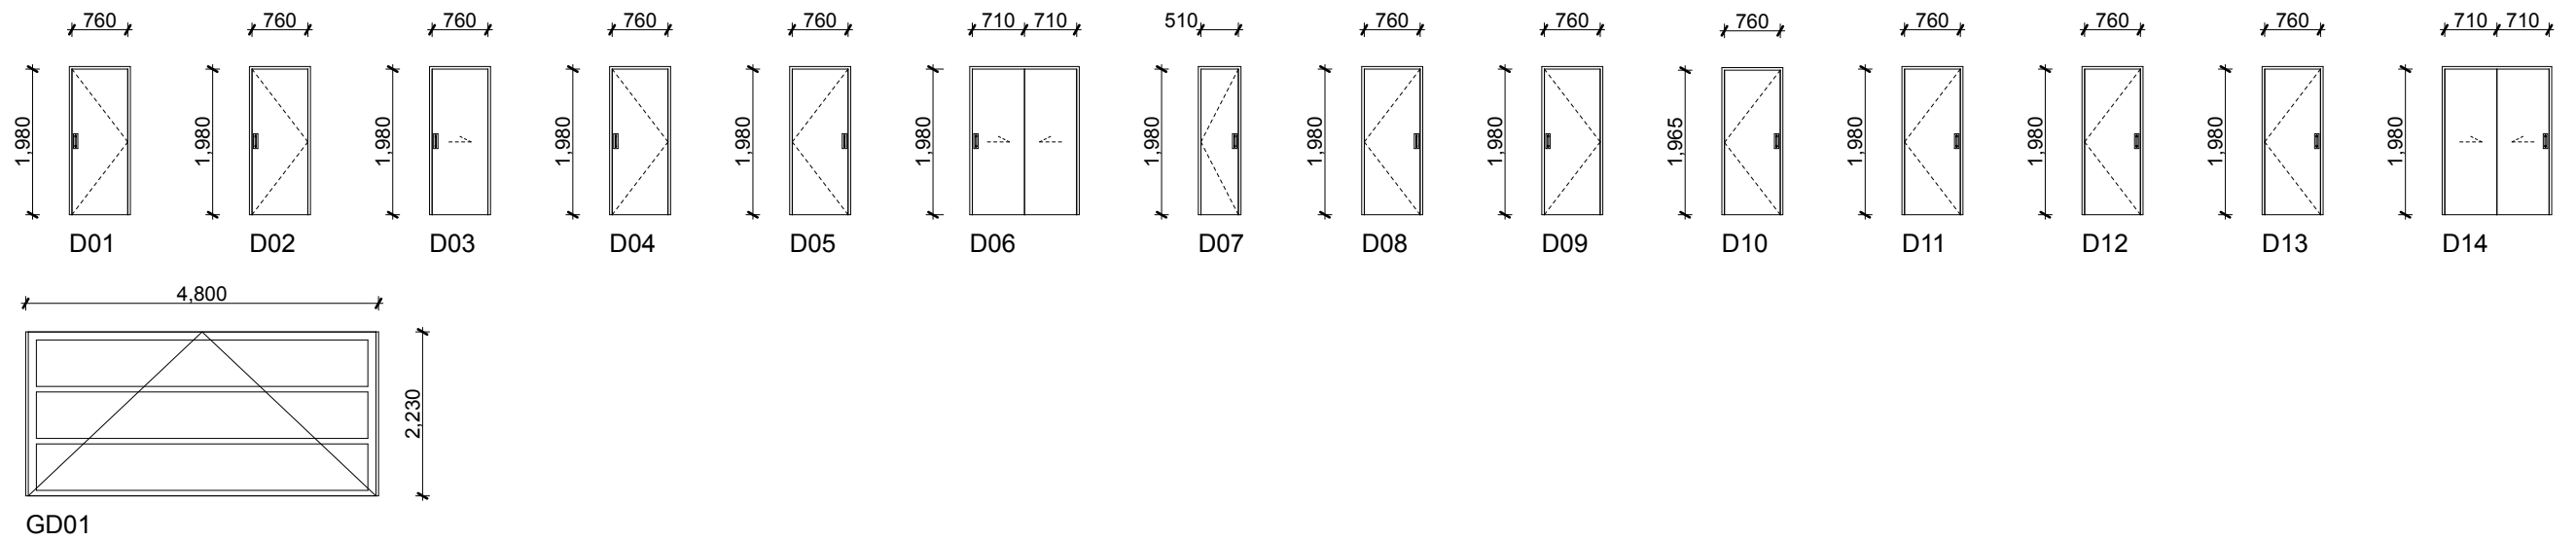

Internal Joinery and Garage Door Schedule 1:100