





DIMENSIONS

Floor Area	131m ²
Garage Area	34m ²
Total Floor Area	165m ²


Floor Plan Wall Set-out

1:100



MARLOW

ALL CONTENT IS © KINEX PLUS LTD
DRAWING SCALE: 1:100 @ A3
VERSION: CONCEPT DESIGN

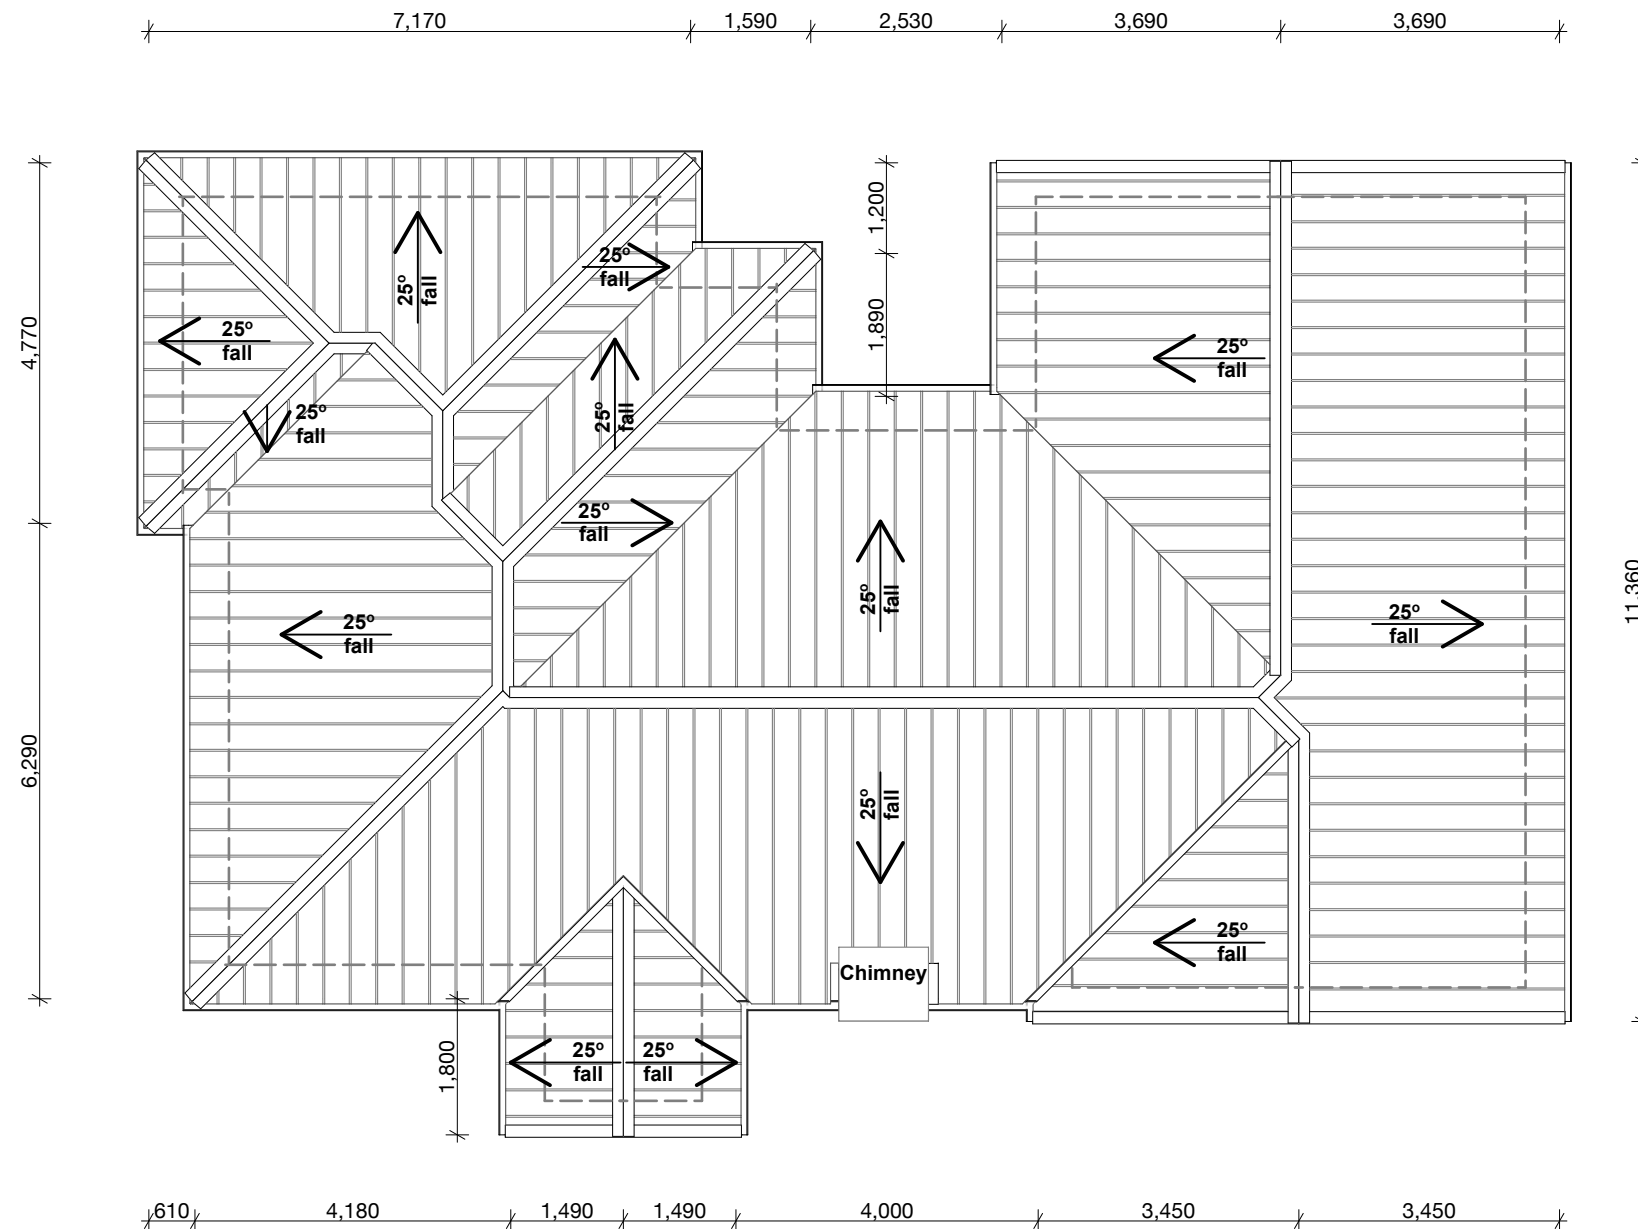

Roof Plan

1:100




Front Elevation **1:100**




Side Elevation 1 **1:100**




Back Elevation **1:100**

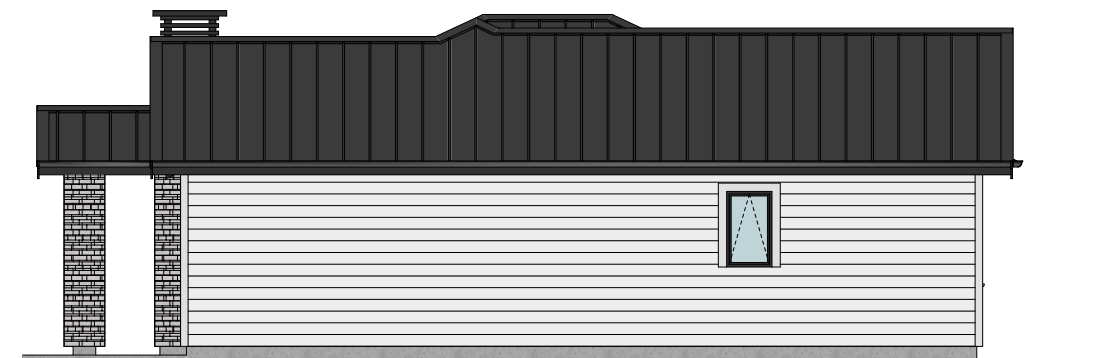

Side Elevation 2 **1:100**

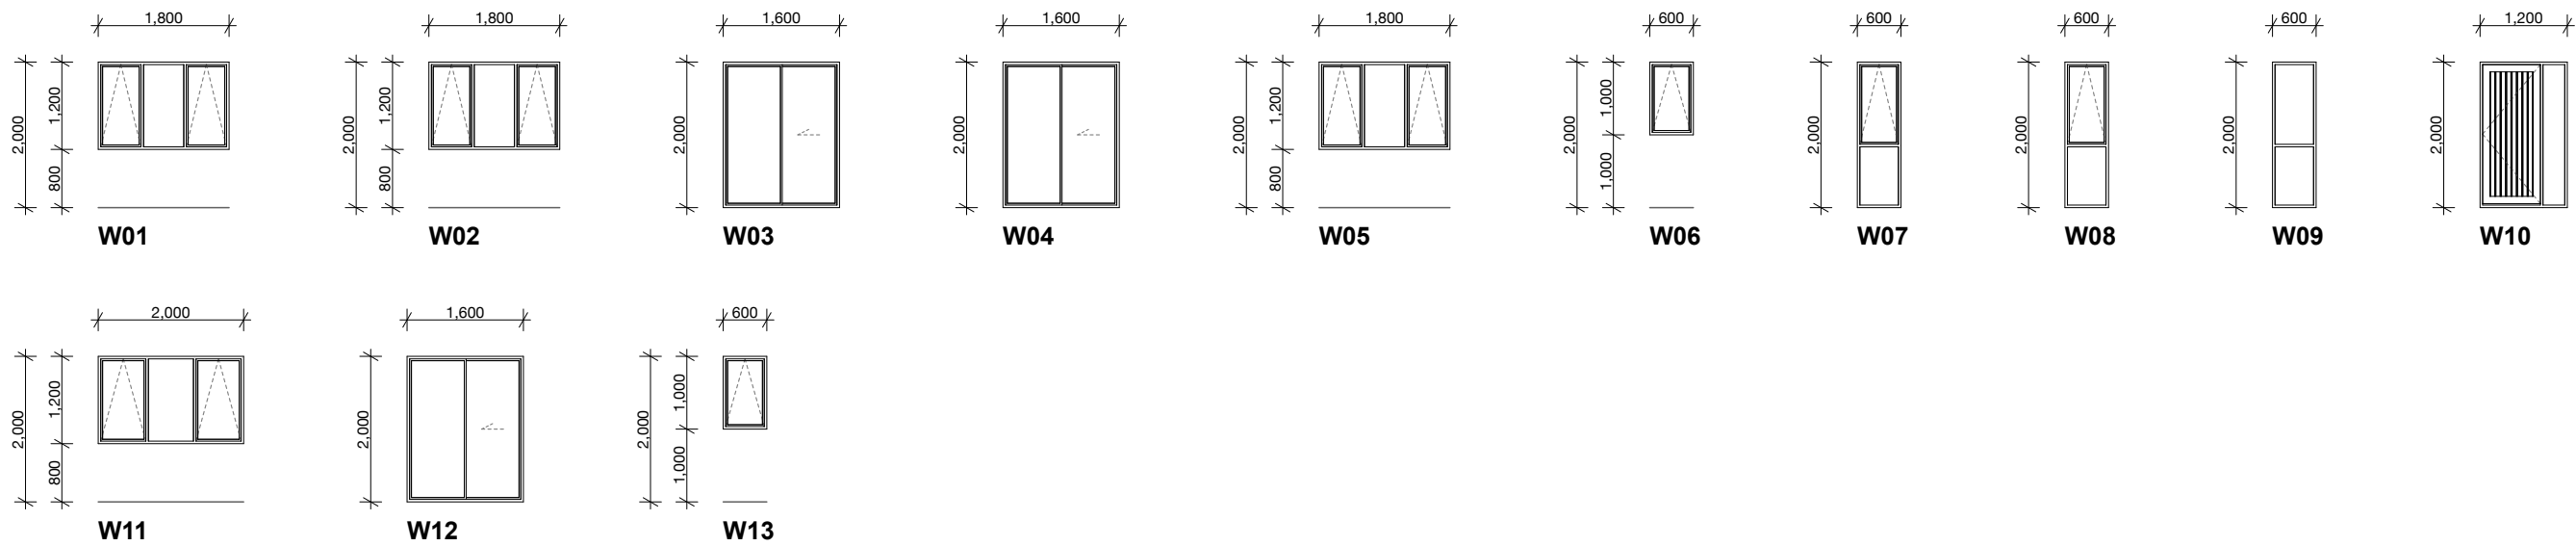

External Joinery Schedule 1:100

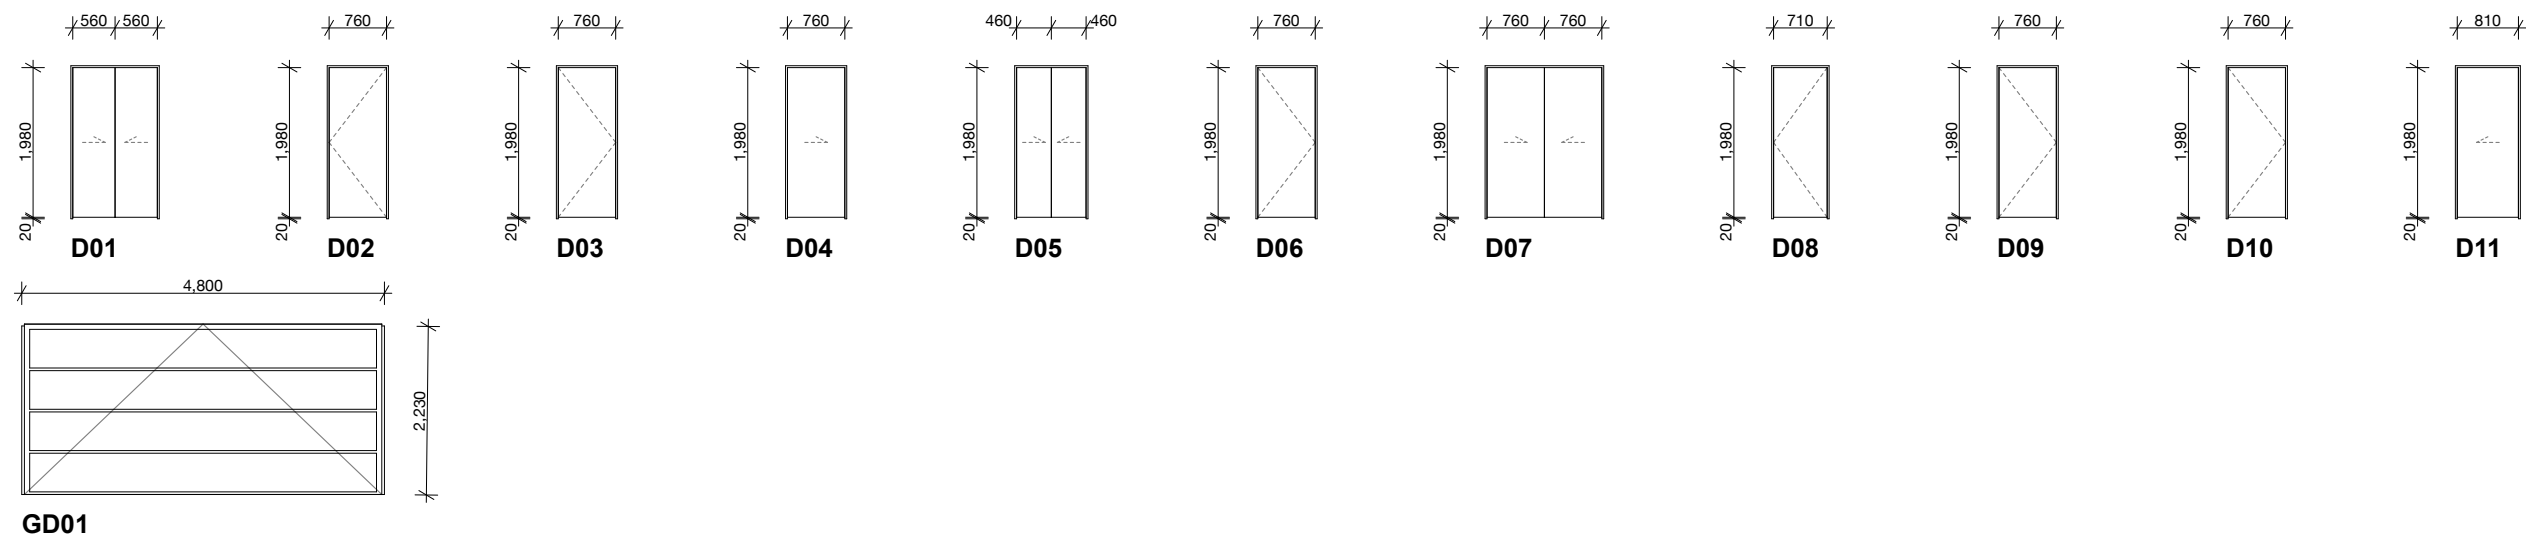

Internal Joinery and Garage Door Schedule 1:100