



DIMENSIONS

Floor Area	130m ²
Garage Area	34m ²
Total Floor Area	164m ²





Floor Plan Wall Set-out

1:100

OLI

ALL CONTENT IS © KINEX PLUS LTD
DRAWING SCALE: 1:100 @ A3
VERSION: CONCEPT DESIGN

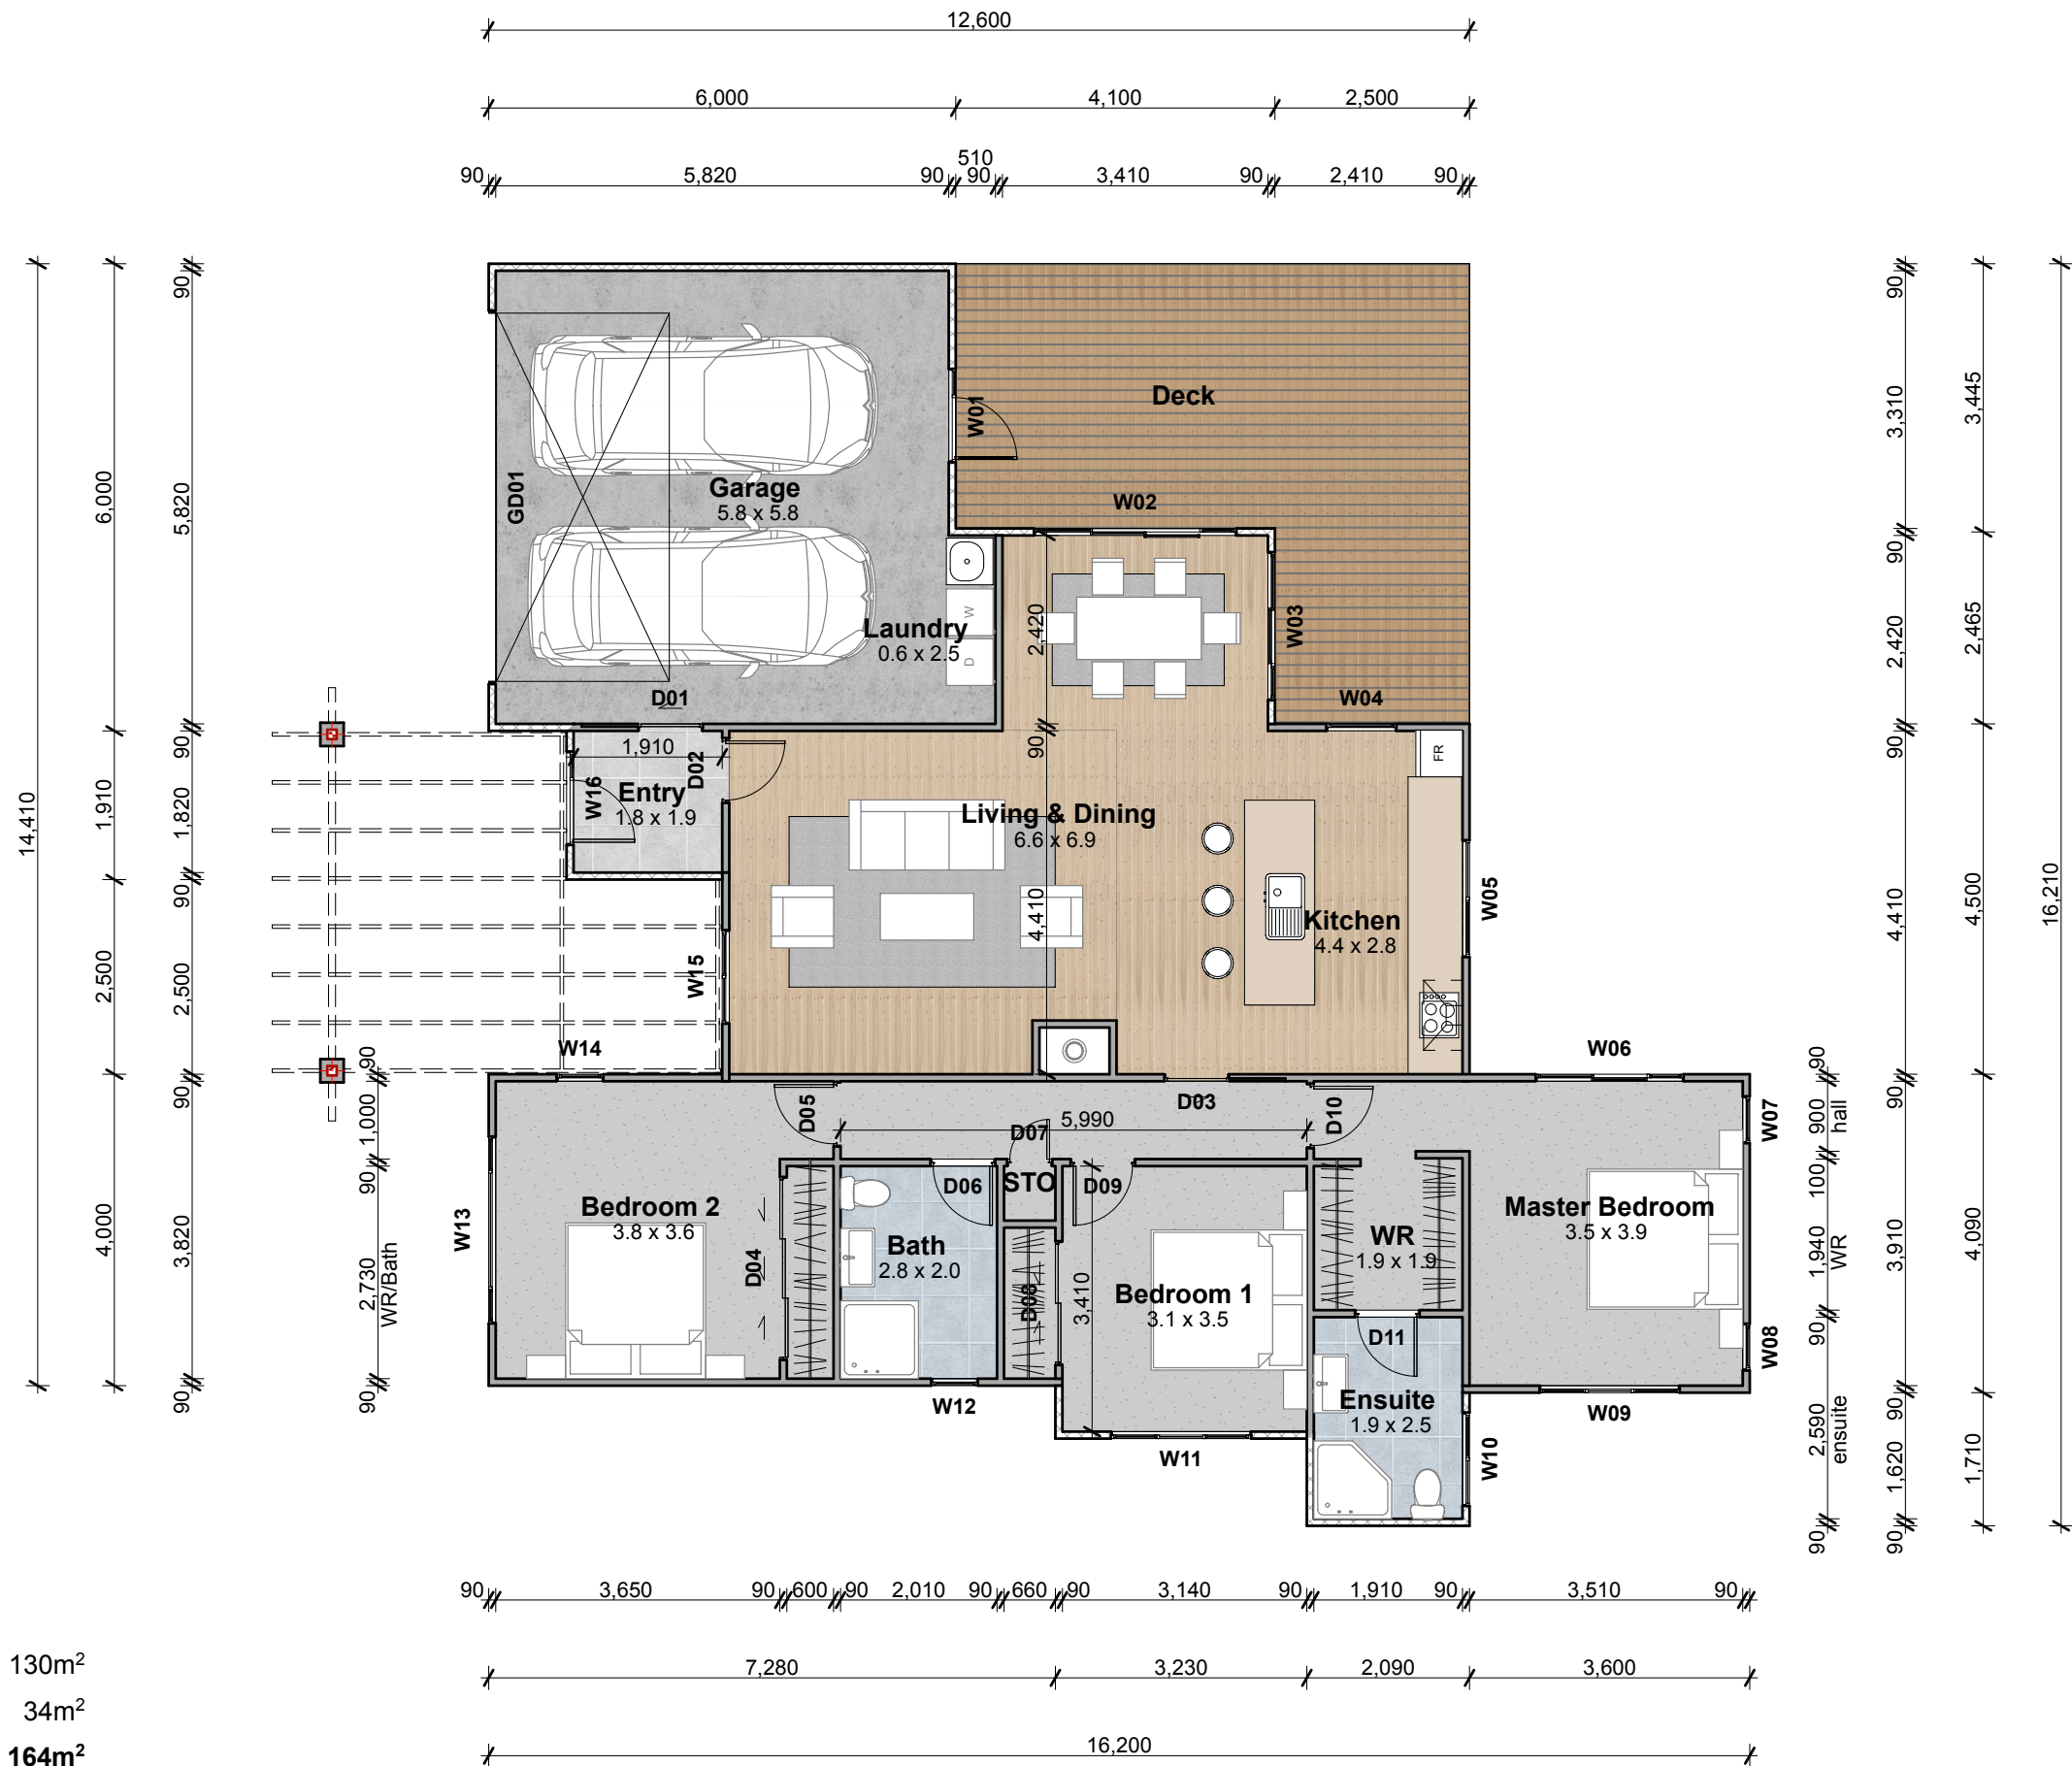

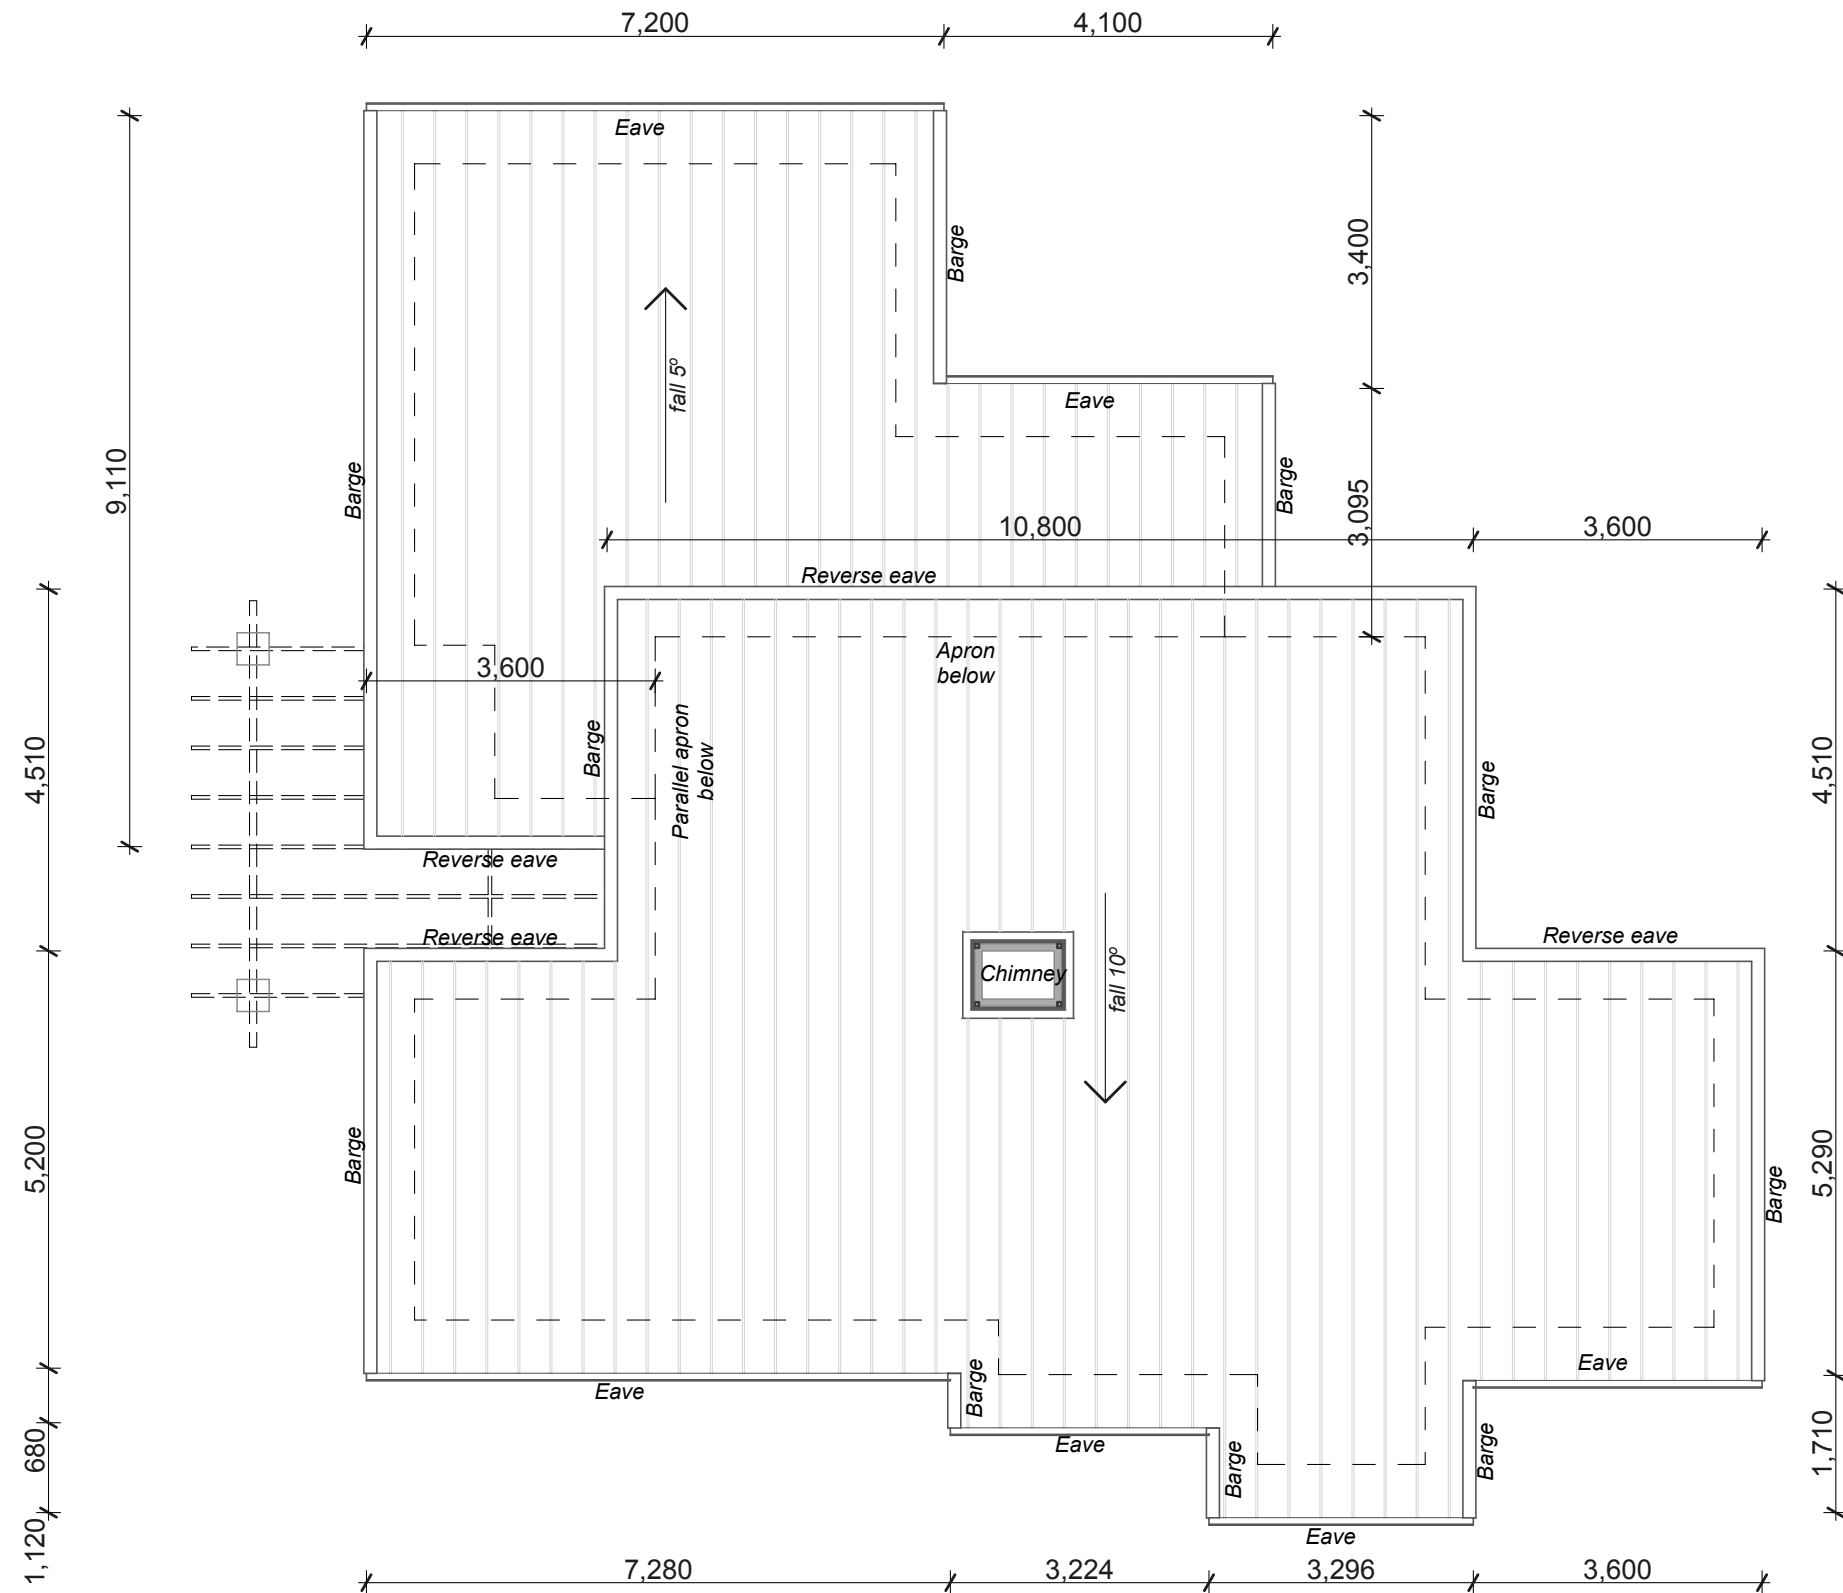

Roof Plan

1:100




Front Elevation 1:100





Back Elevation 1:100




Side Elevation 1 1:100

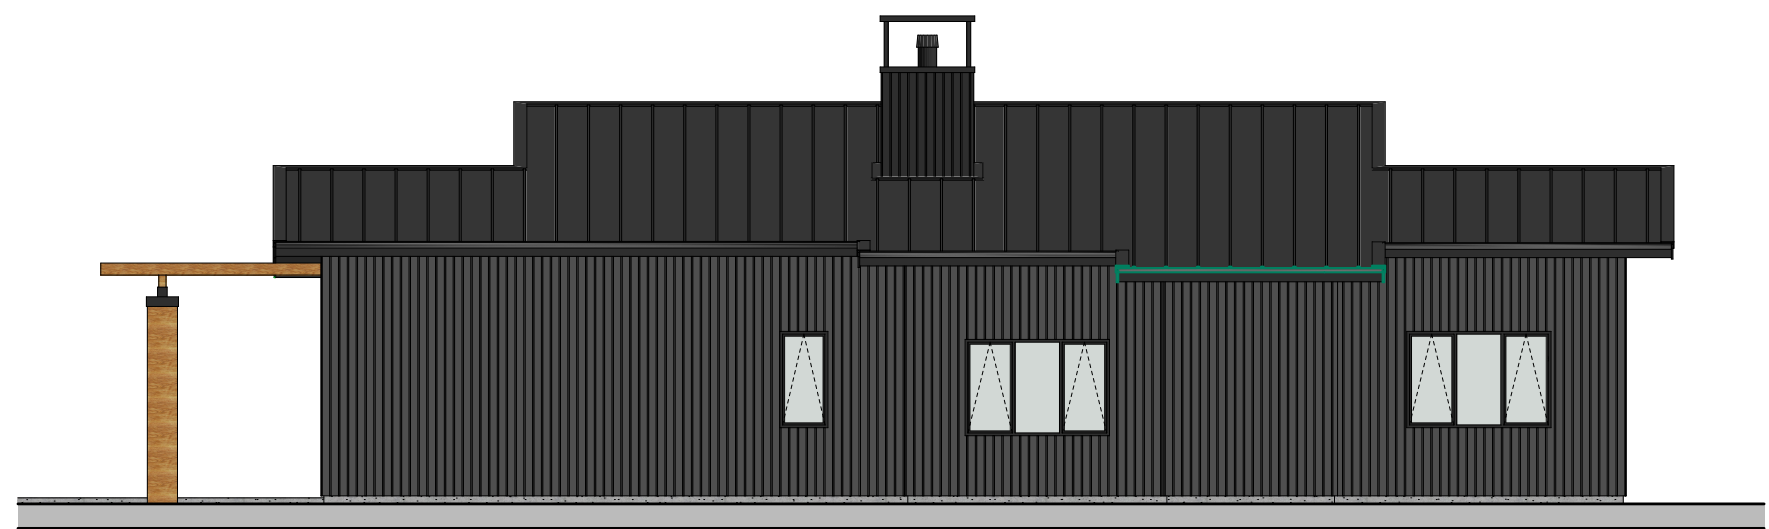

Side Elevation 2 1:100

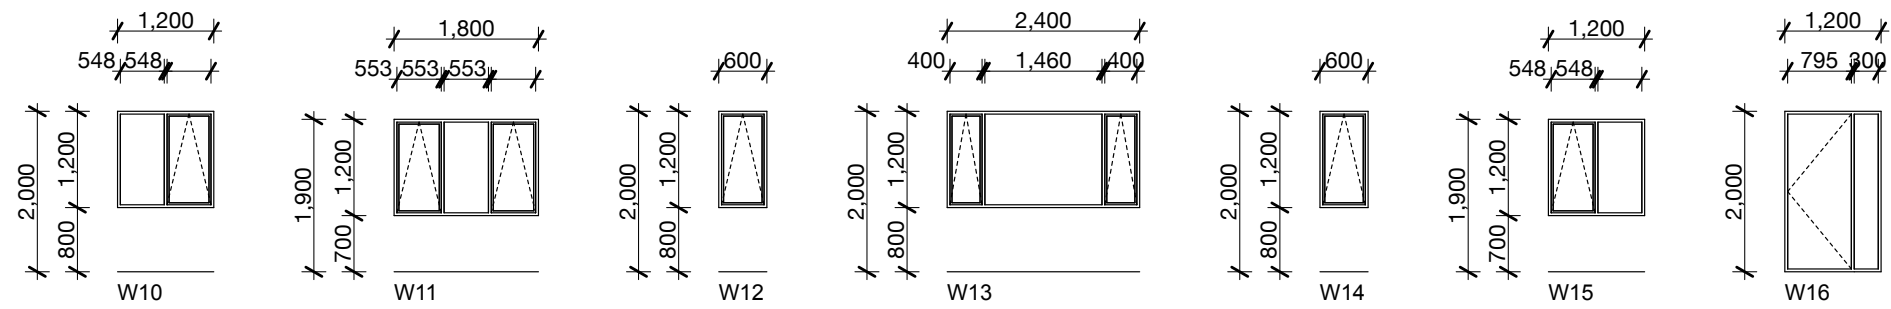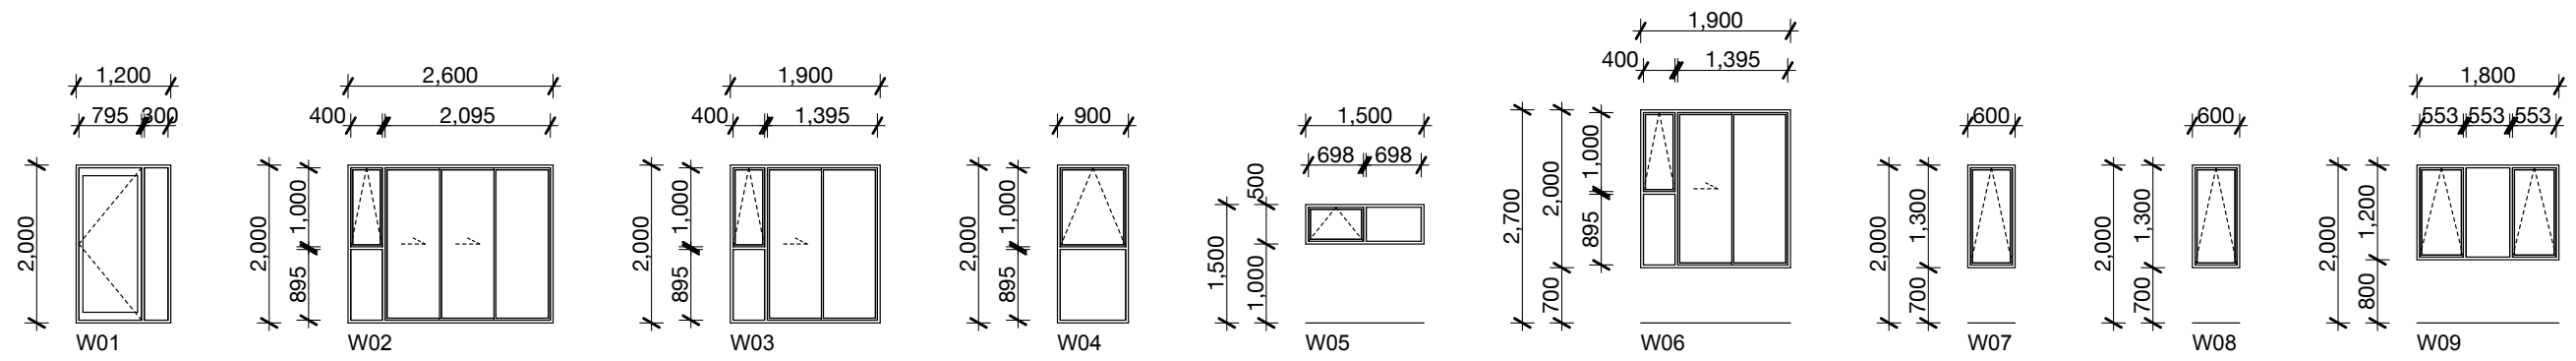

External Joinery Schedule 1:100

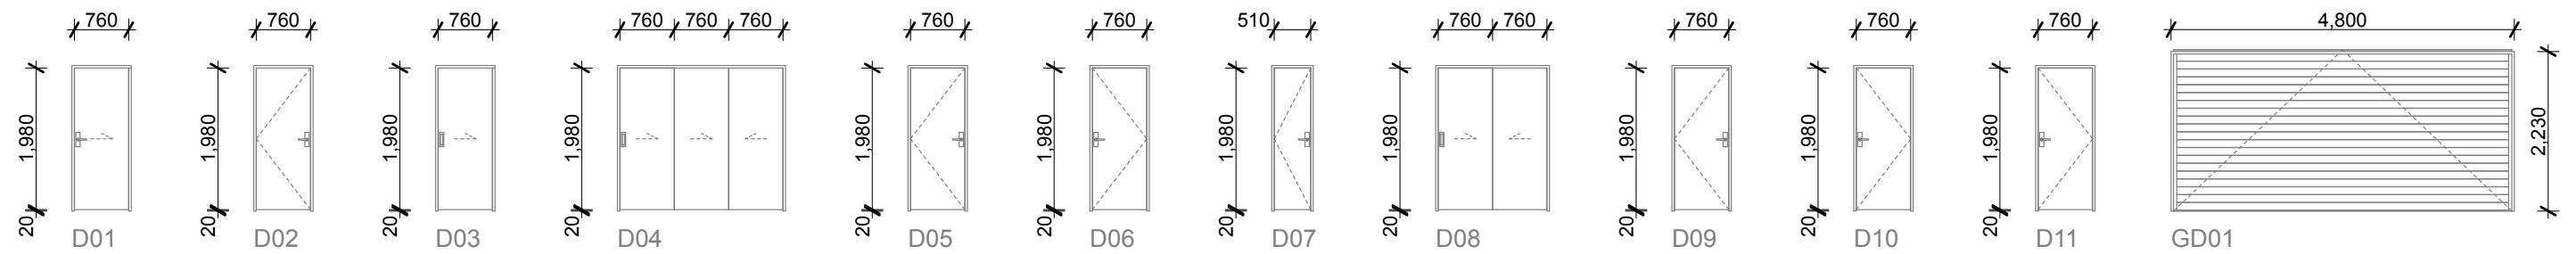

Internal Joinery and Garage Door Schedule 1:100