




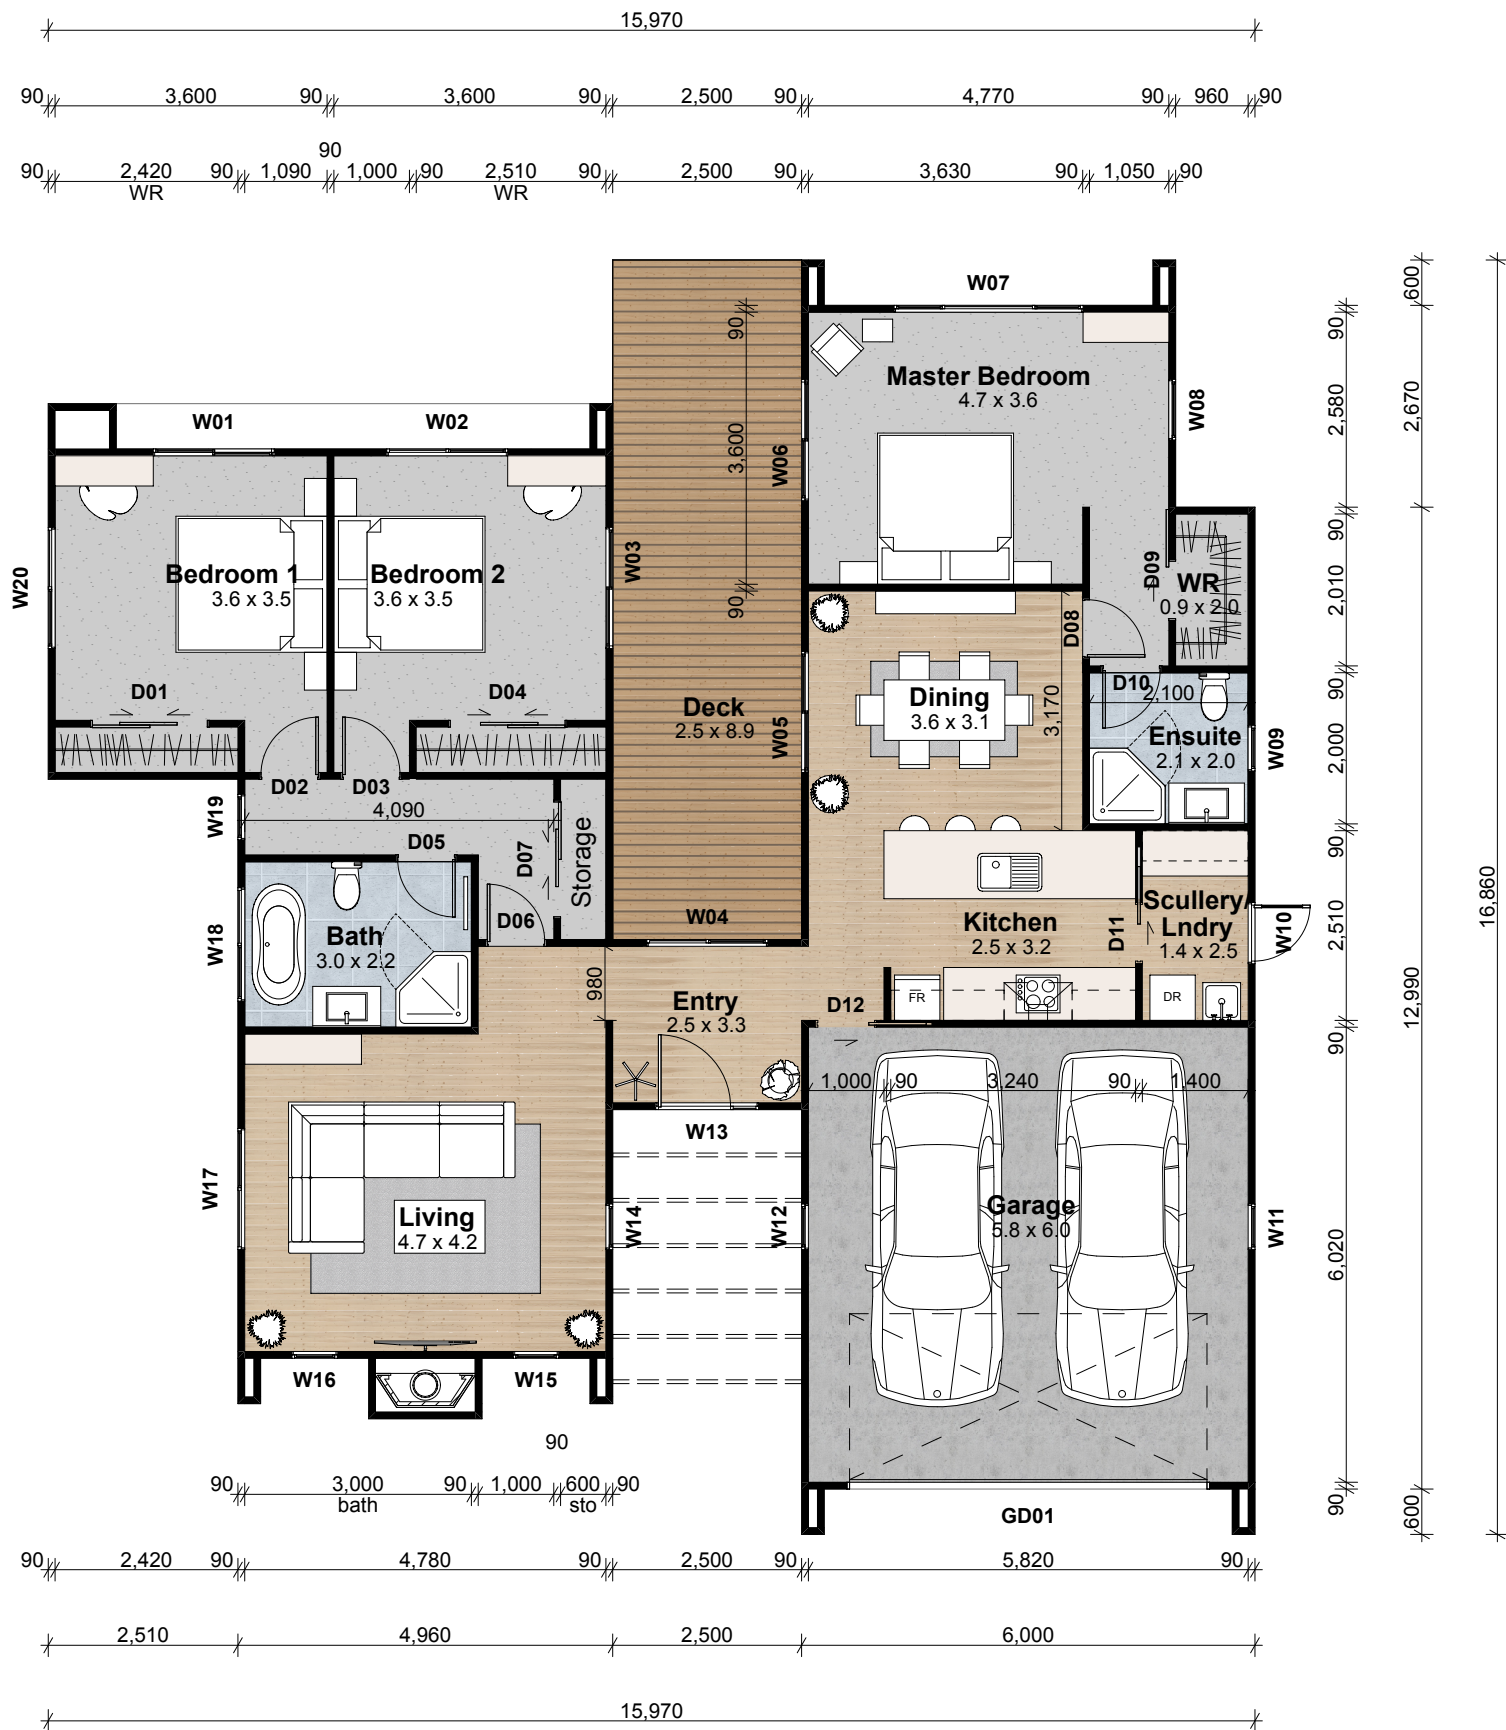

DIMENSIONS

Floor Area	133m ²
Garage Area	35m ²
Total Floor Area	161m ²


Floor Plan Wall Set-out

1:100







SOLARI


ALL CONTENT IS © KINEX PLUS LTD
DRAWING SCALE: 1:100 @ A3
VERSION: CONCEPT DESIGN

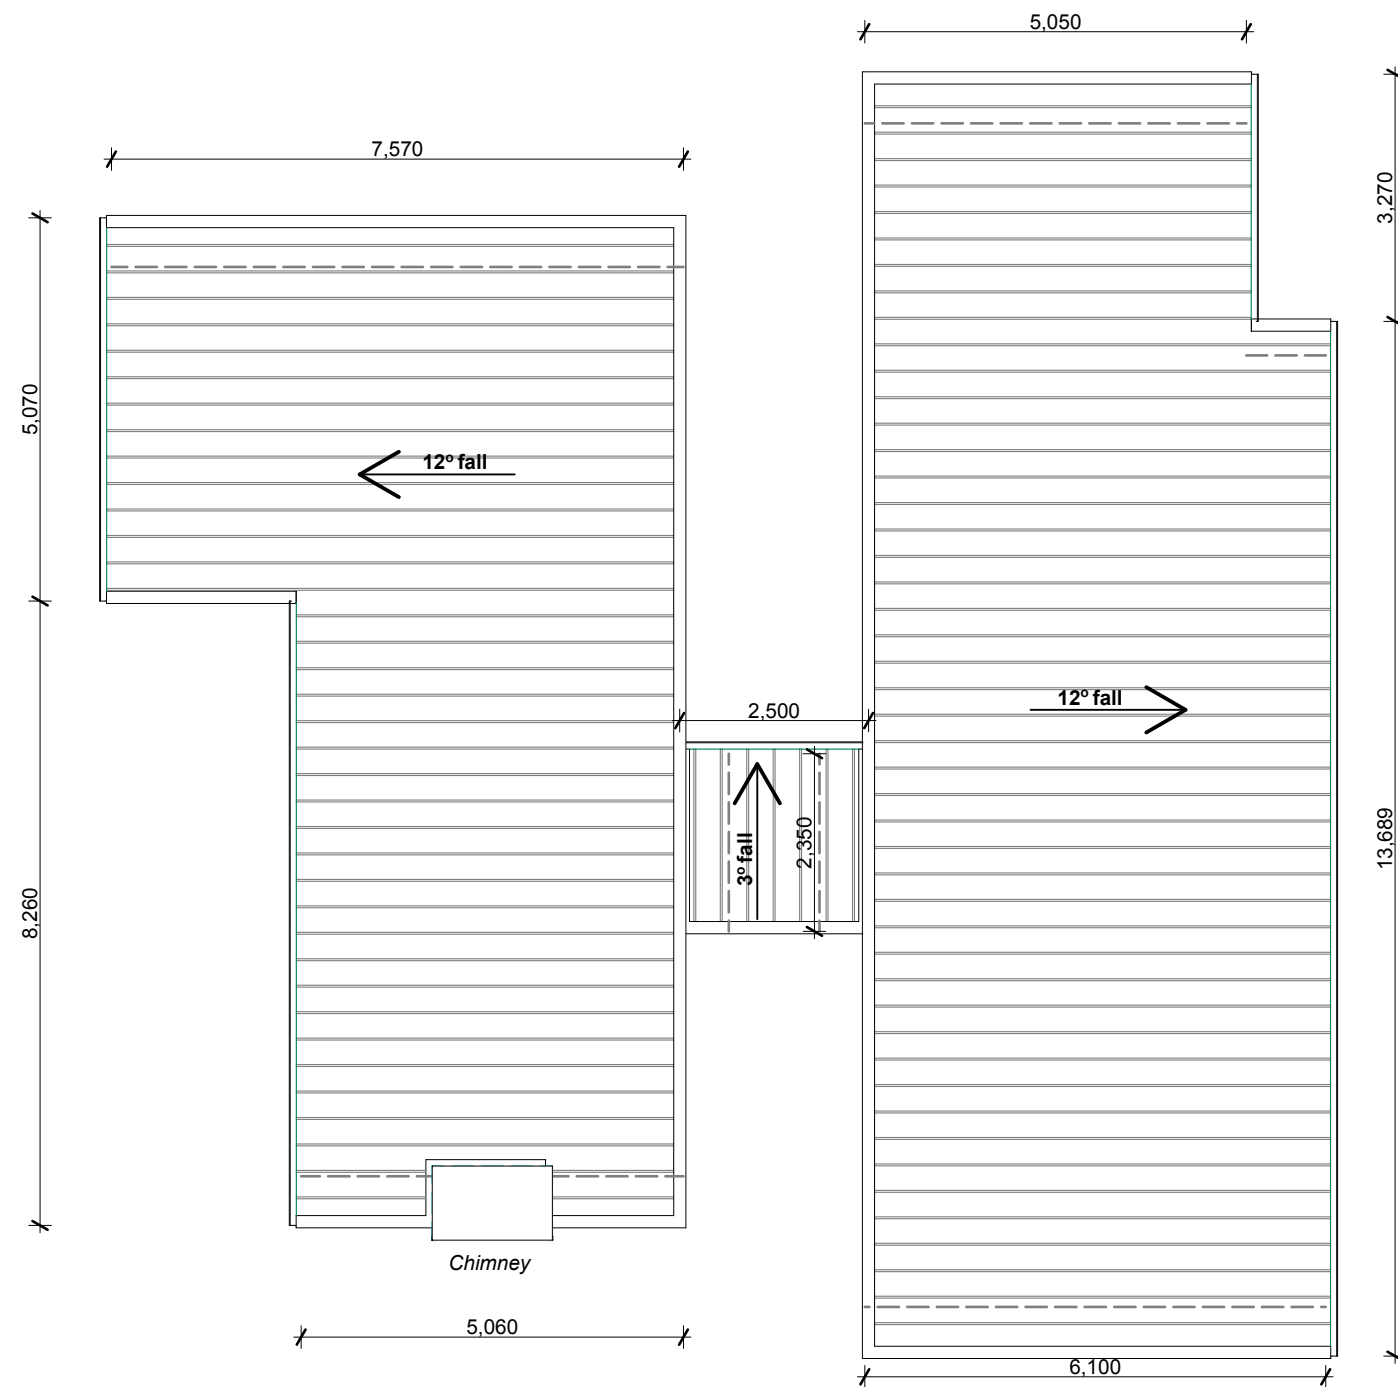


Roof Plan

1:100

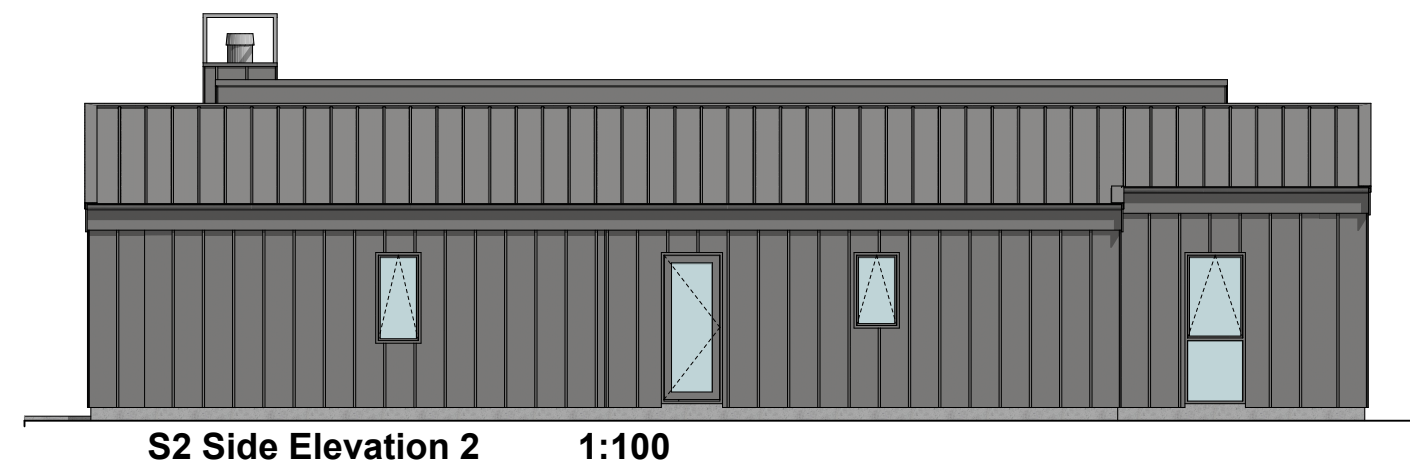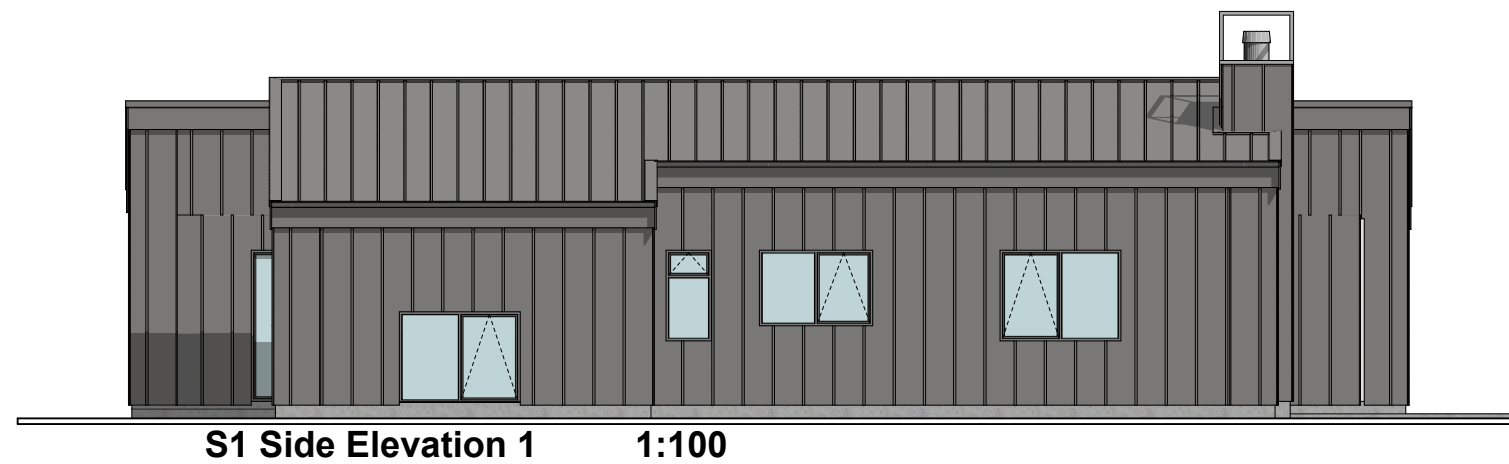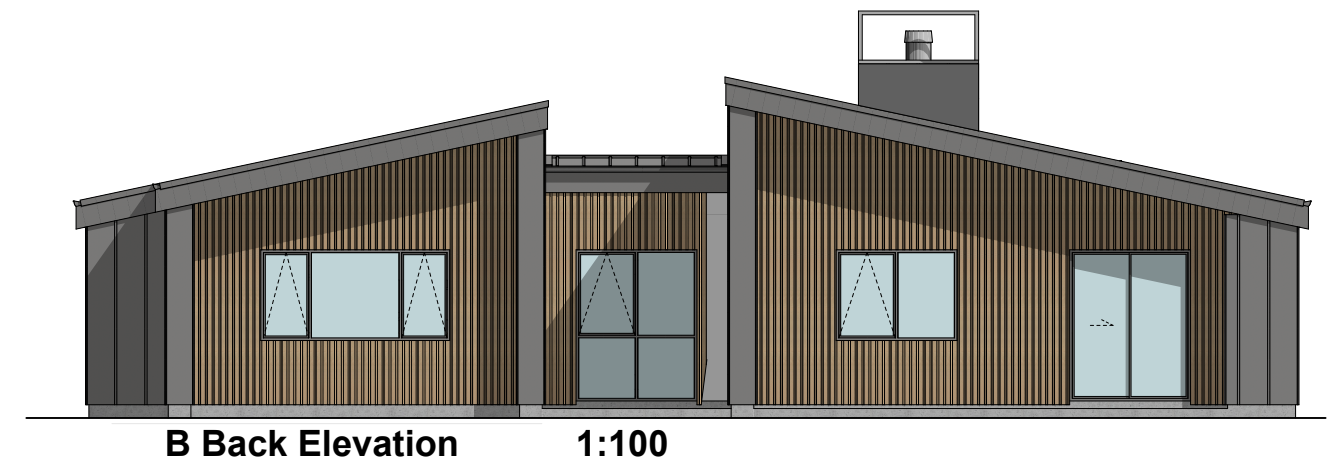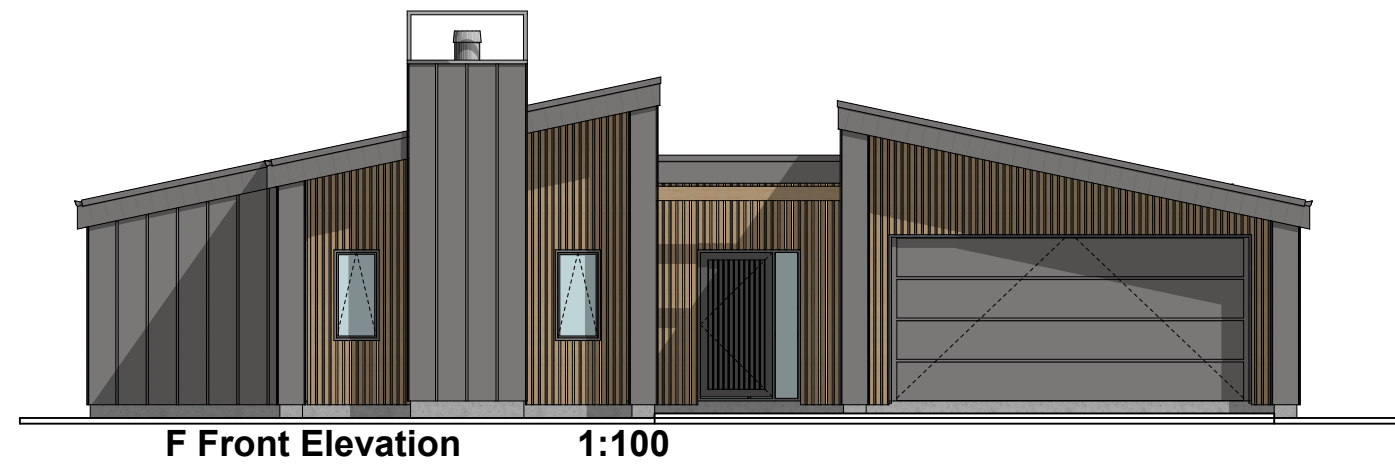

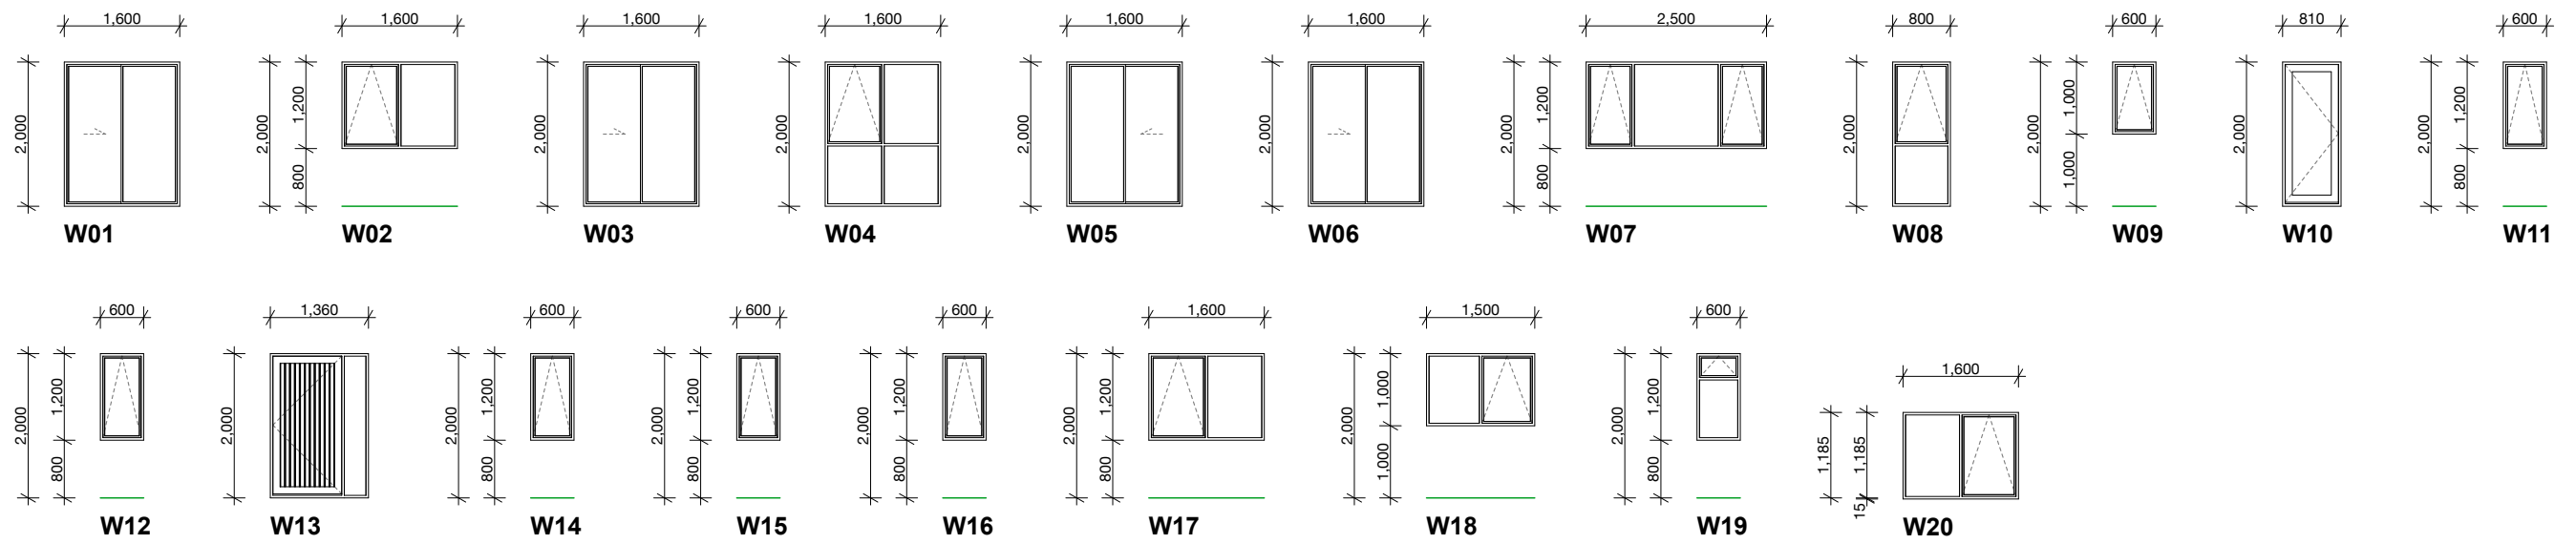

External Joinery Schedule 1:100

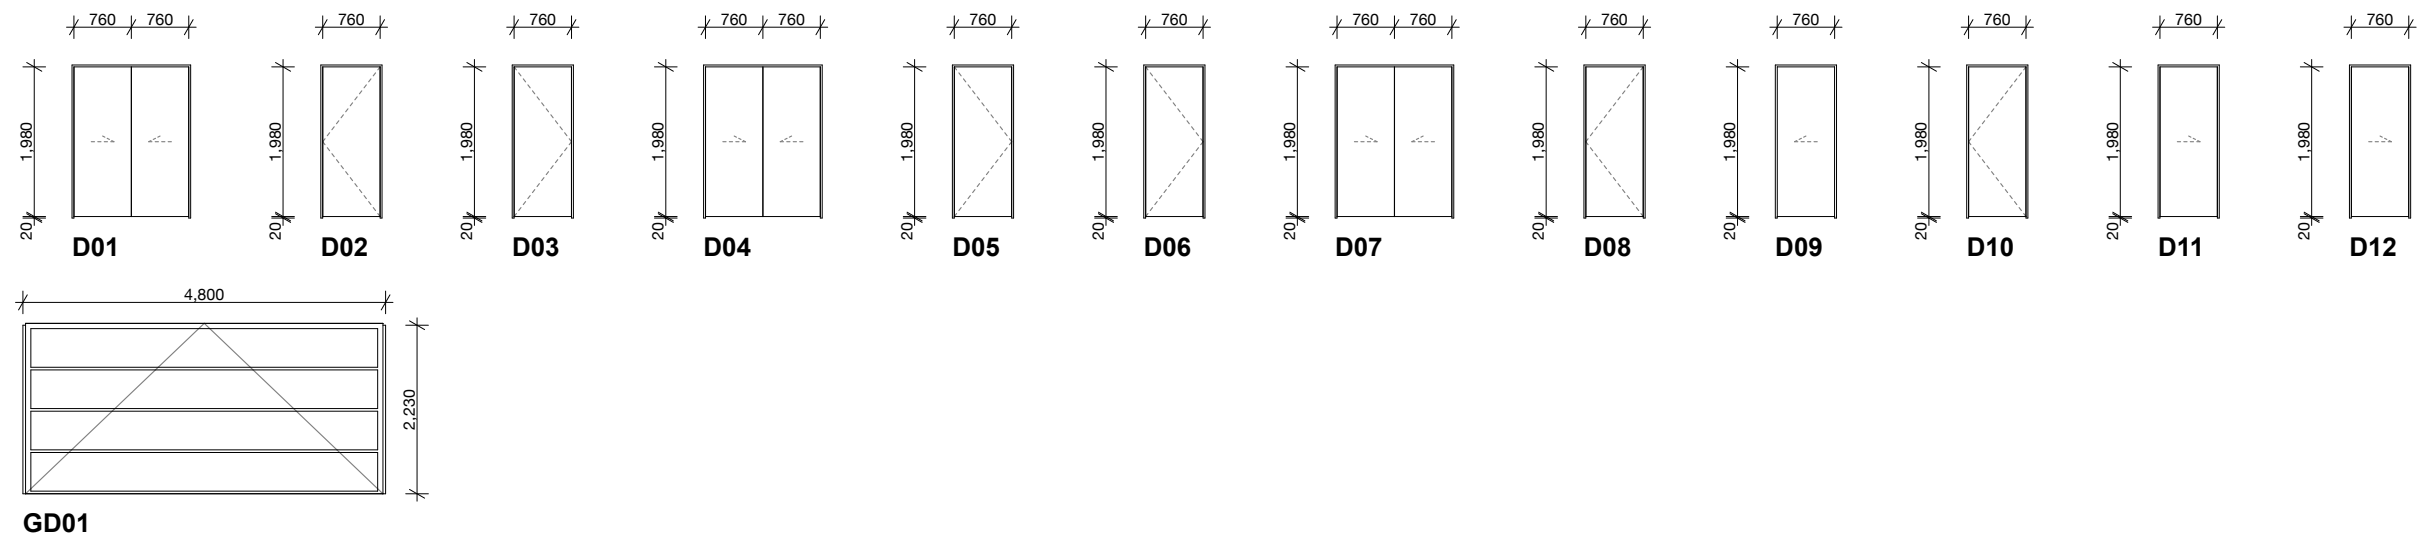

Internal Joinery and Garage Door Schedule 1:100