




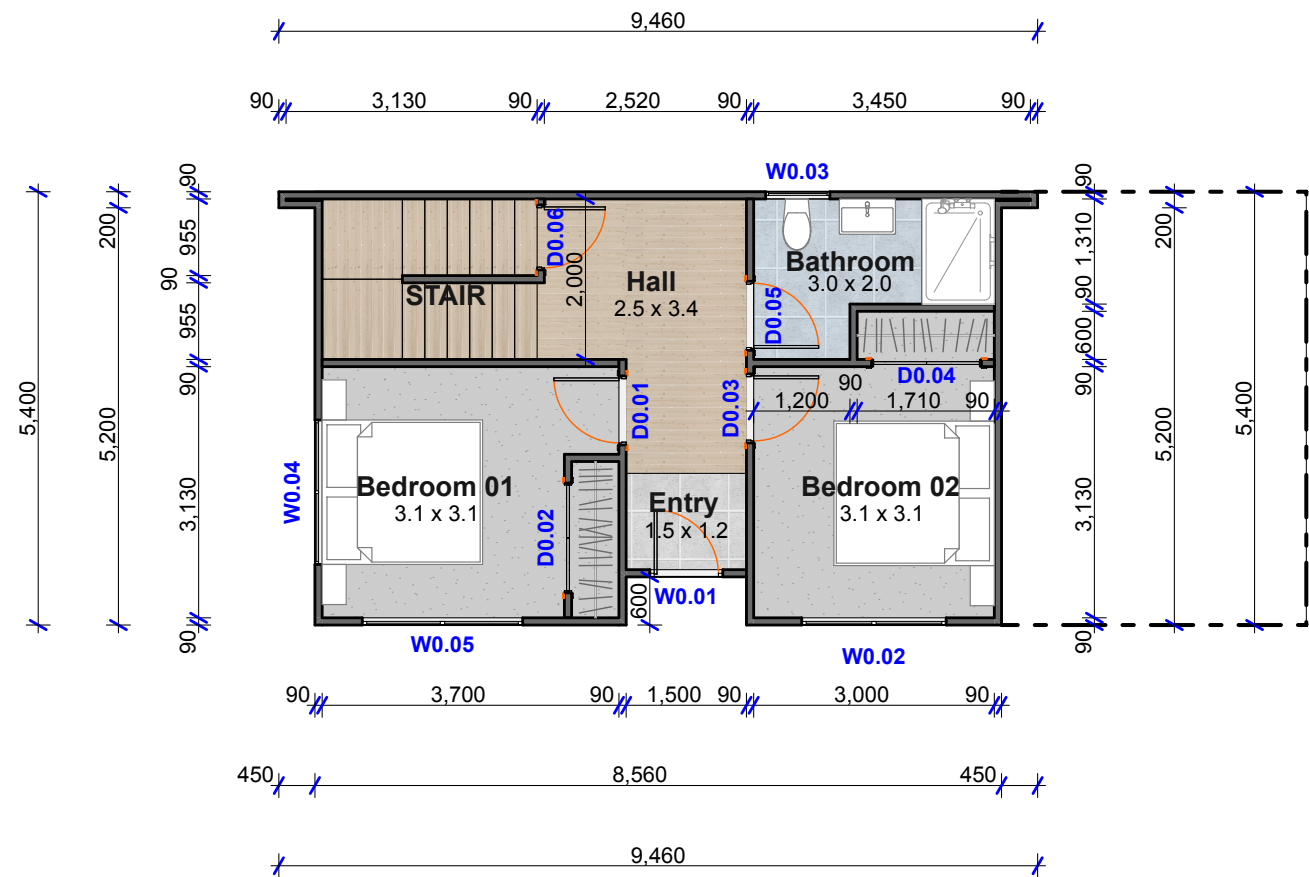

Ground Floor Plan Wall Set-out 1:100



First Floor Plan Wall Set-out 1:100


DIMENSIONS

Ground Floor Area	45m ²
First Floor Area	45m ²
Garage Area	0m ²
Total Floor Area	90m²




Front Elevation

1:100

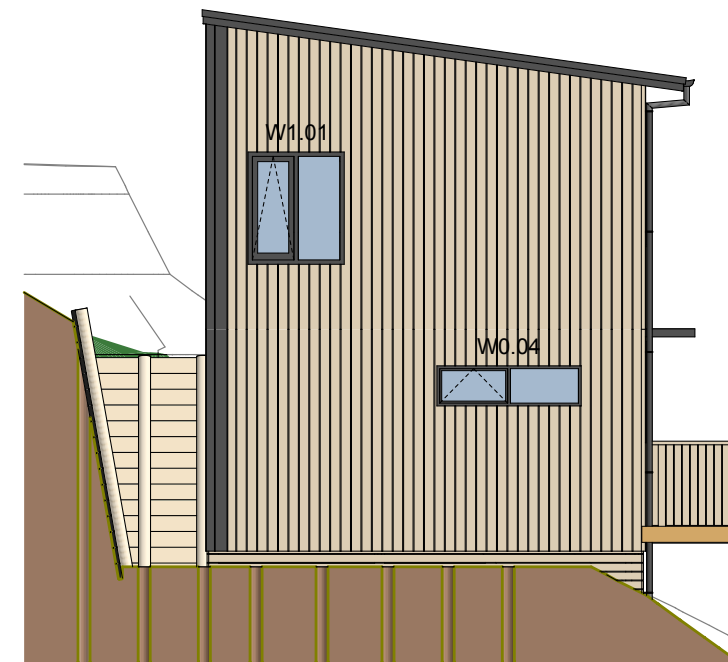

Side Elevation 1

1:100

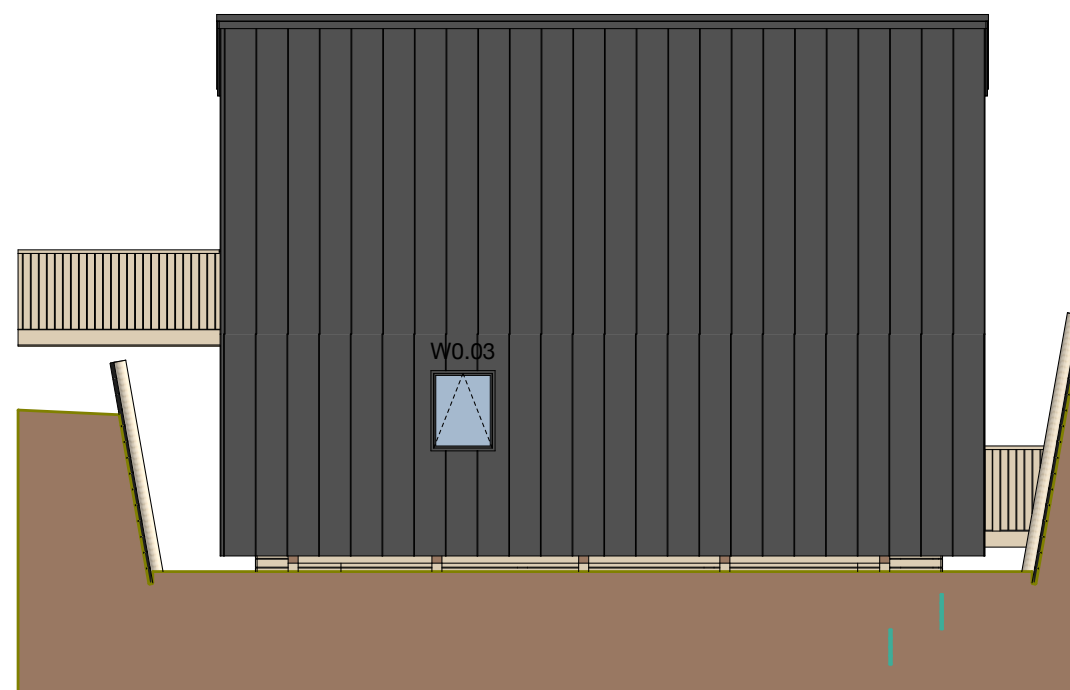


Back Elevation

1:100




Side Elevation 2

1:100

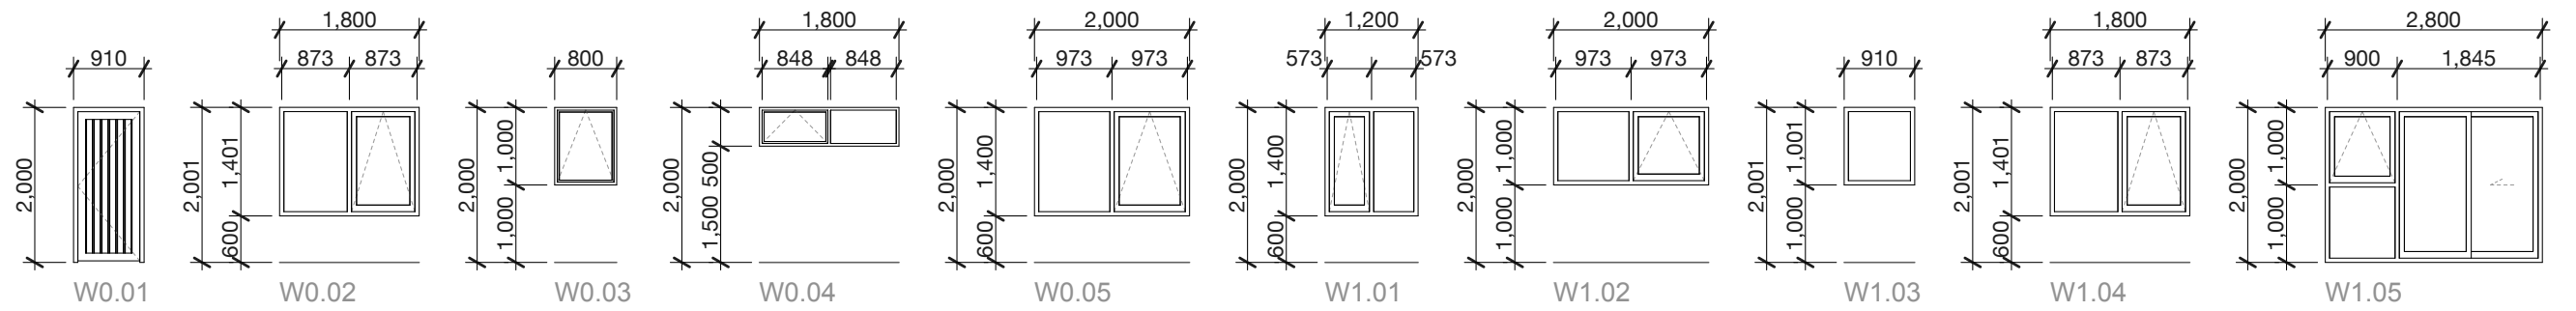

External Joineries 1:100

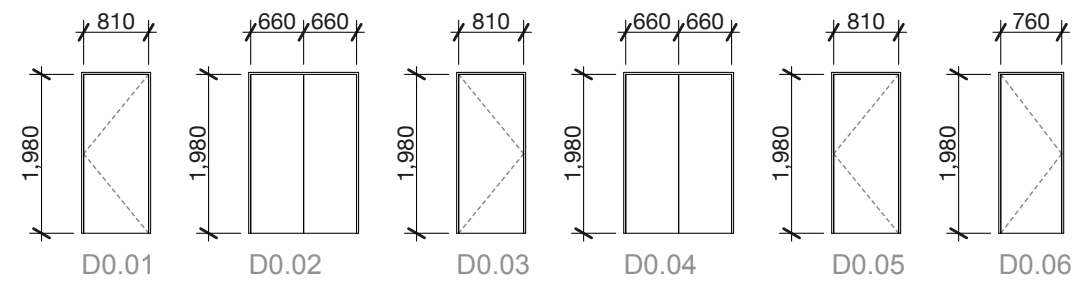

Interior Joineries 1:100