





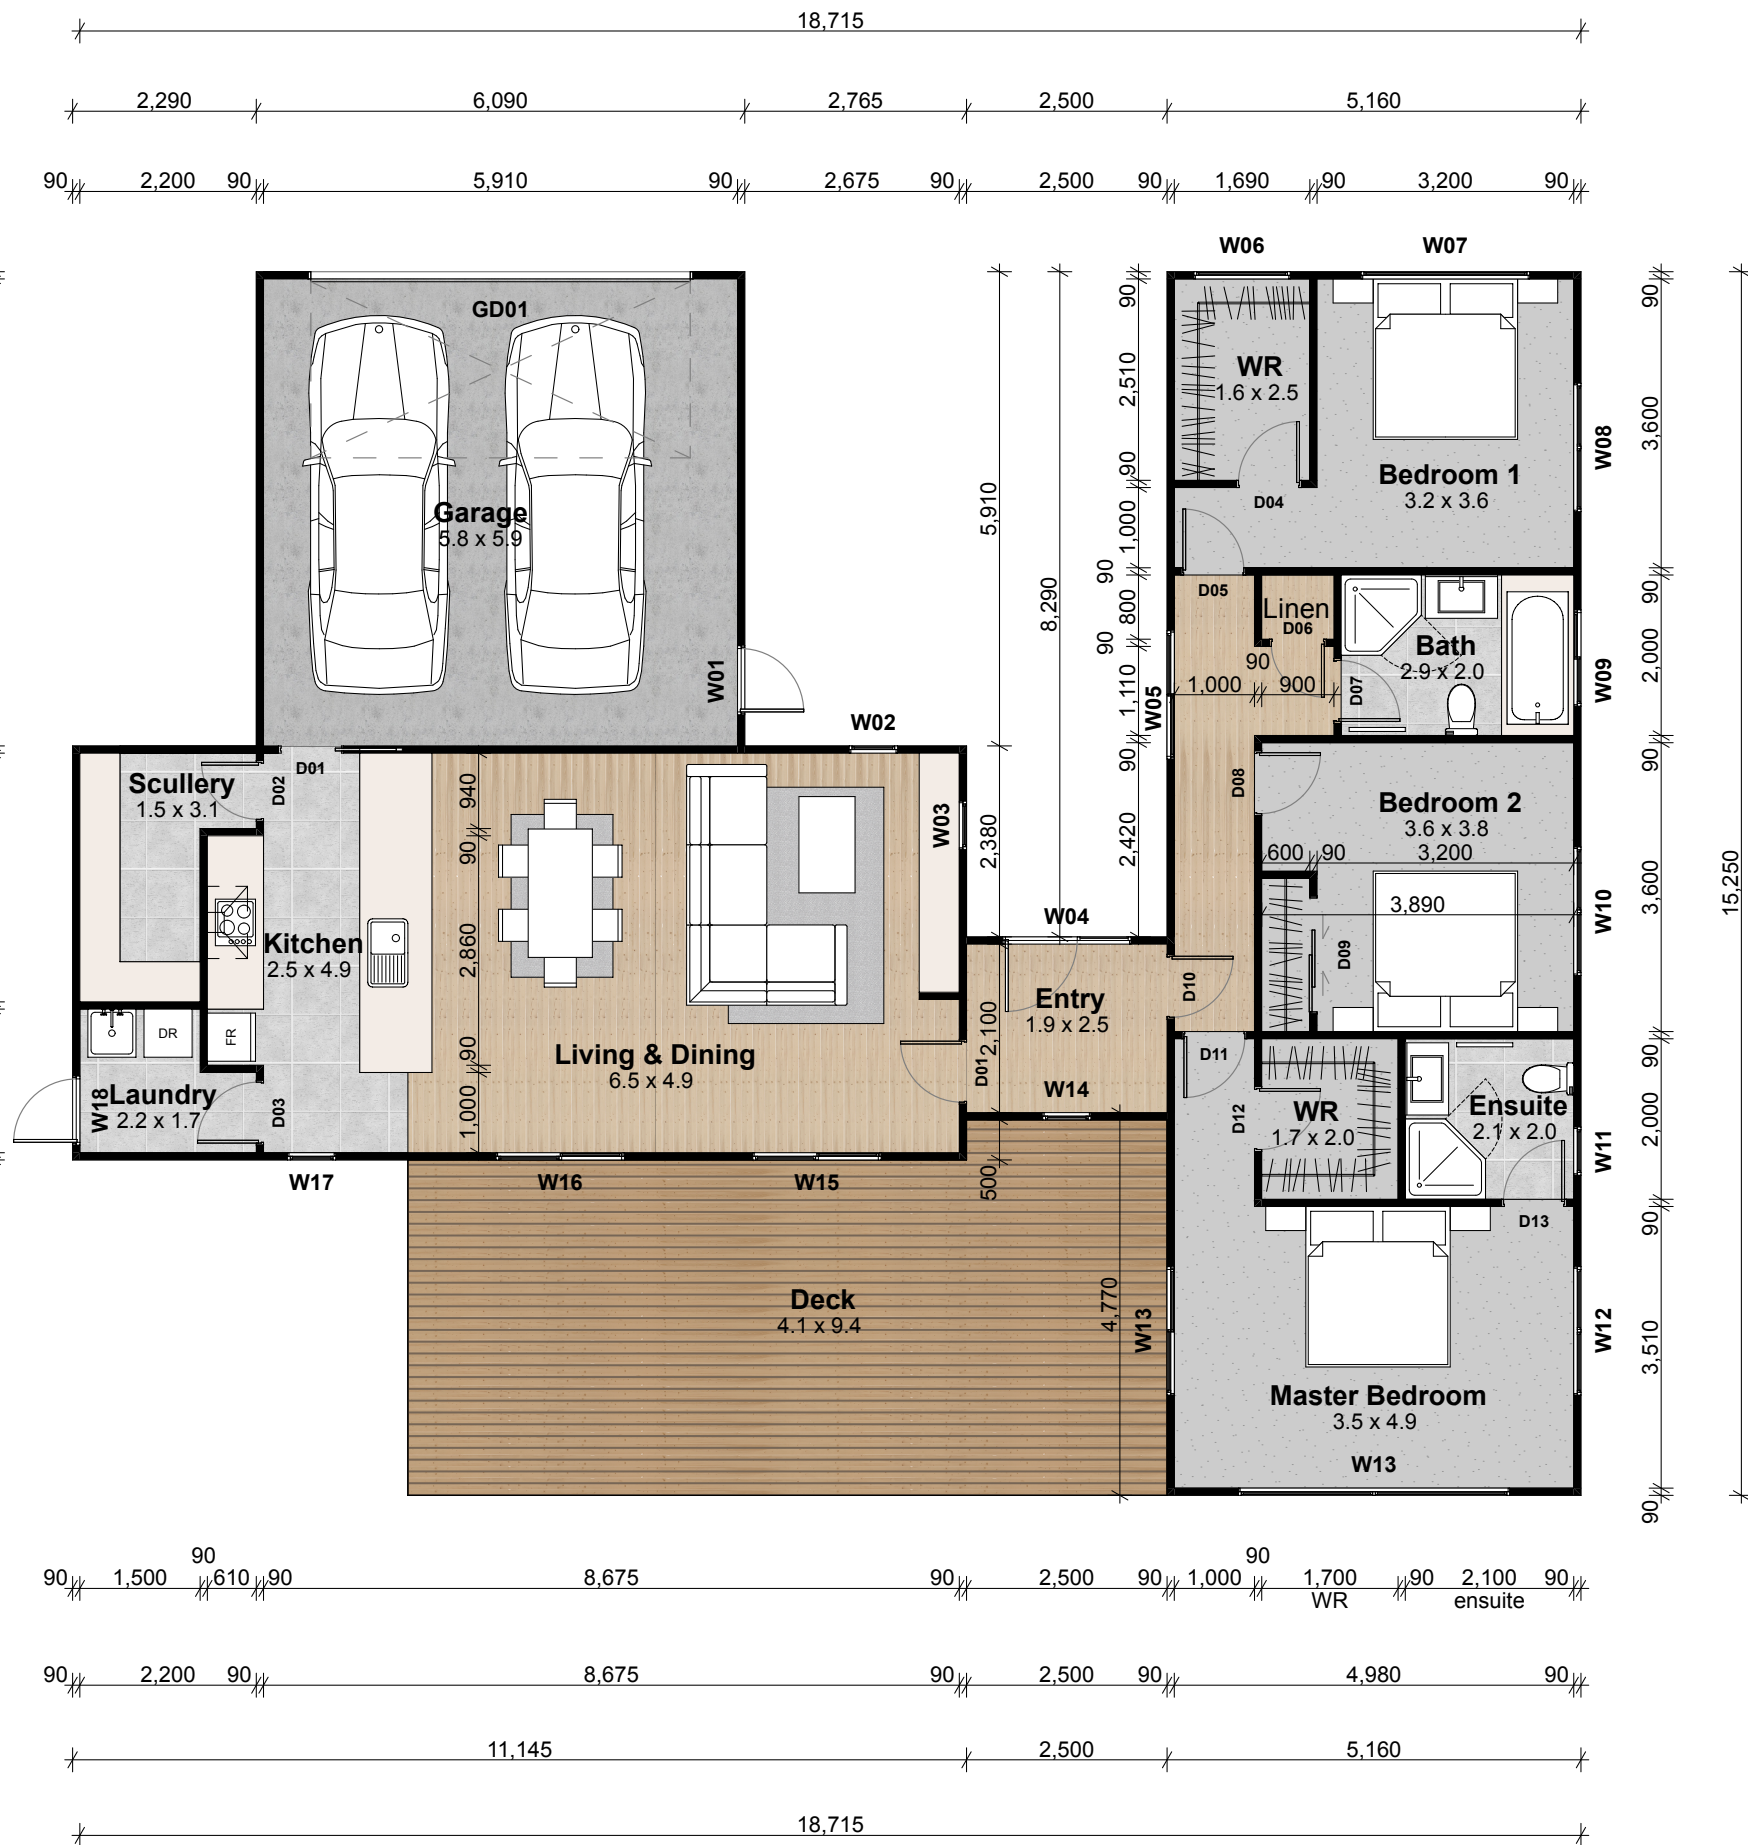

DIMENSIONS


Floor Area	144m ²
Garage Area	34m ²
Total Floor Area	178m ²

Floor Plan Wall Set-out 1:100

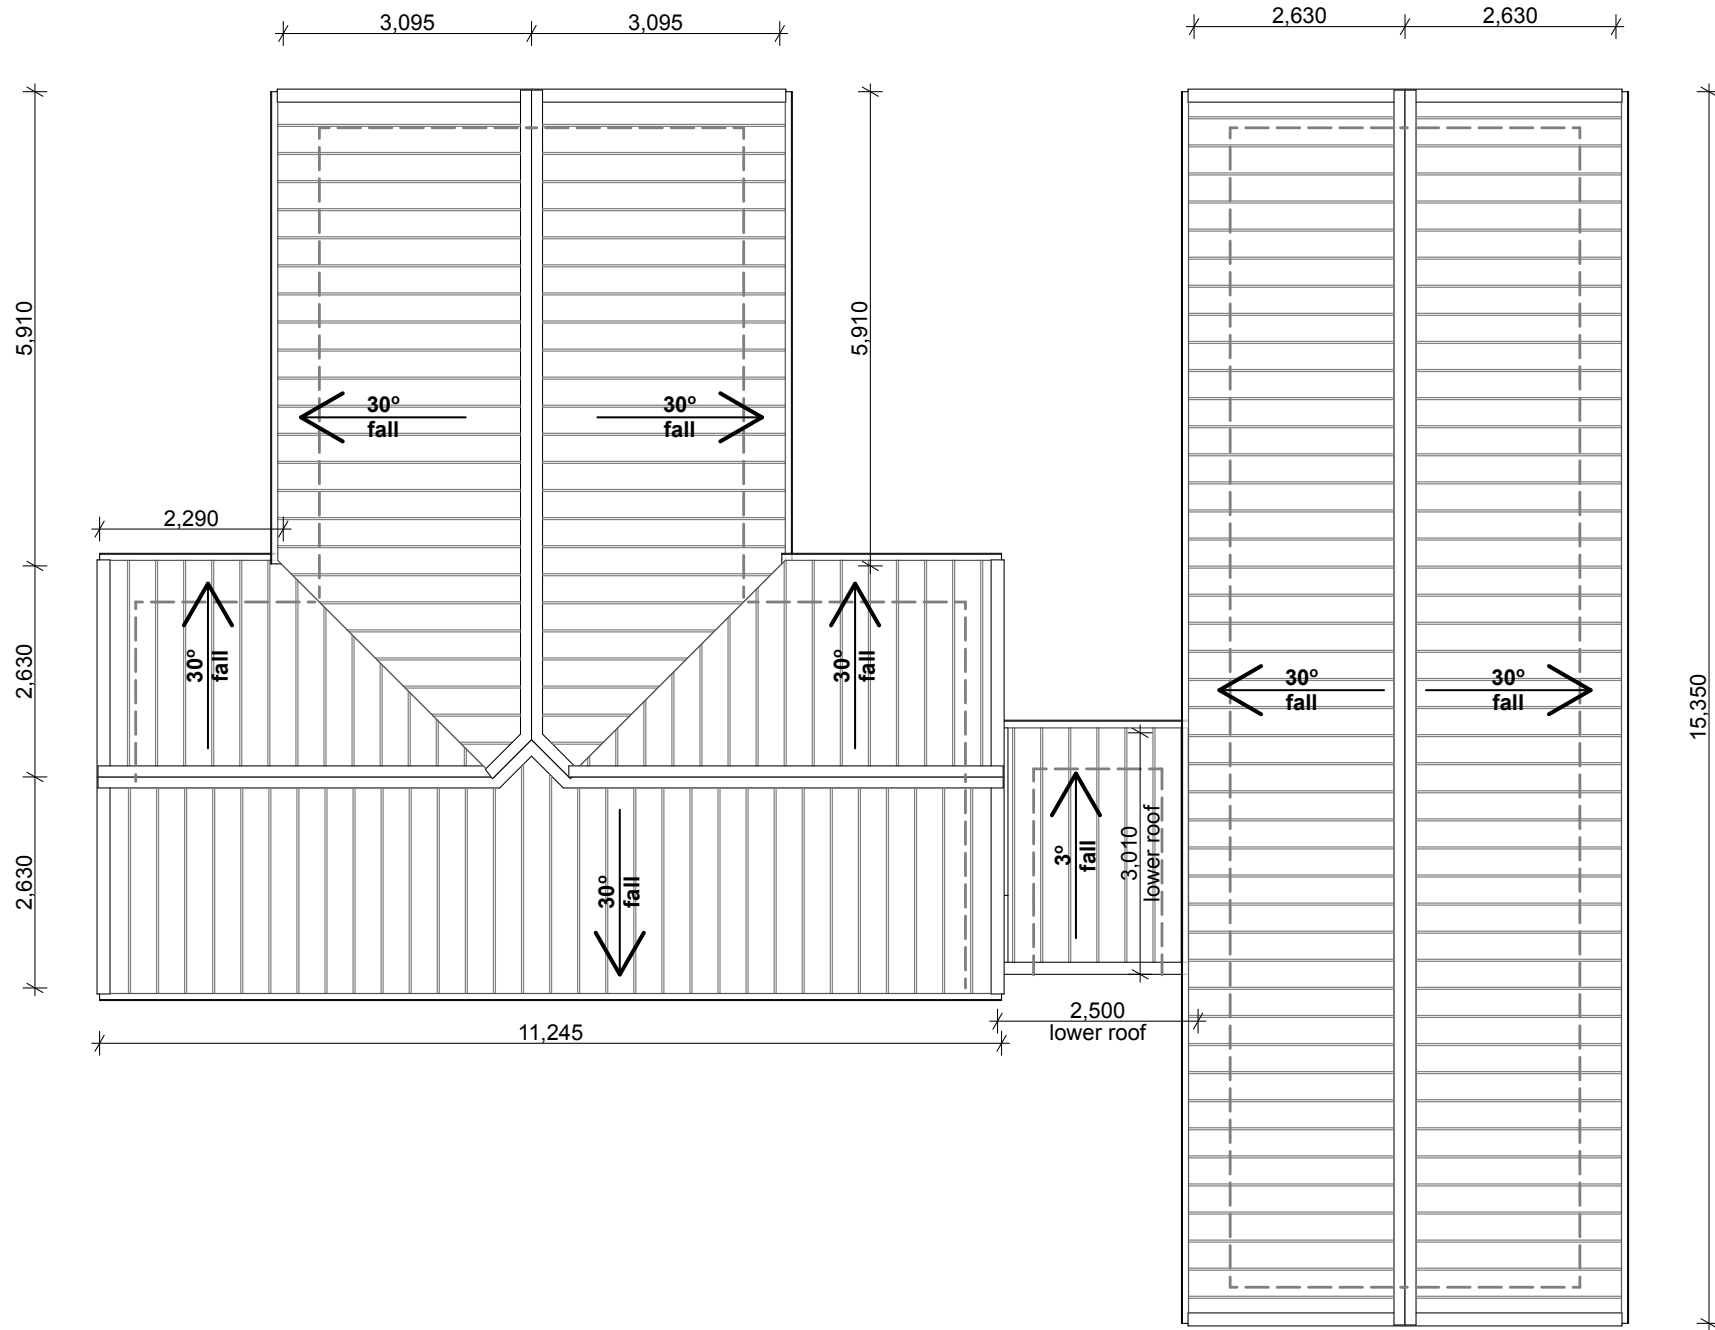


Roof Plan

1:100

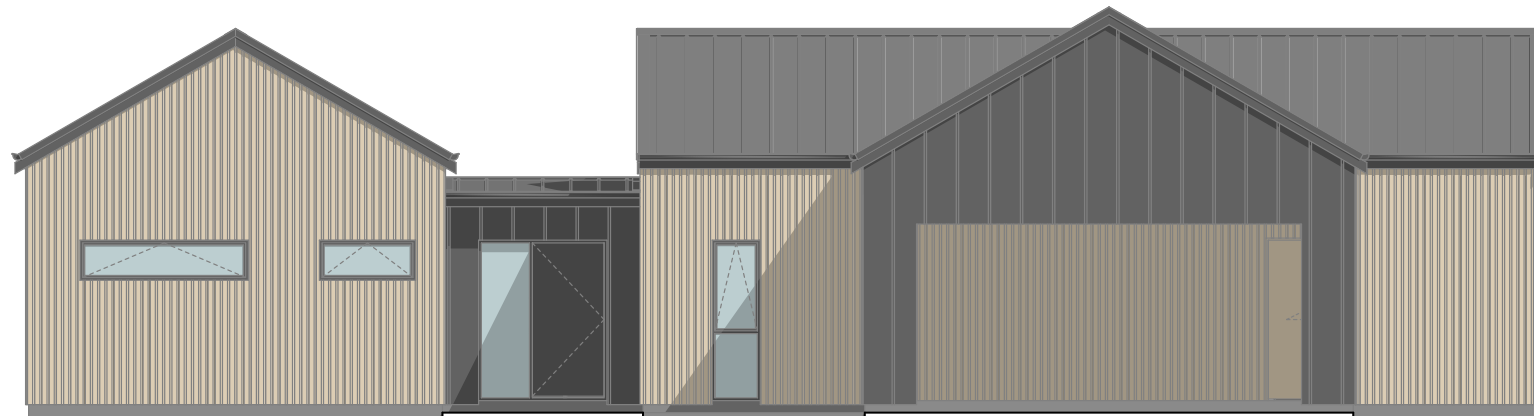


F Front Elevation **1:100**

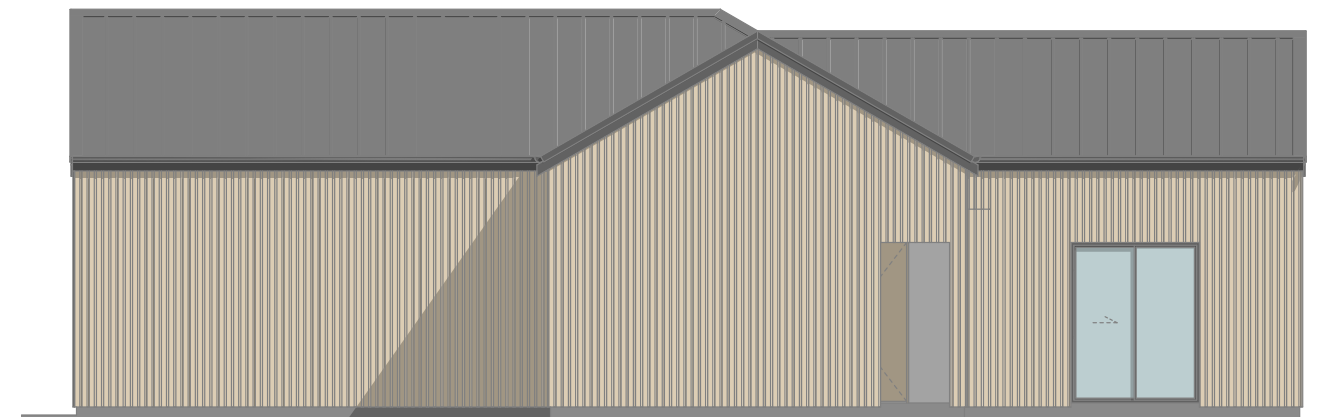


S1 Side Elevation 1 **1:100**




B Back Elevation **1:100**

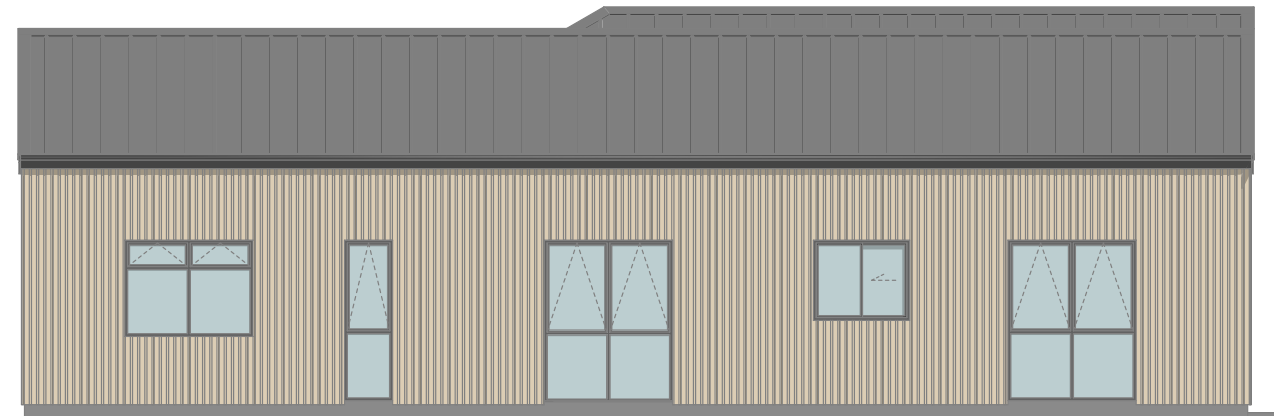

S2 Side Elevation 2 **1:100**

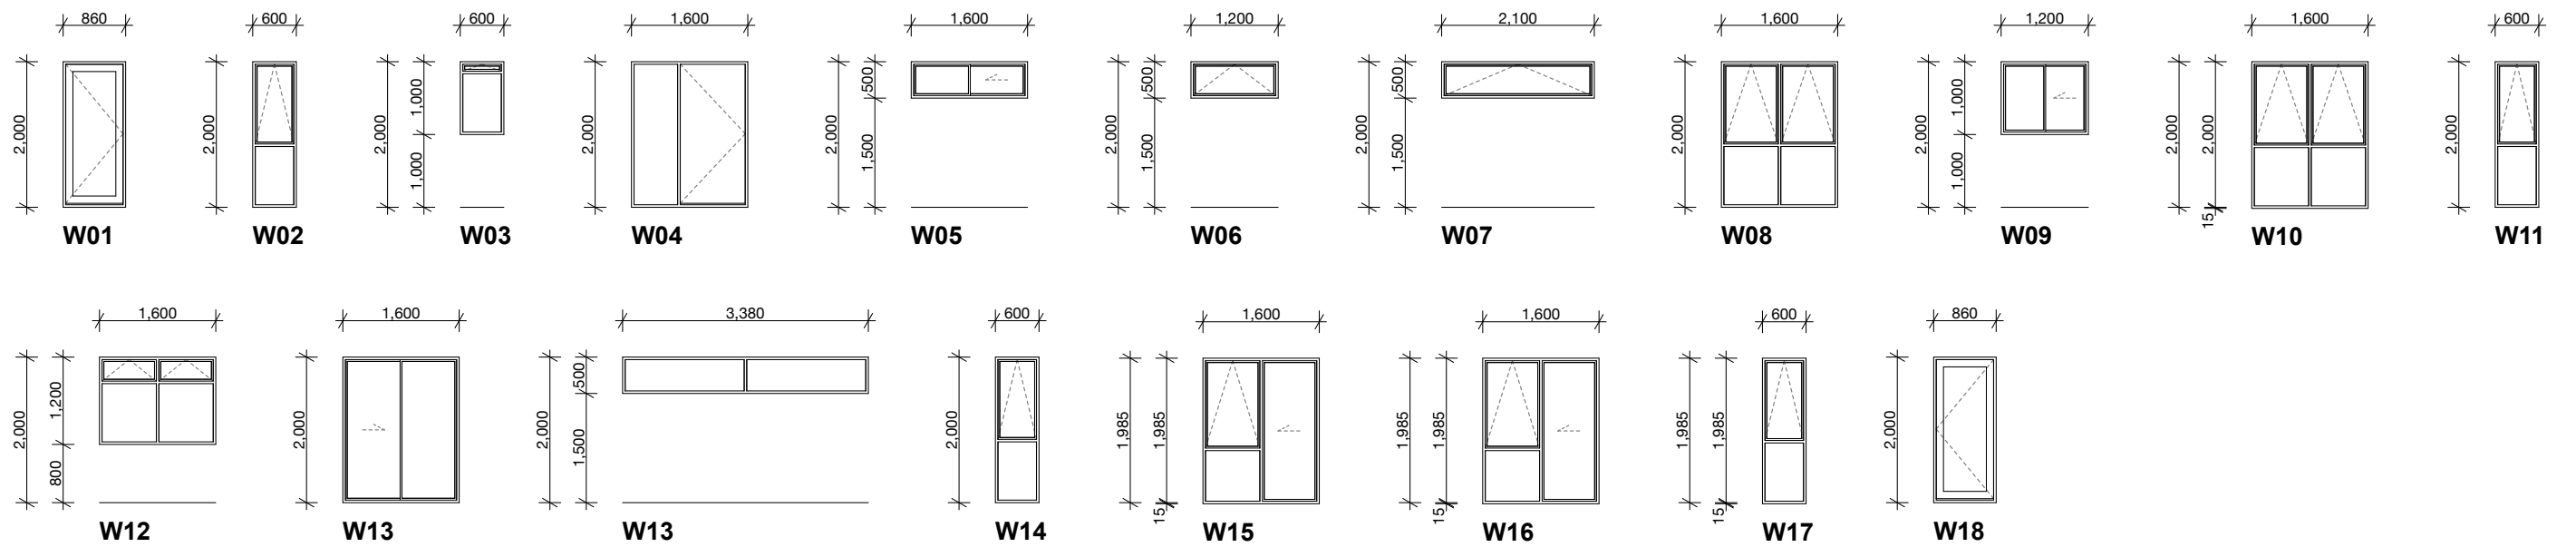

External Joinery Schedule 1:100

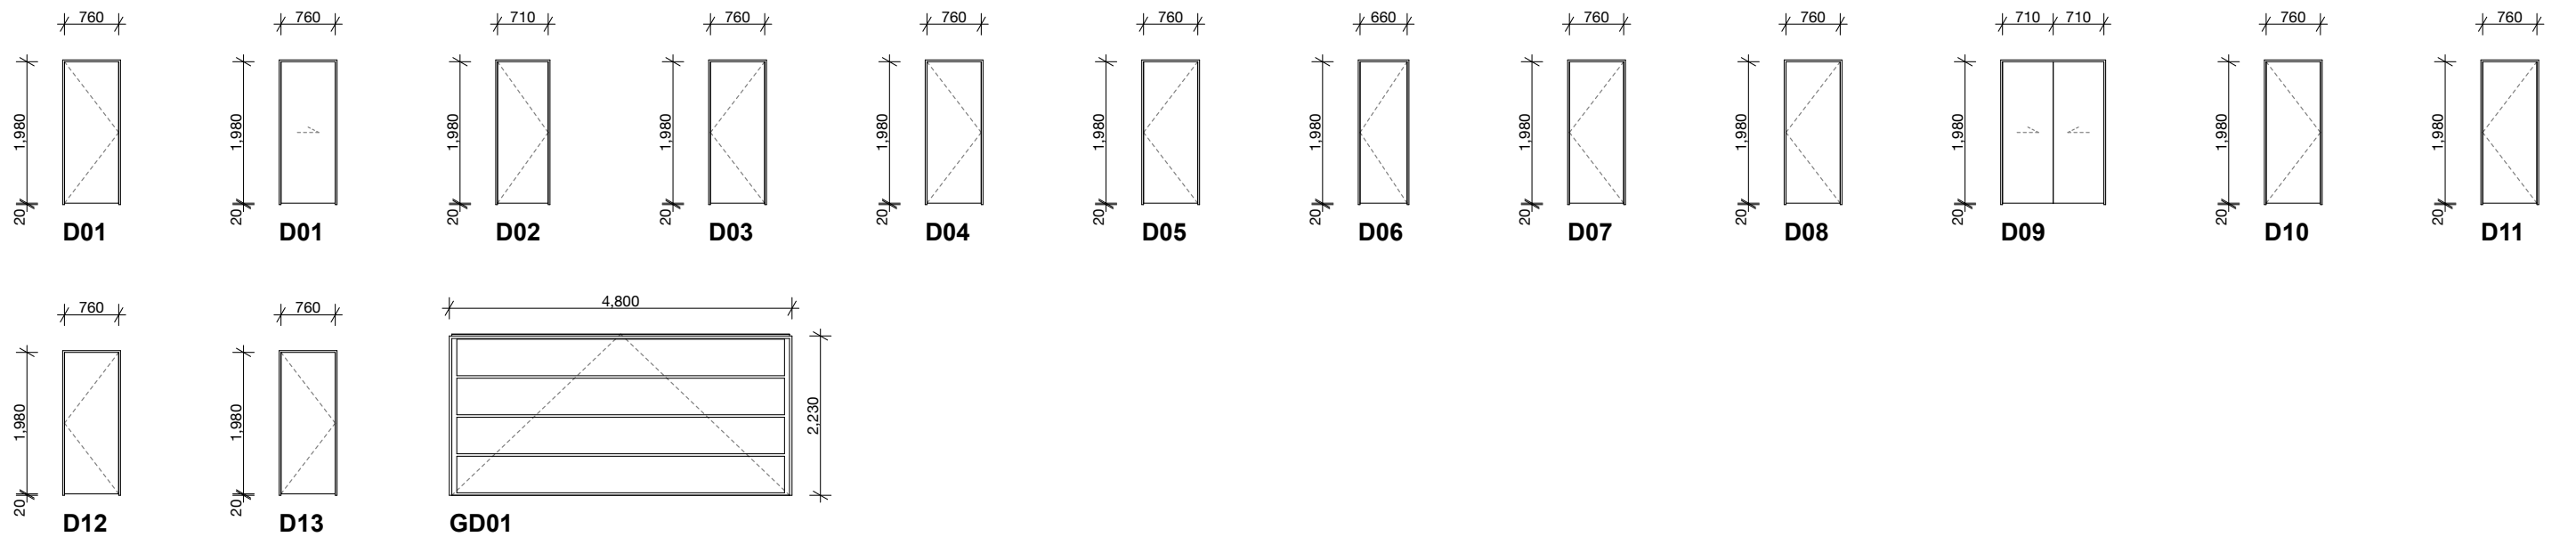

Internal Joinery and Garage Door Schedule 1:100