

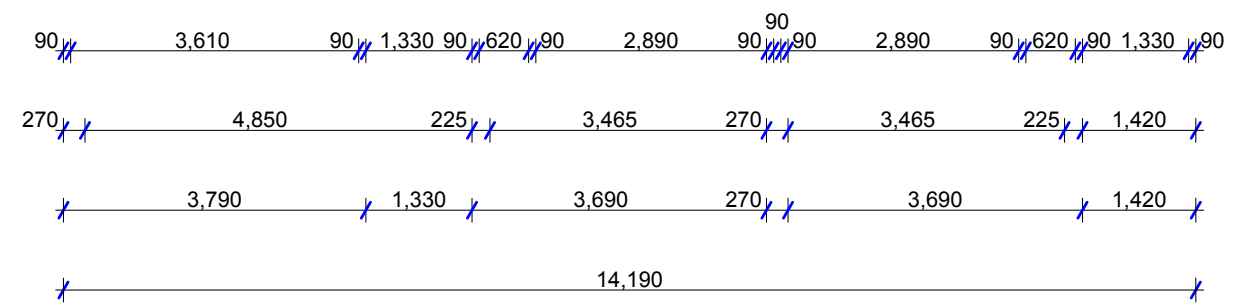
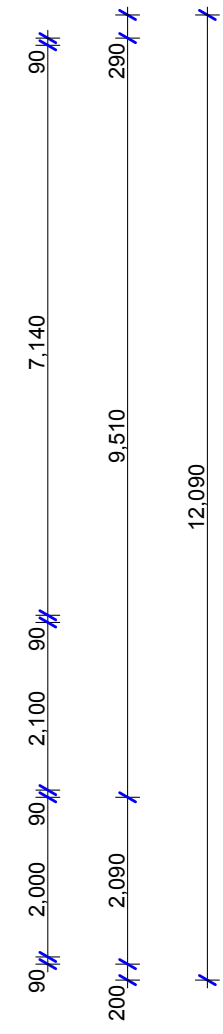
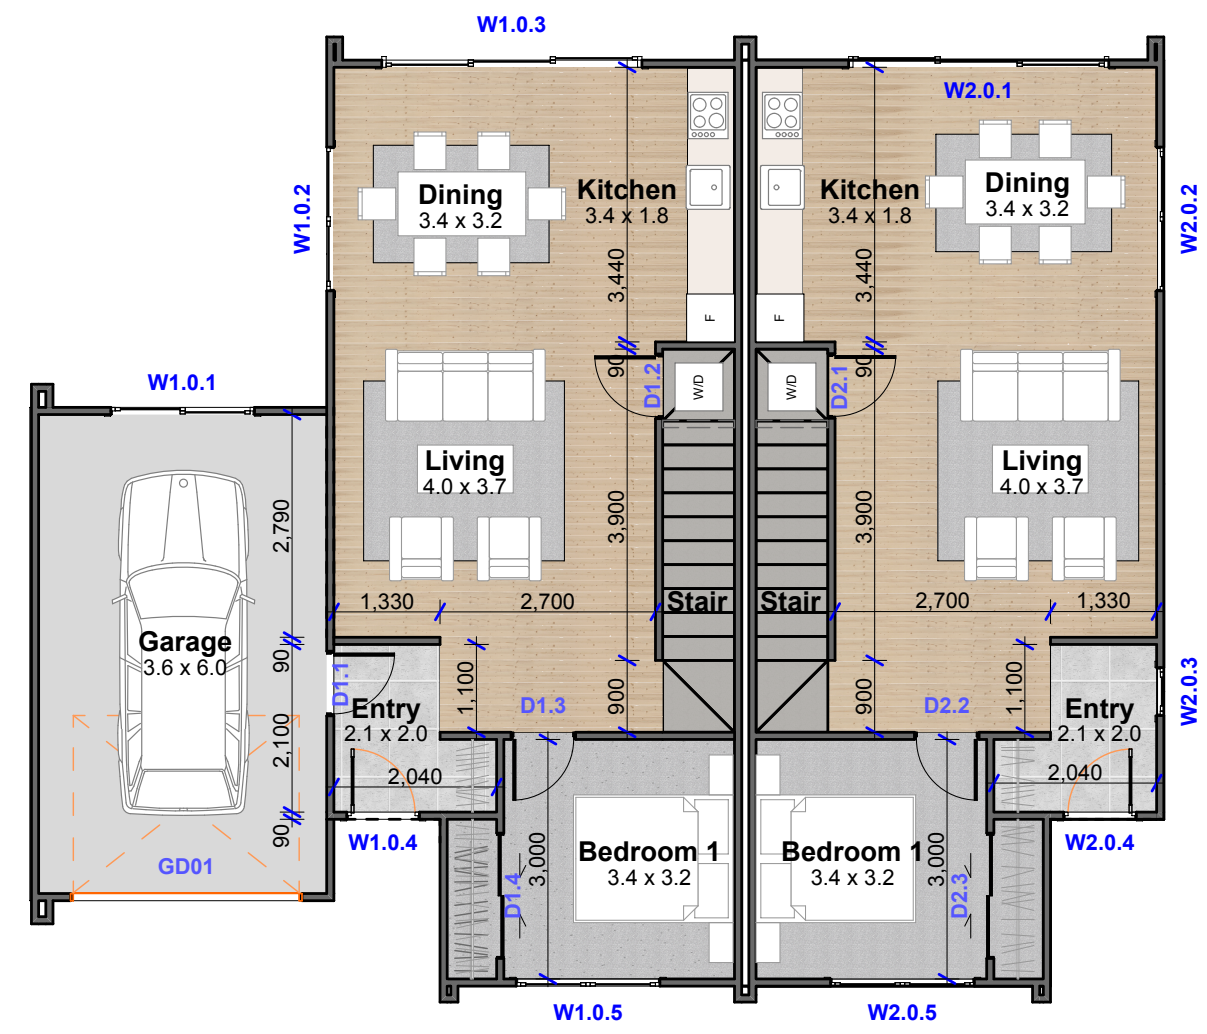






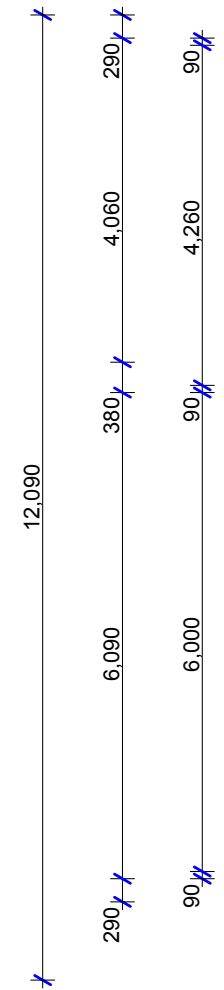


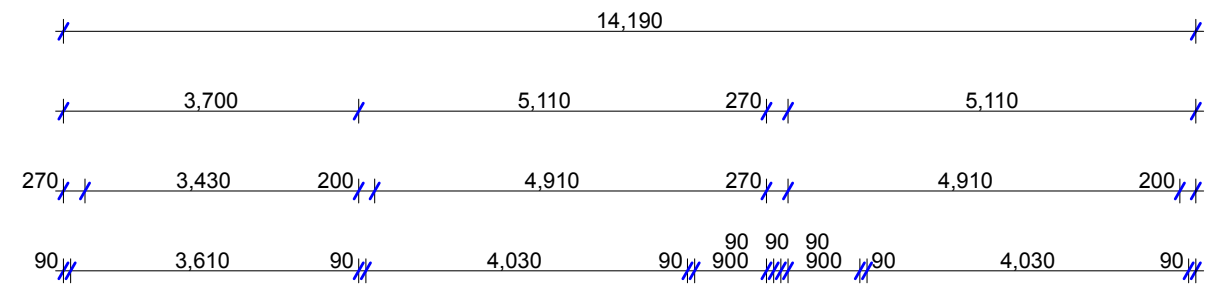

DIMENSIONS

Ground Floor Area	57m ²
First Floor Area	57m ²
Garage Area	21m ²
Total Floor Area	135m²
Overall Dimensions	14.2x12.09m


Ground Floor Plan Wall Set-out 1:100

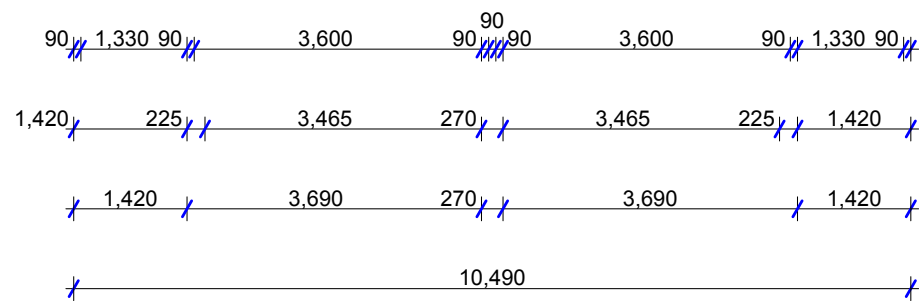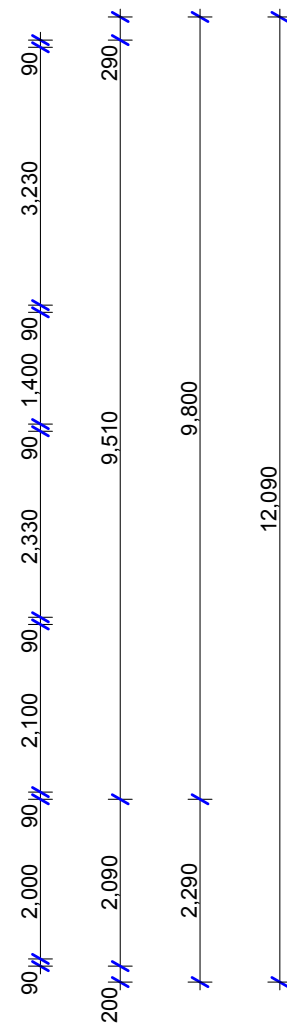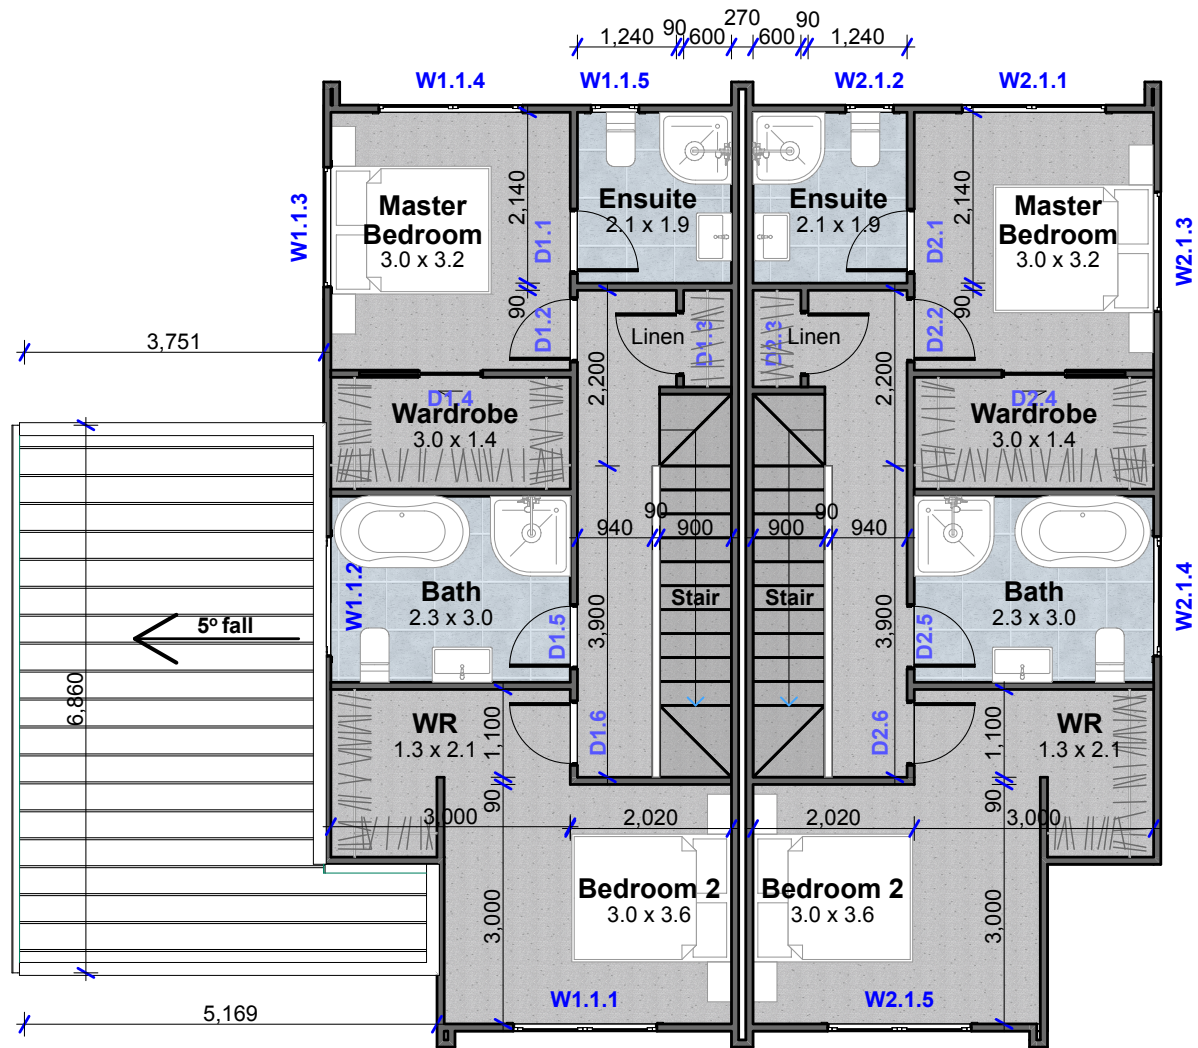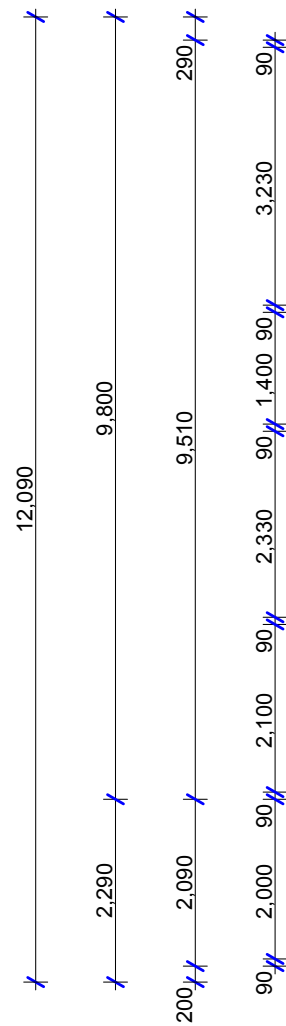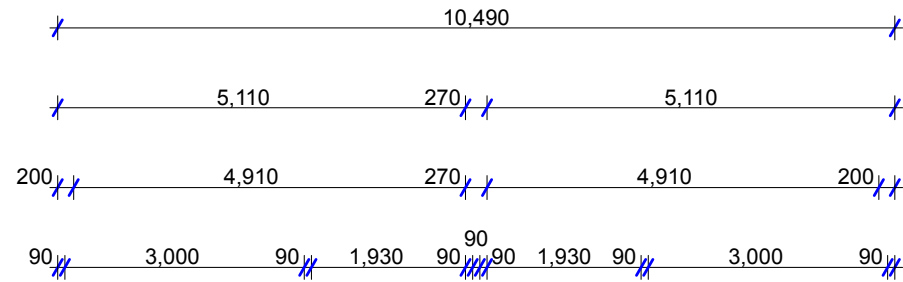

DIMENSIONS

Ground Floor Area	57m ²
First Floor Area	57m ²
Garage Area	21m ²
Total Floor Area	135m ²
Overall Dimensions	14.2x12.09m

First Floor Wall Set Out 1:100

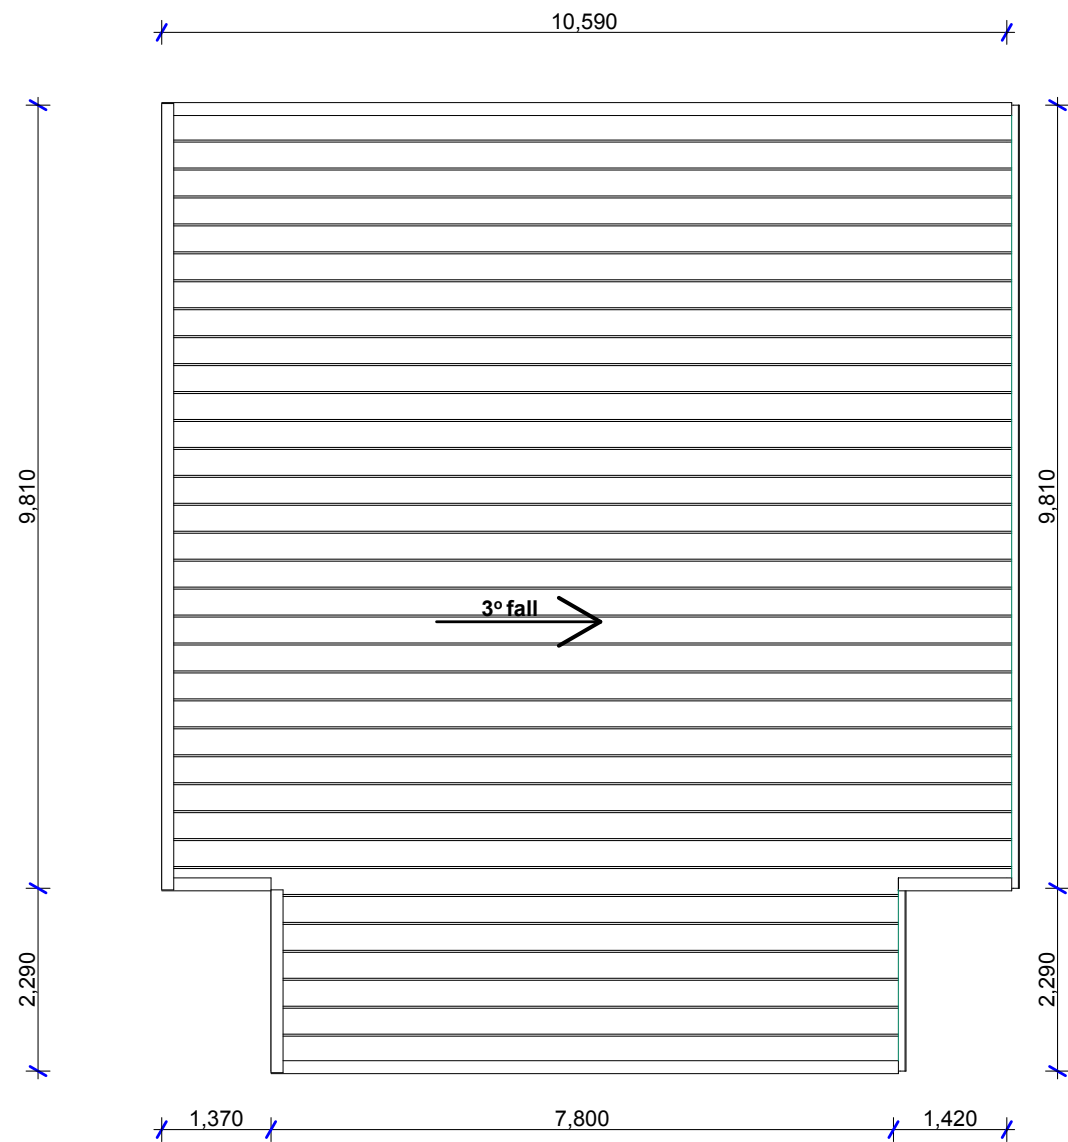


Roof Plan

1:100



Front Elevation

1:100

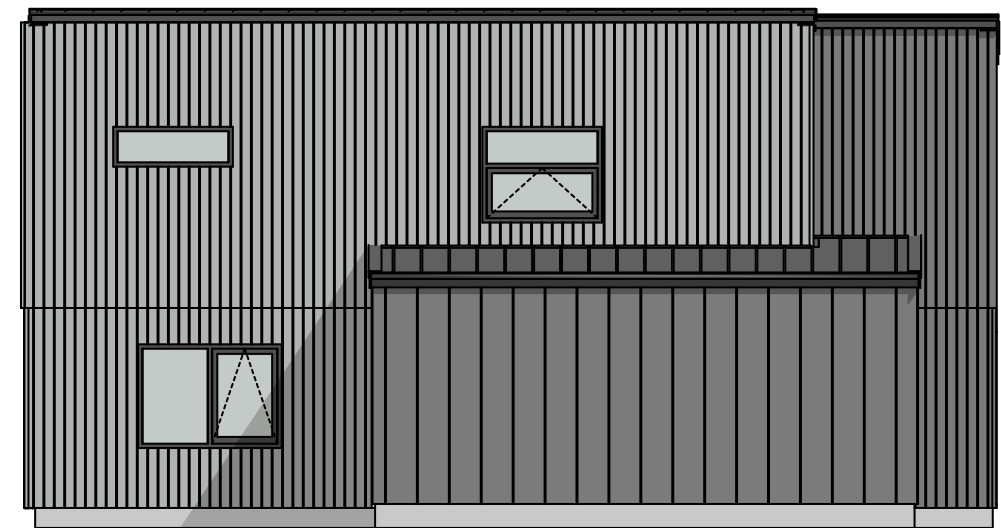


Side Elevation 1

1:100




Back Elevation

1:100

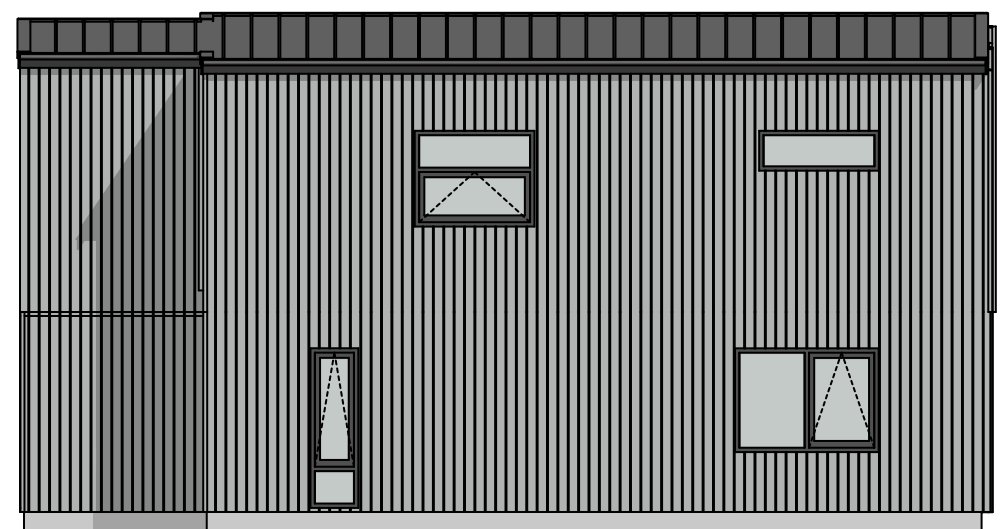


Side Elevation 2

1:100

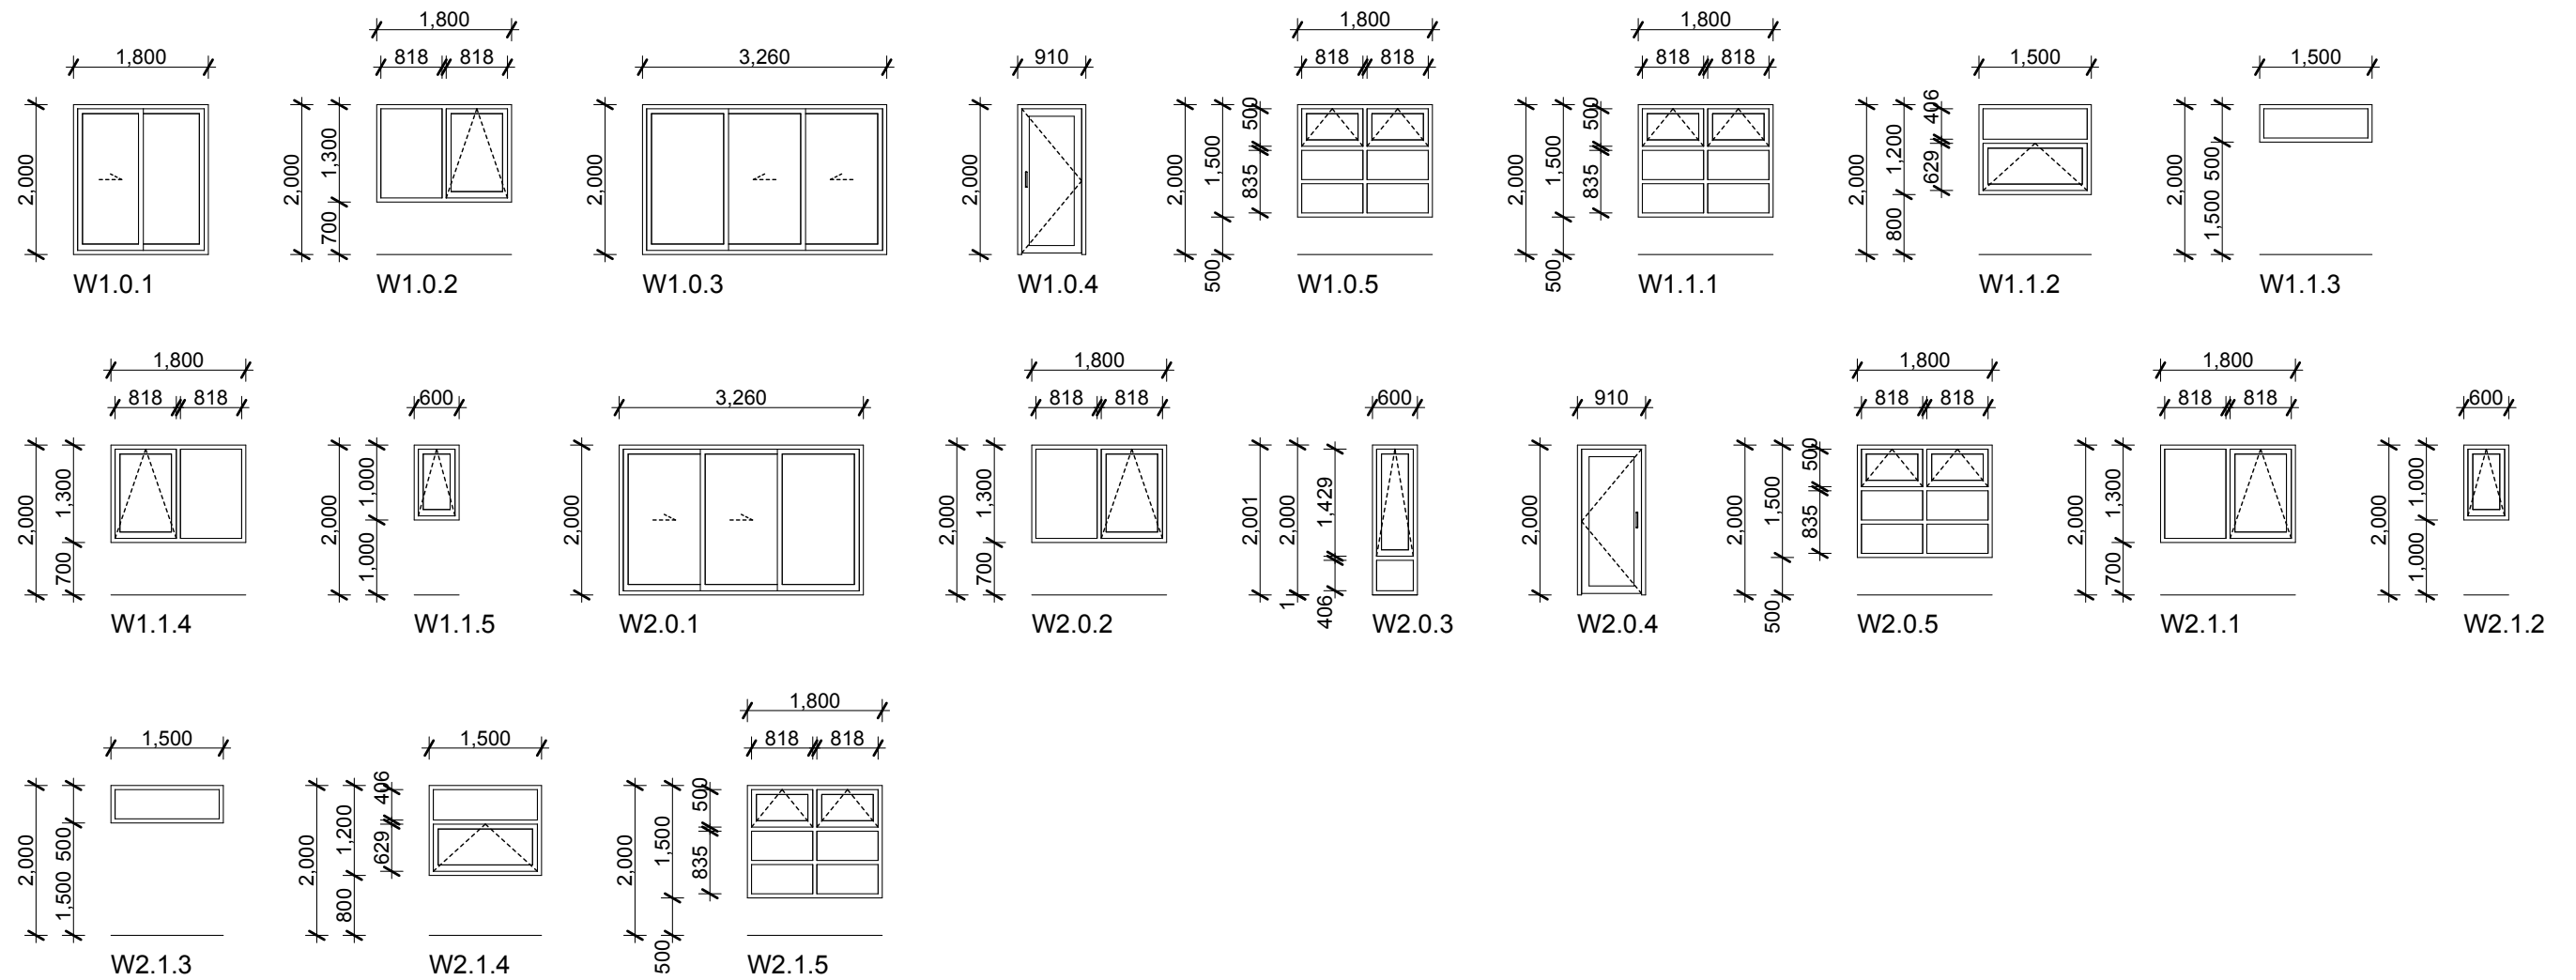

External Joinery Schedule 1:100

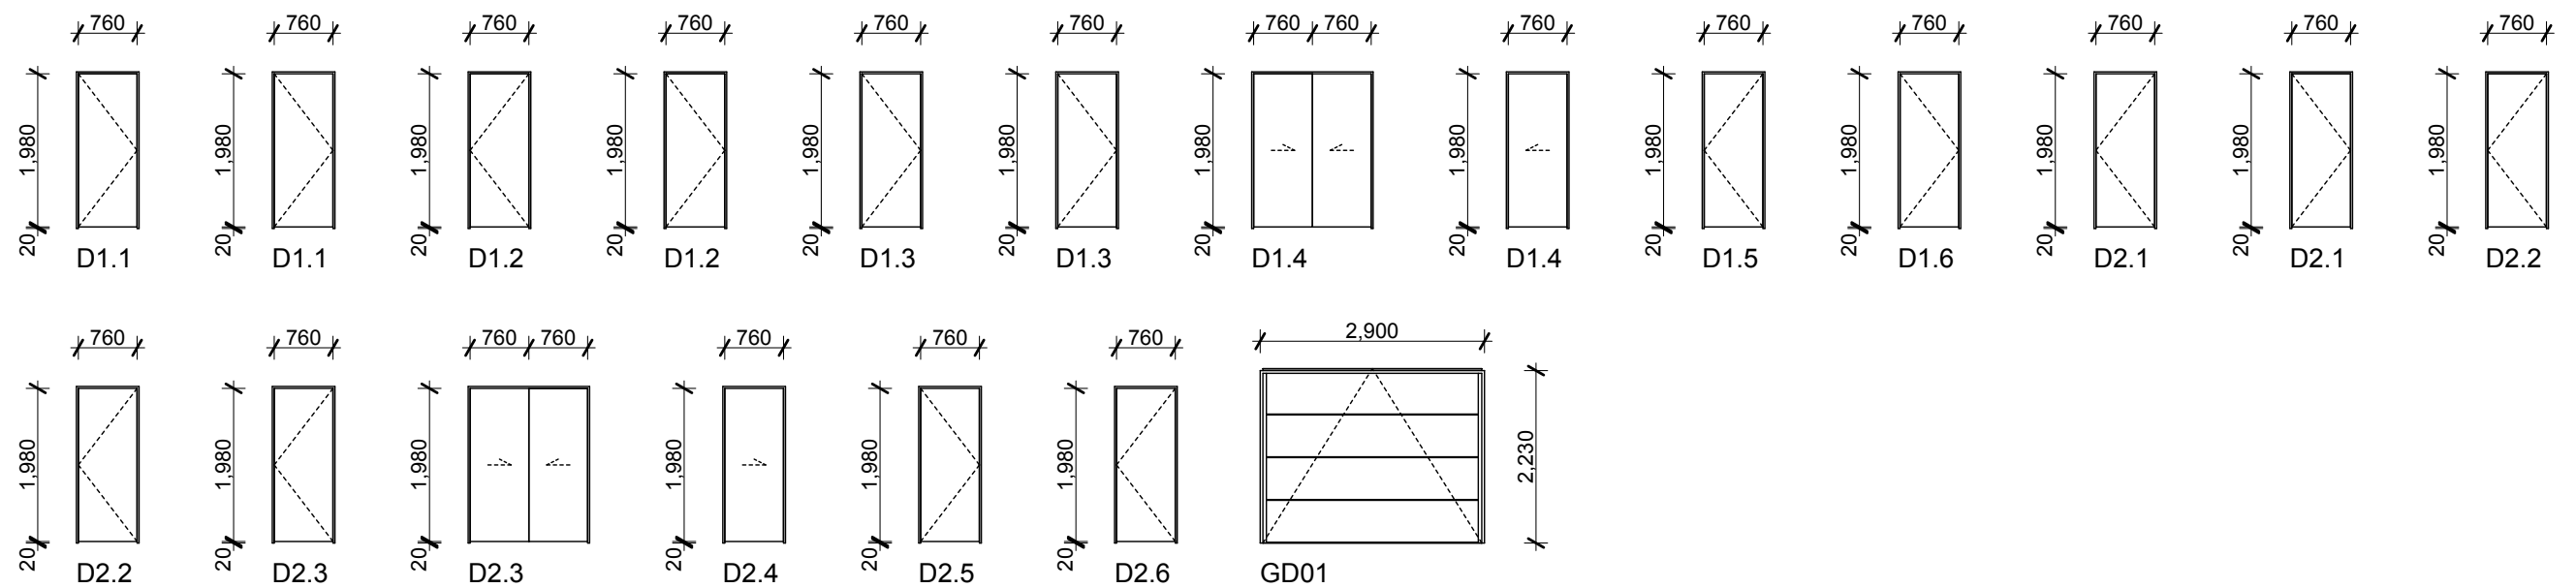

Internal Joinery Schedule 1:100