







DIMENSIONS

Floor Area	152m ²
Garage Area	34m ²
Total Floor Area	186m ²

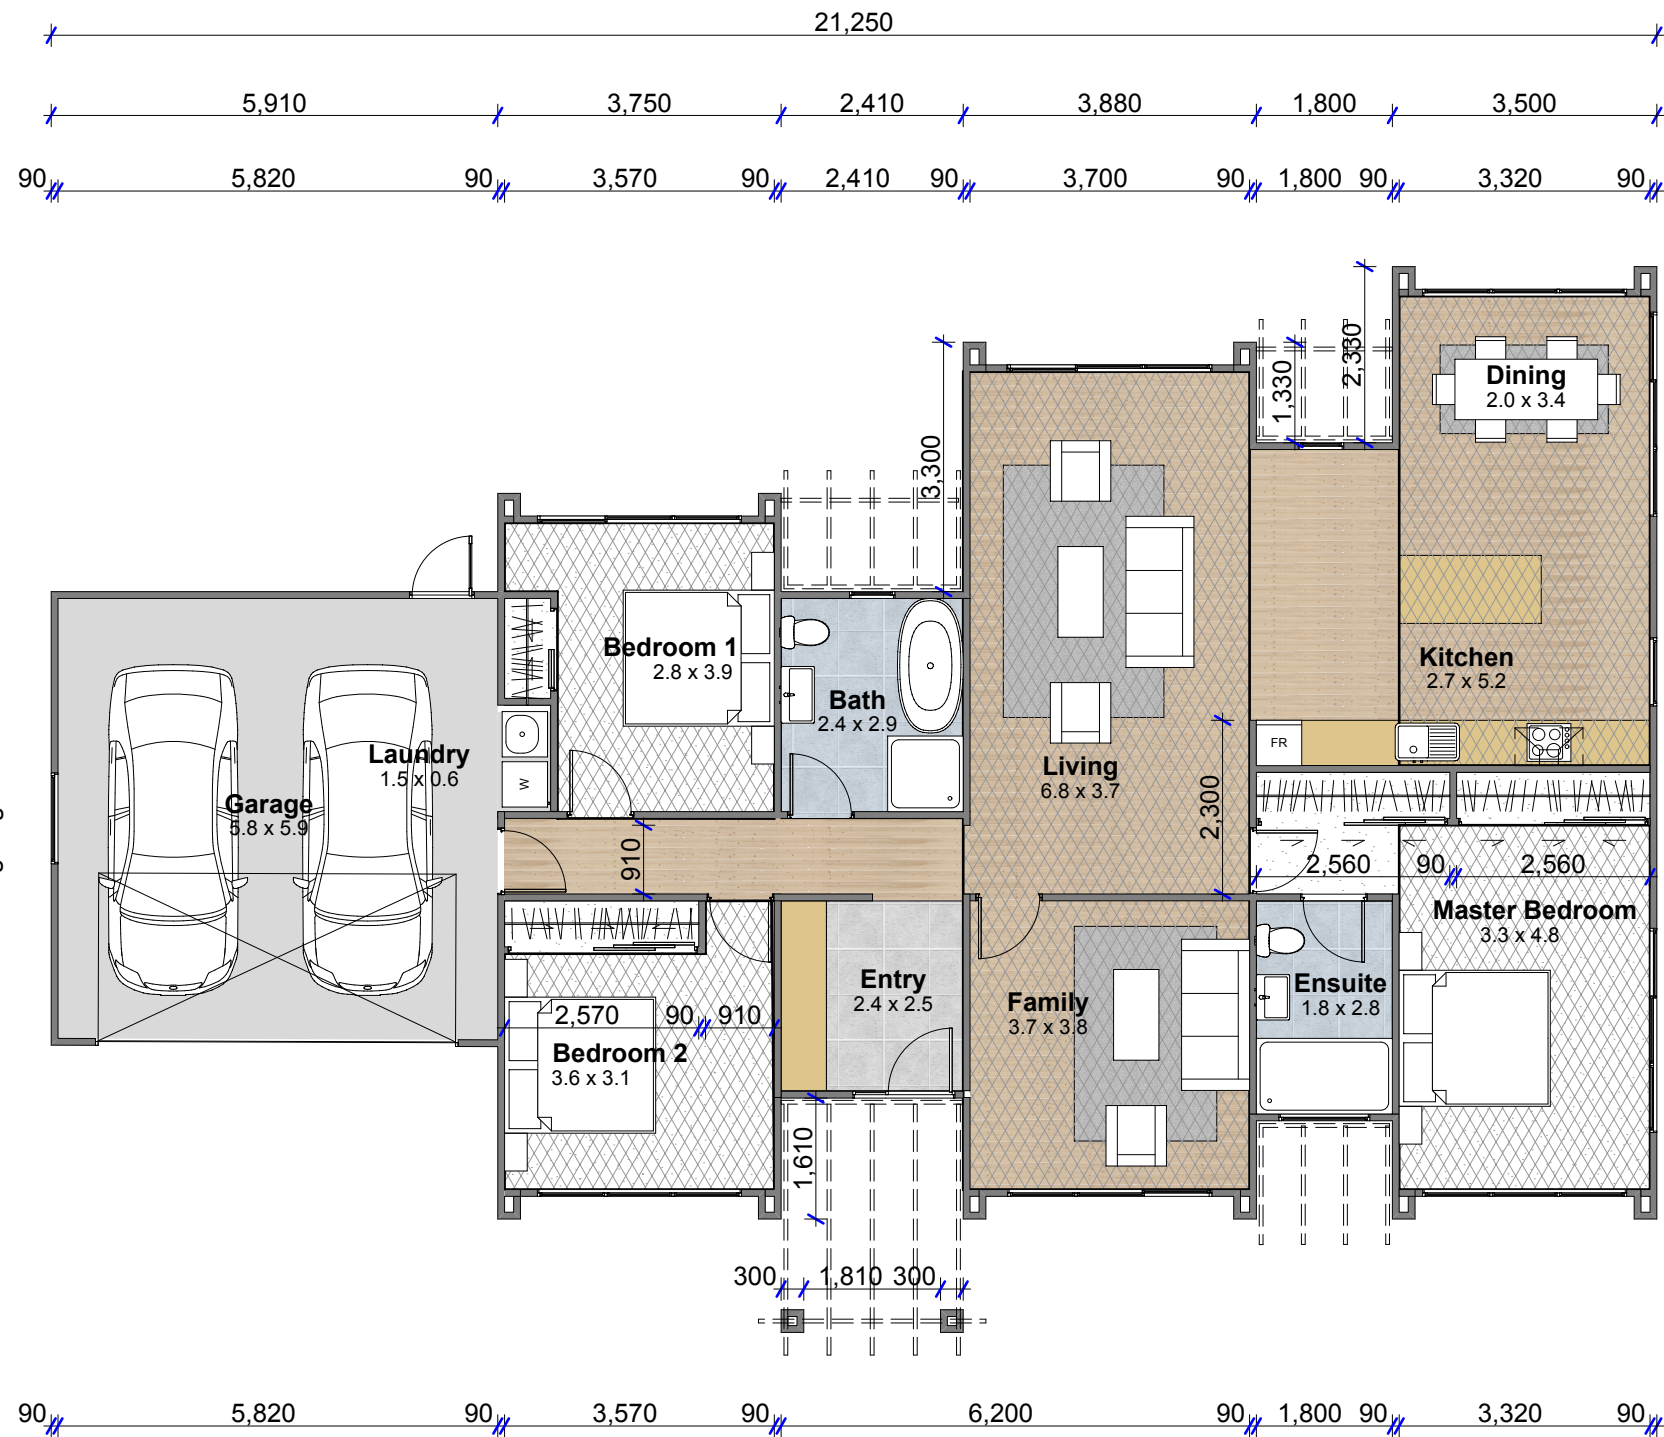

Floor Plan Wall Set-out

1:100

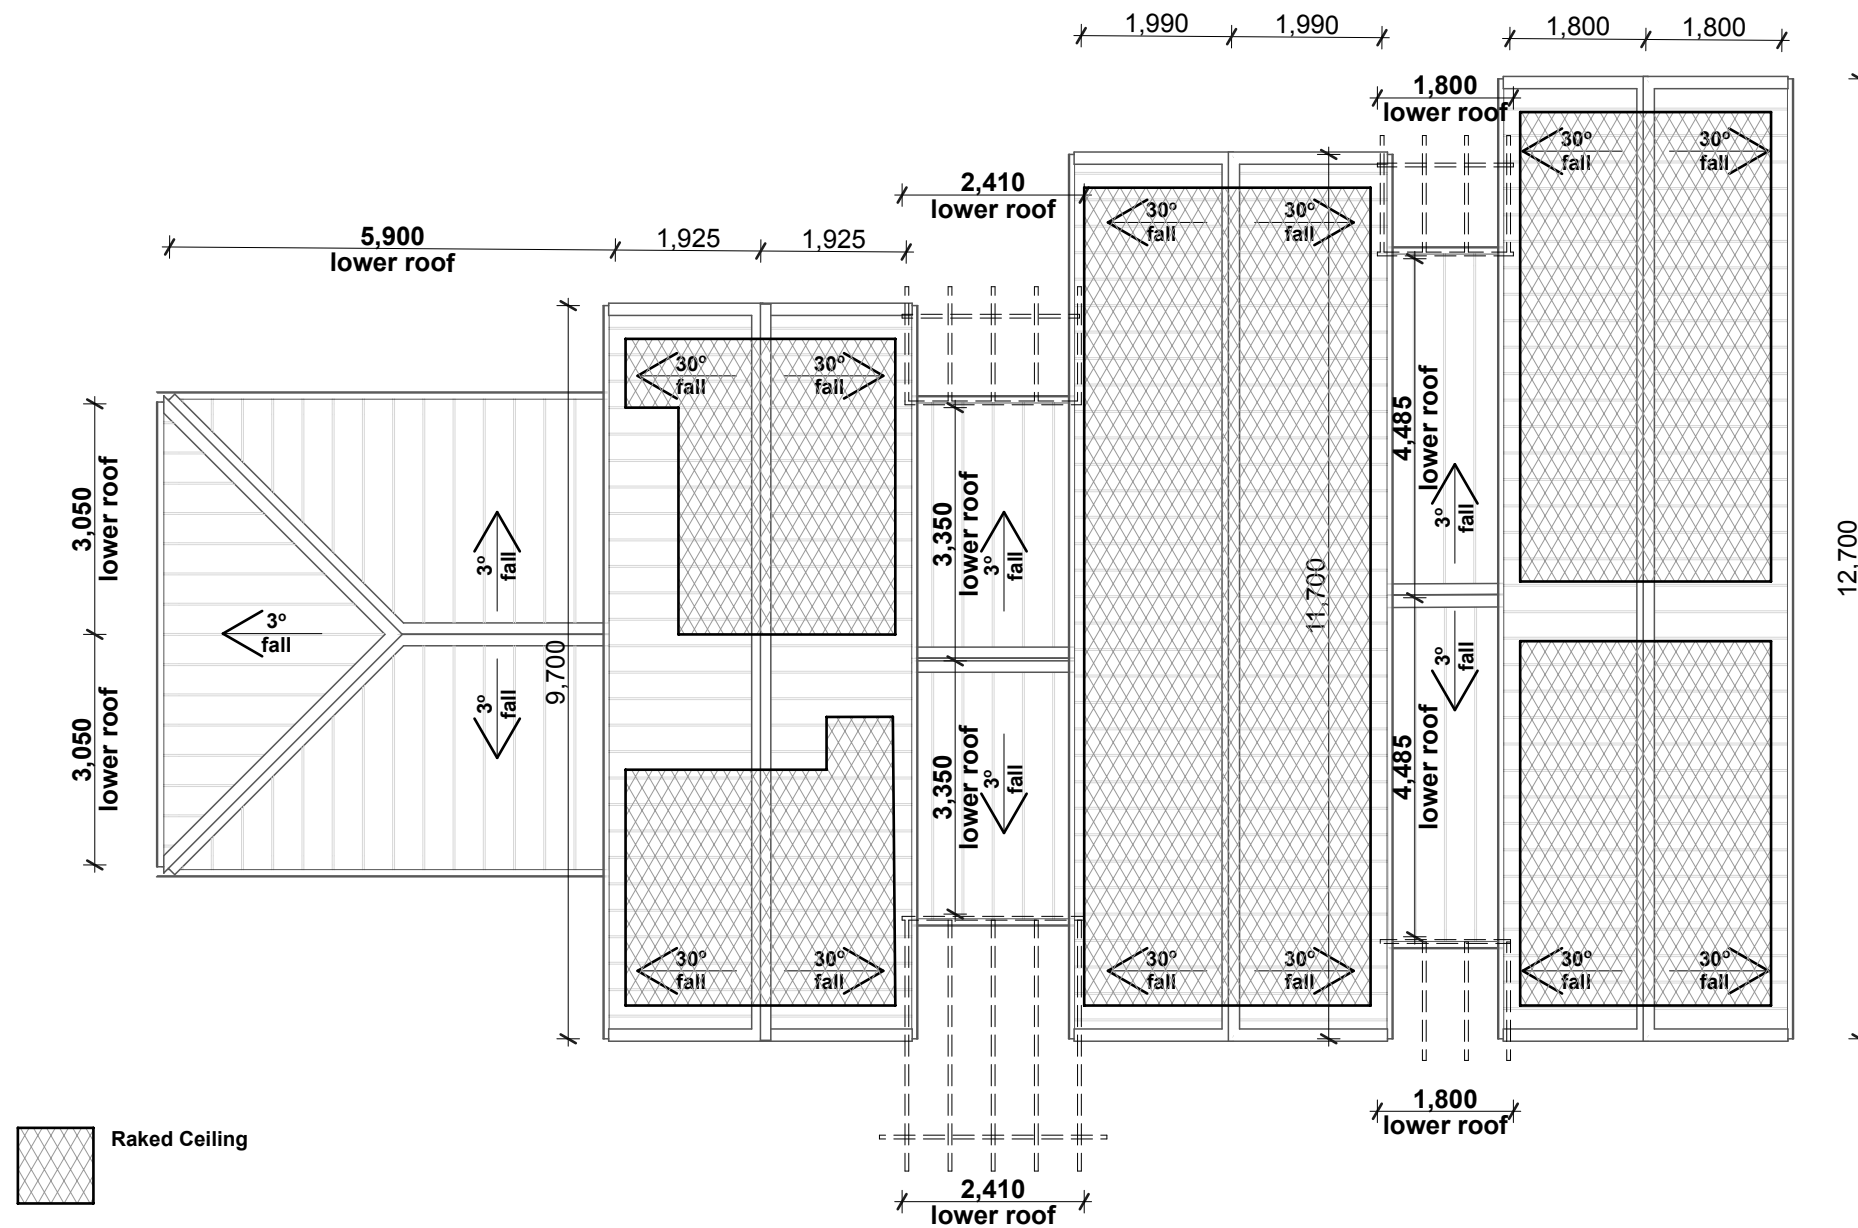

Roof Plan

1:100




Front Elevation

1:100



Back Elevation

1:100

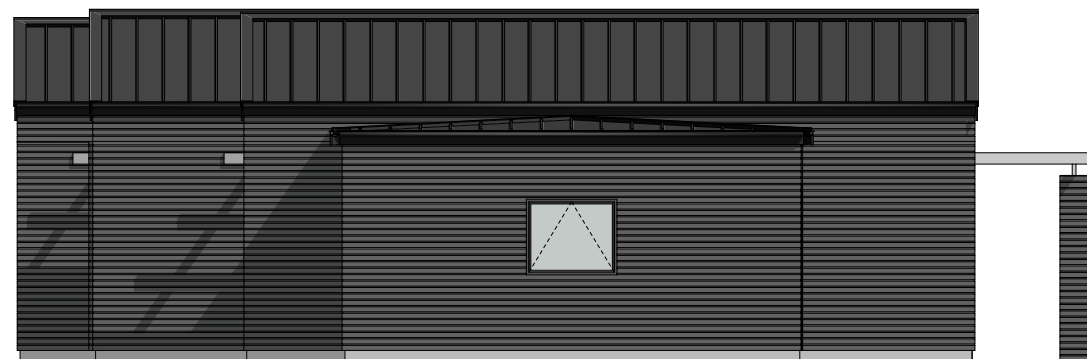


Side Elevation 1

1:100




Side Elevation 2

1:100

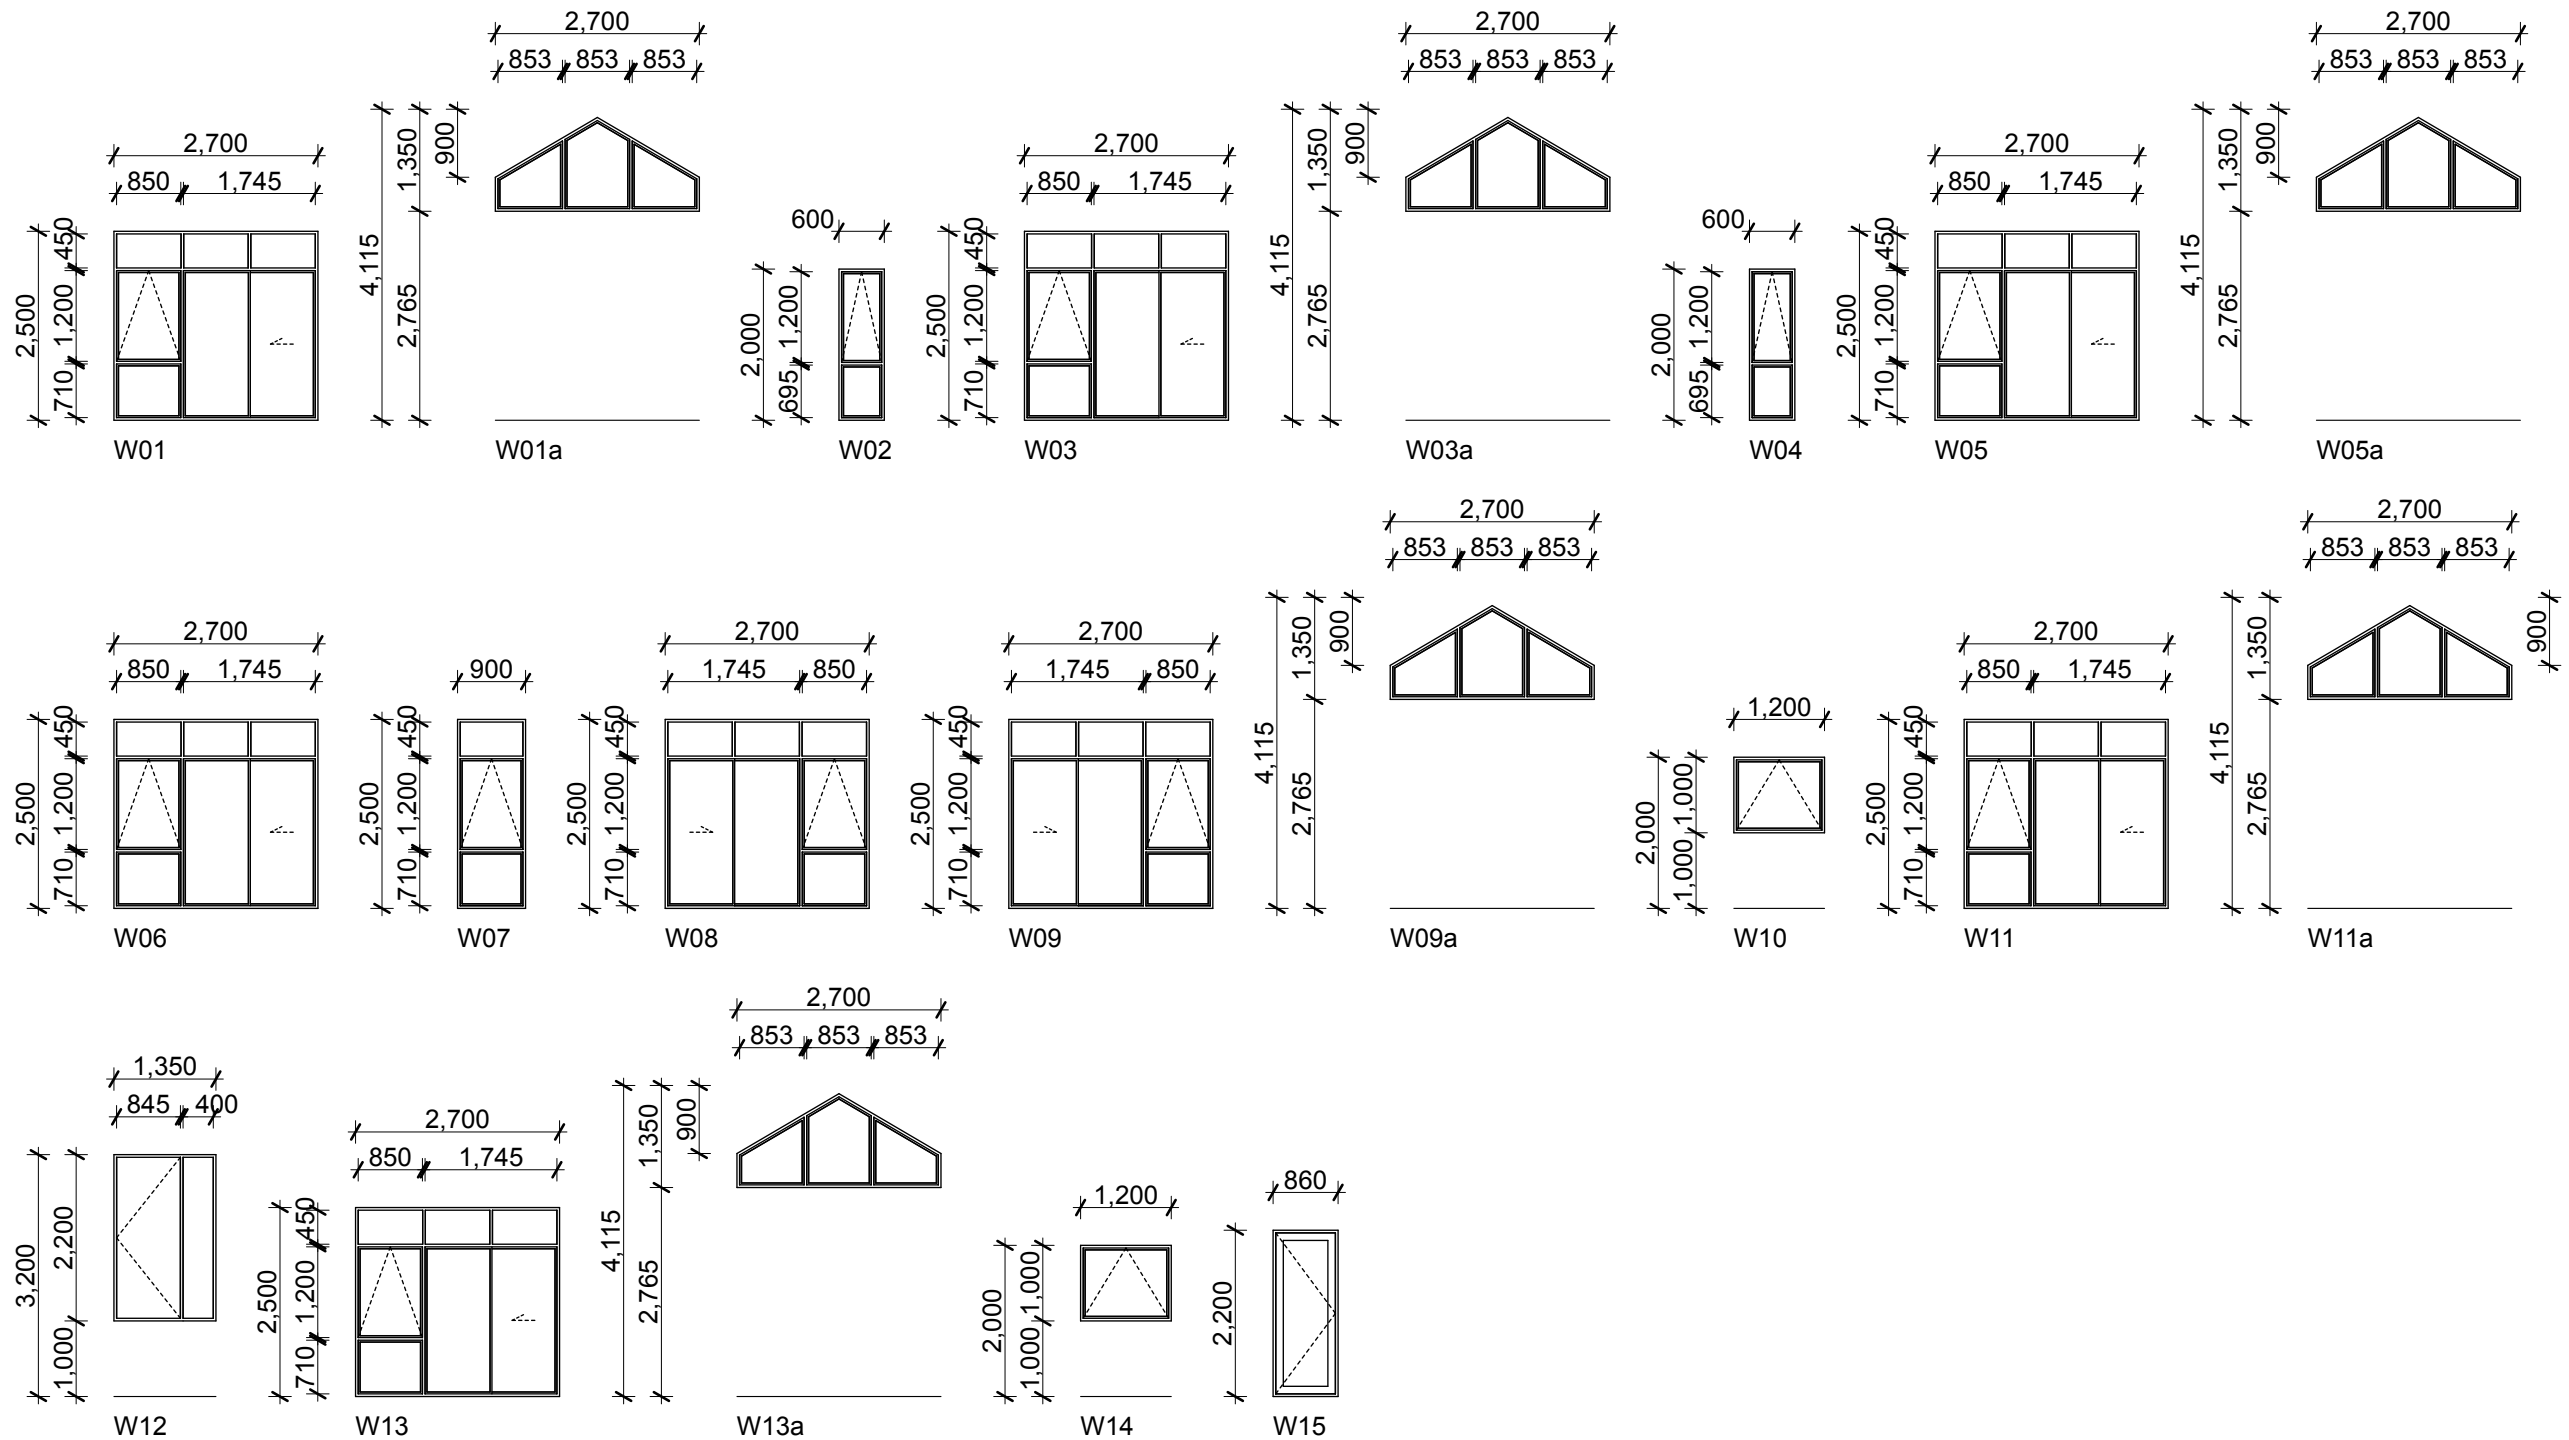

External Joinery Schedule

1:100

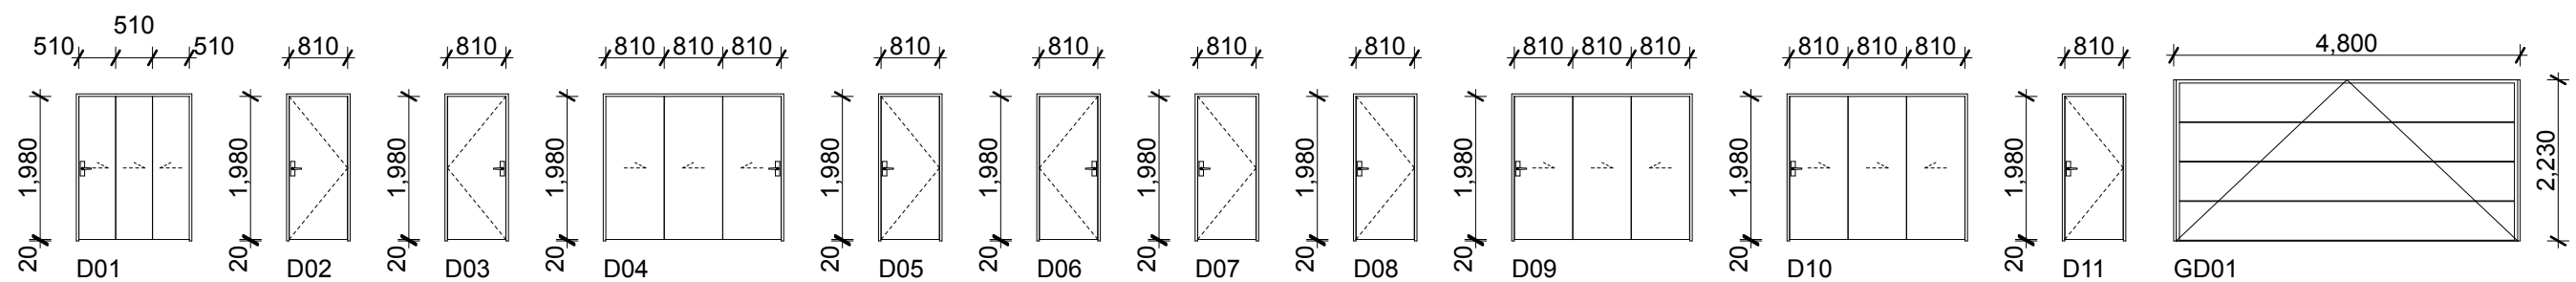

Internal Joinery and Garage Door Schedule

1:100