





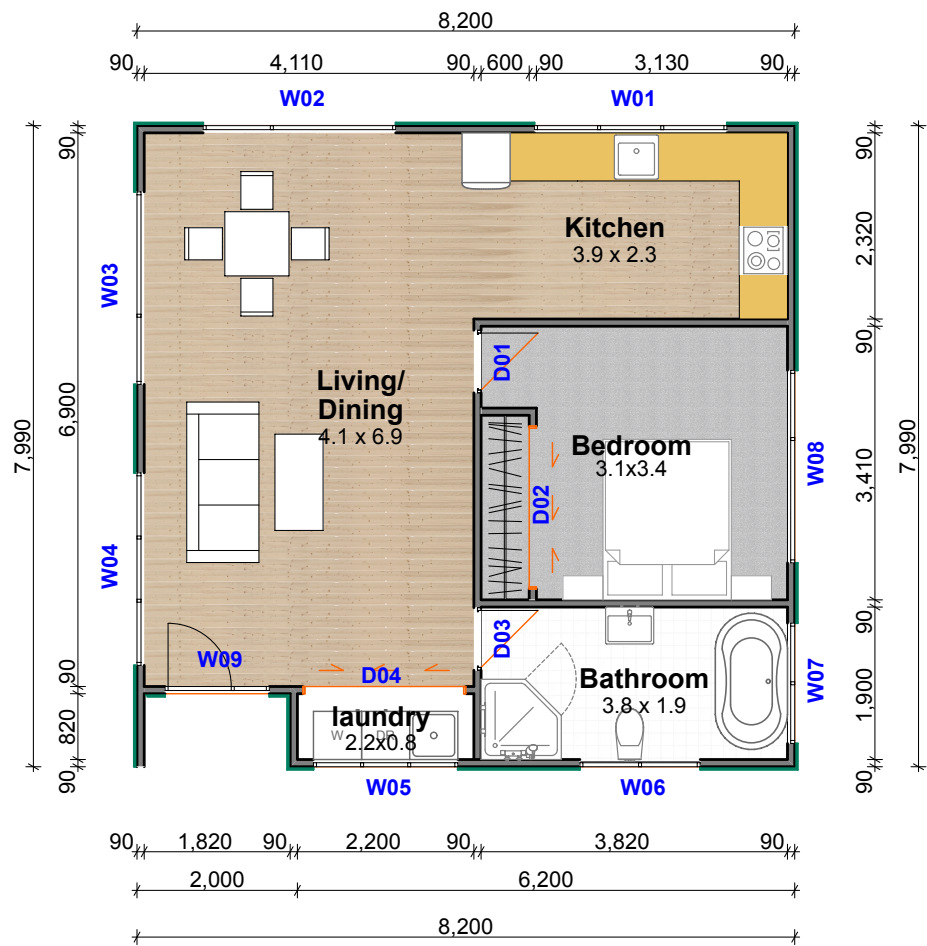


Floor Plan Wall Set-out 1:100

DIMENSIONS


Total Floor Area 64m²

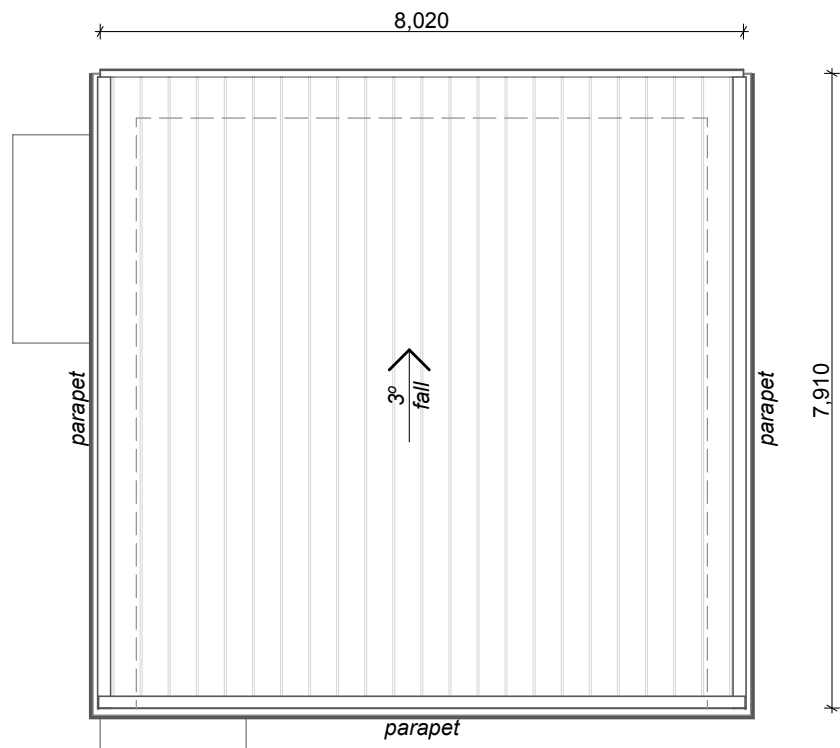

Roof 1:100

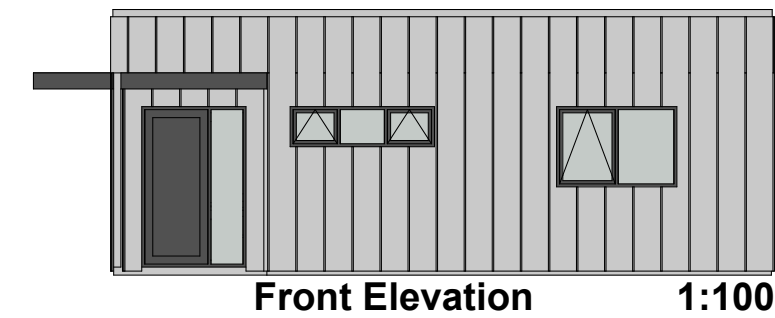


Front Elevation 1:100

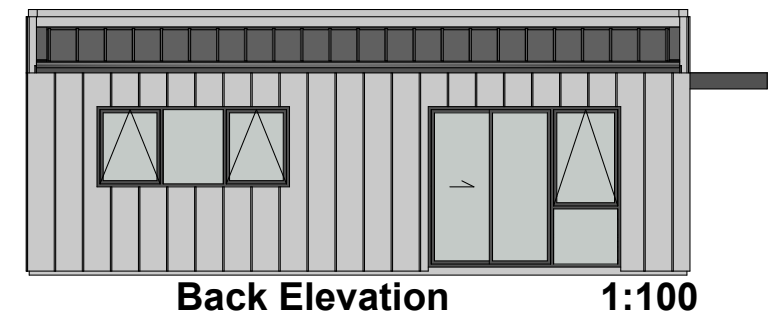


Back Elevation 1:100




Side Elevation 2 1:100

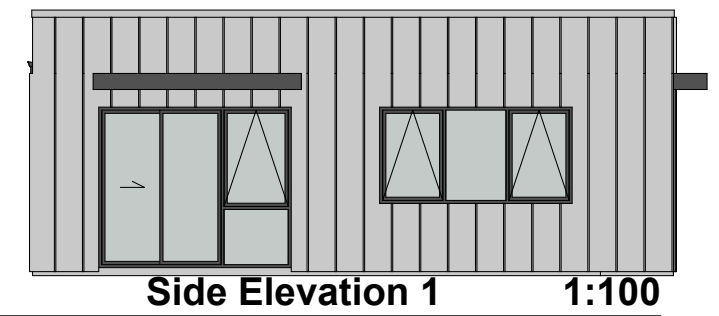

Side Elevation 1 1:100

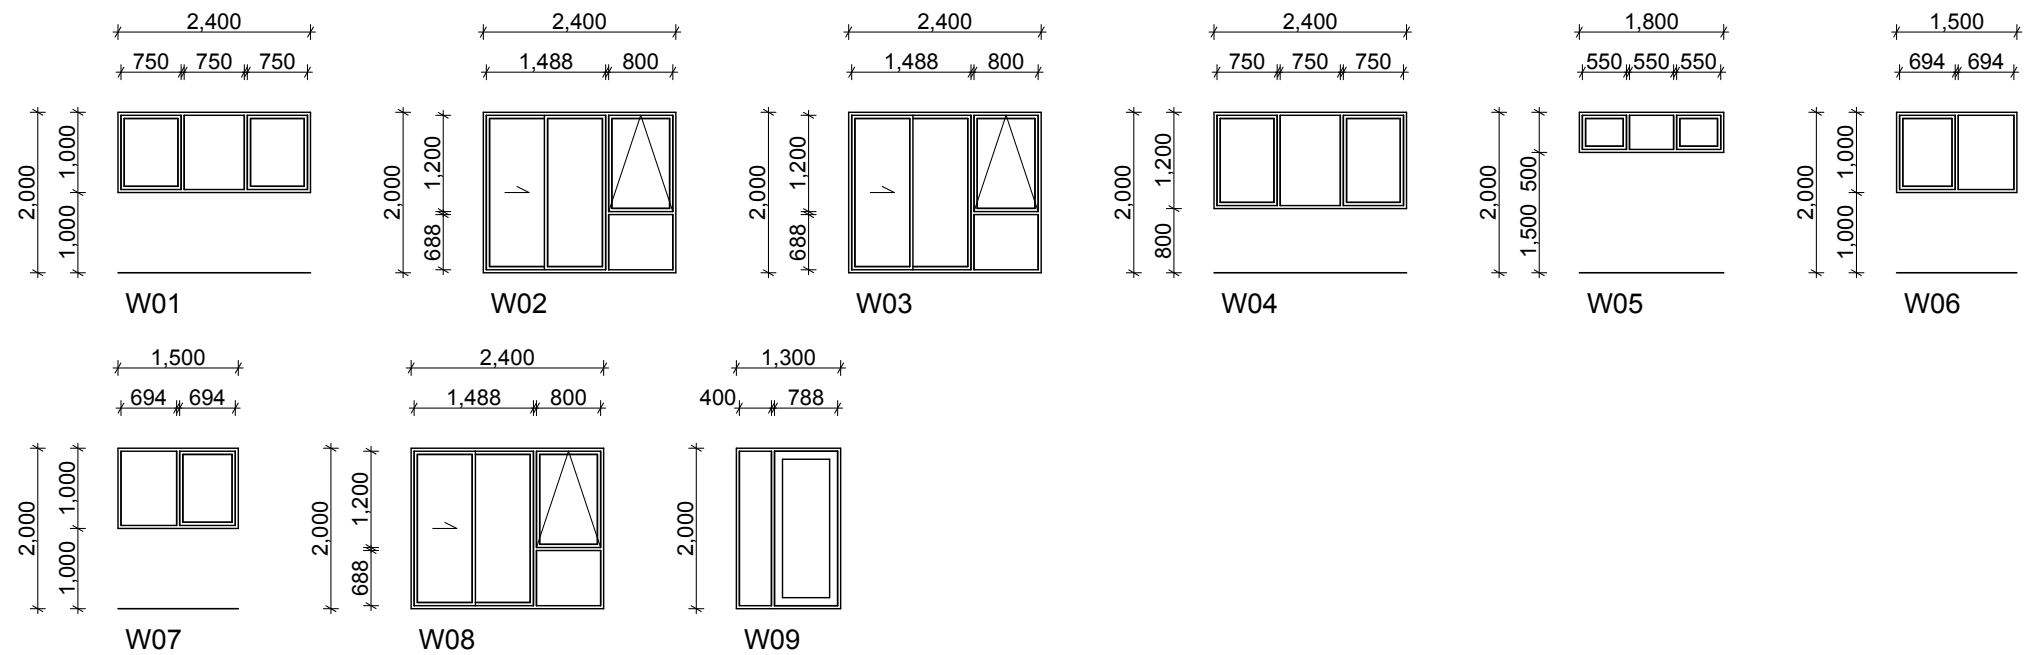

External Joinery Schedule 1:100

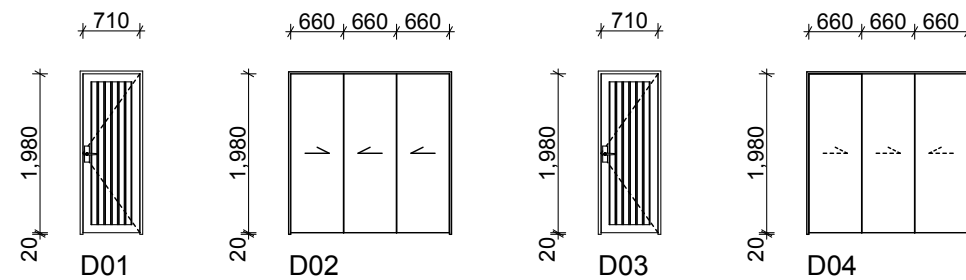

Internal Joinery Schedule 1:100