





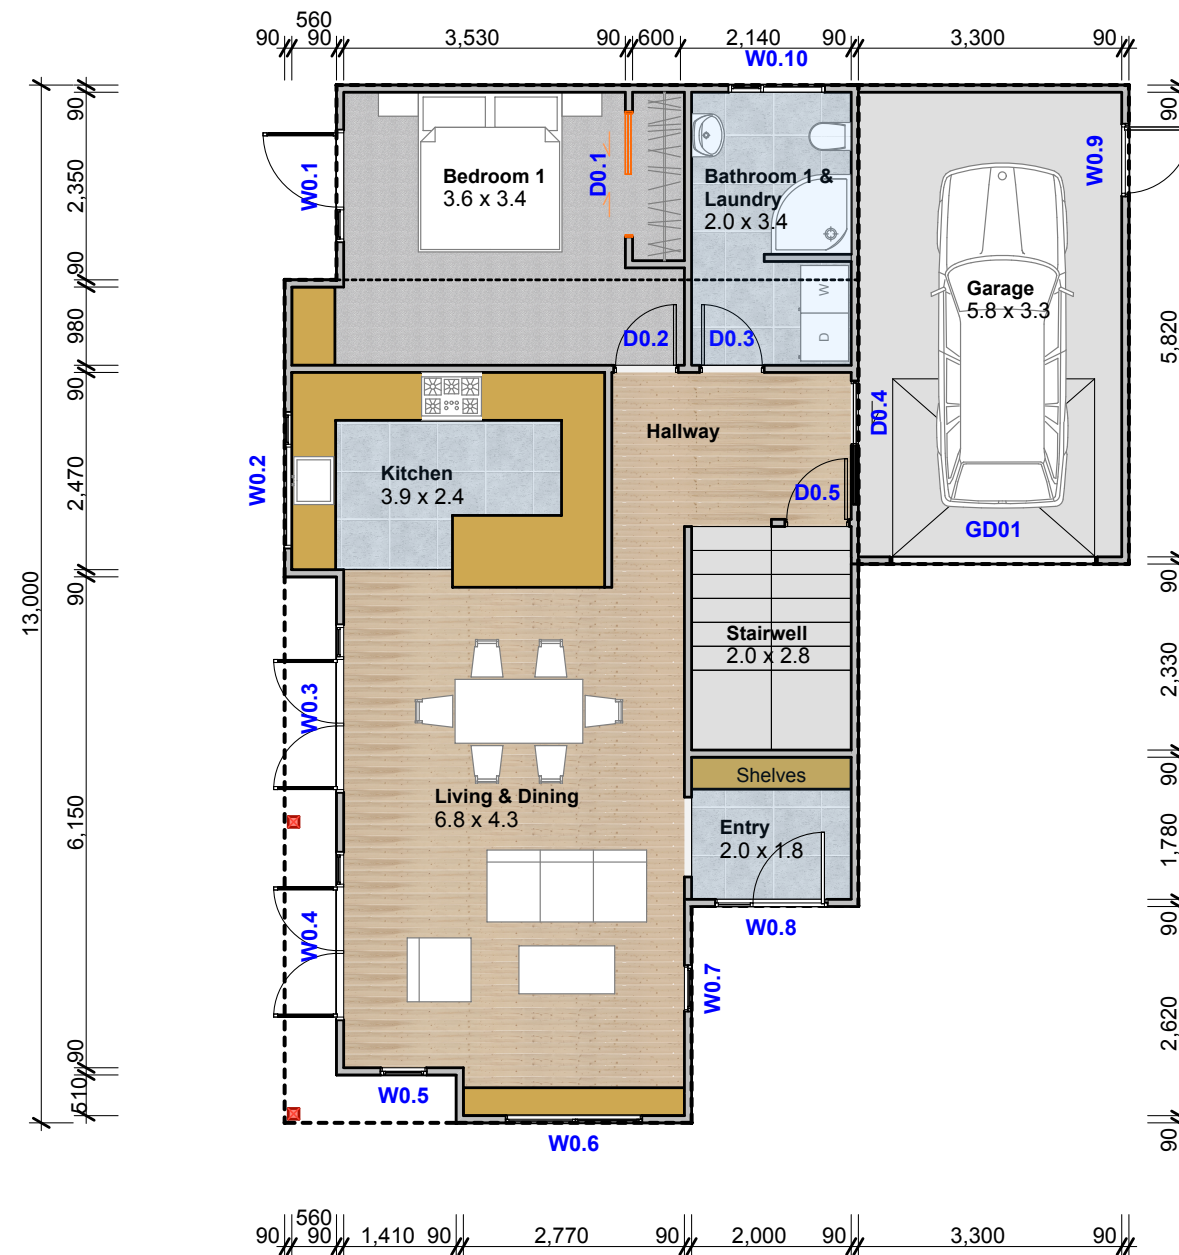

Ground Floor Plan 1:100

DIMENSIONS


Ground Floor Area	86m ²
First Floor Area	70m ²
Garage Area	20m ²
Total Floor Area	176m²

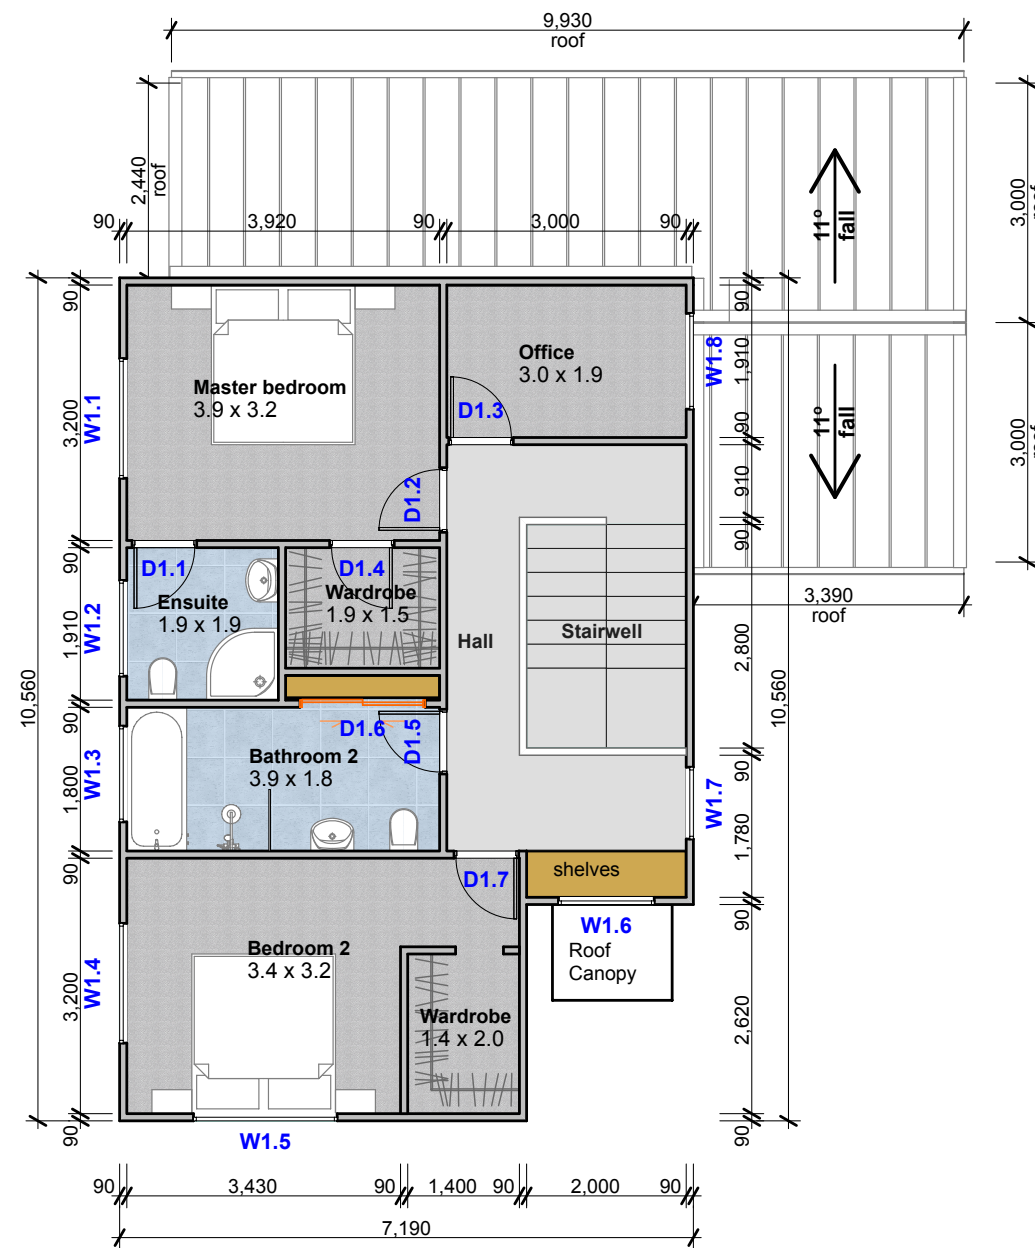



First Floor Plan 1:100


DIMENSIONS

Ground Floor Area	86m ²
First Floor Area	70m ²
Garage Area	20m ²
Total Floor Area	176m²

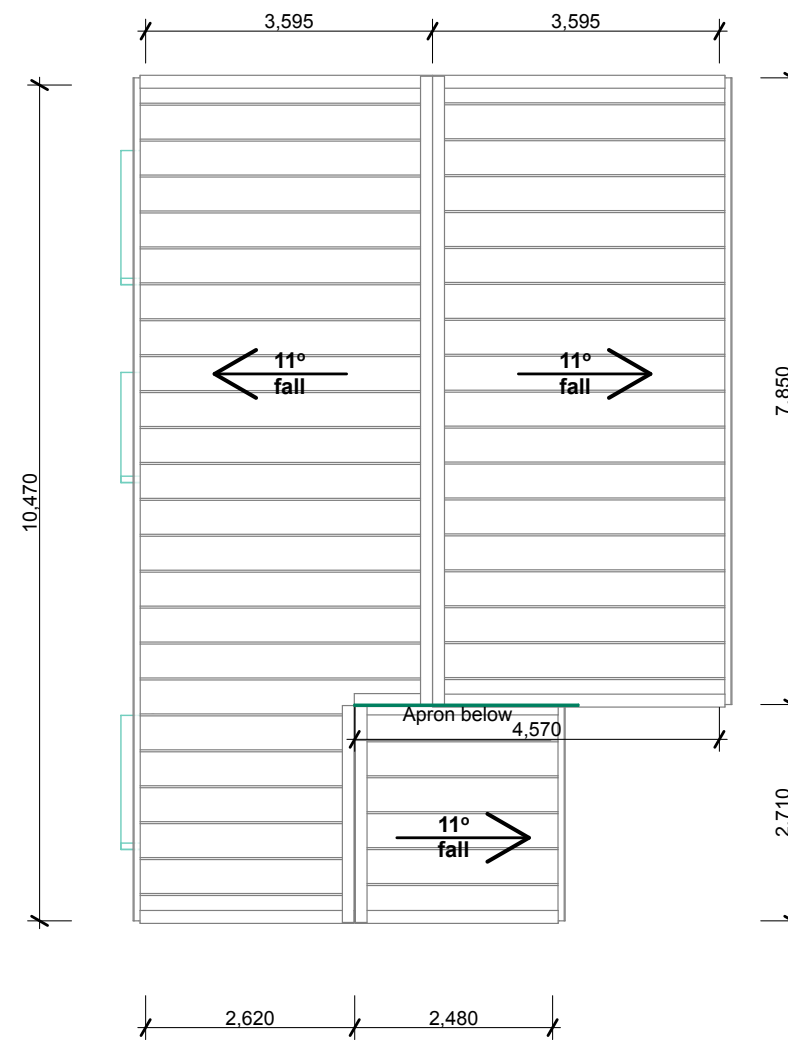


Roof Plan 1:100

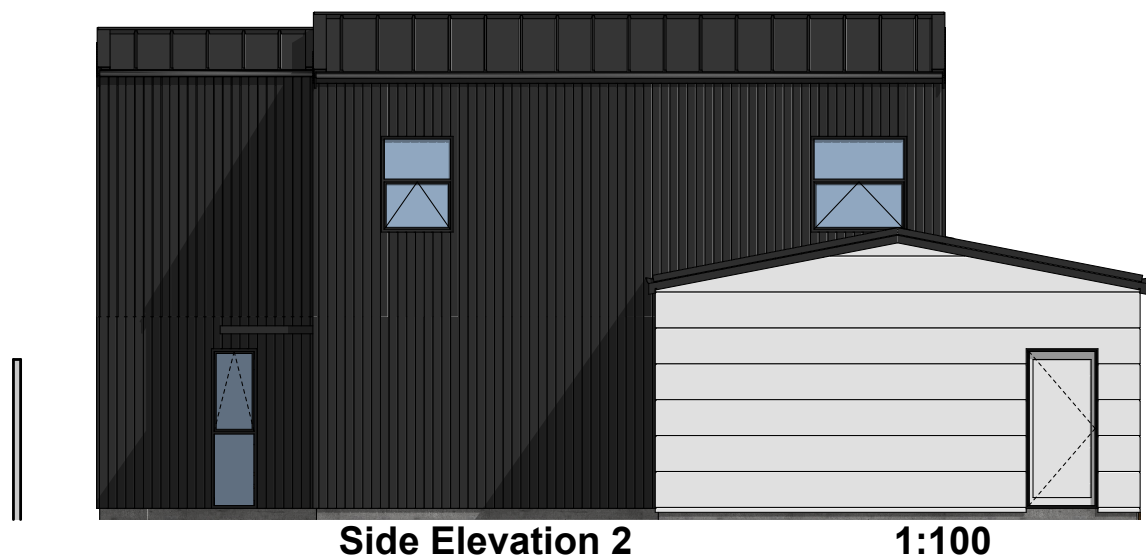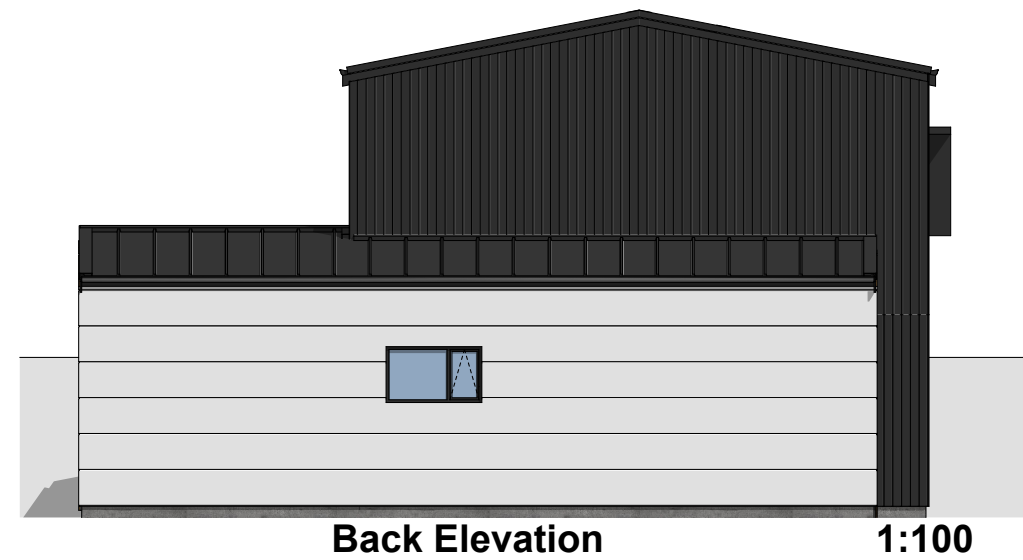

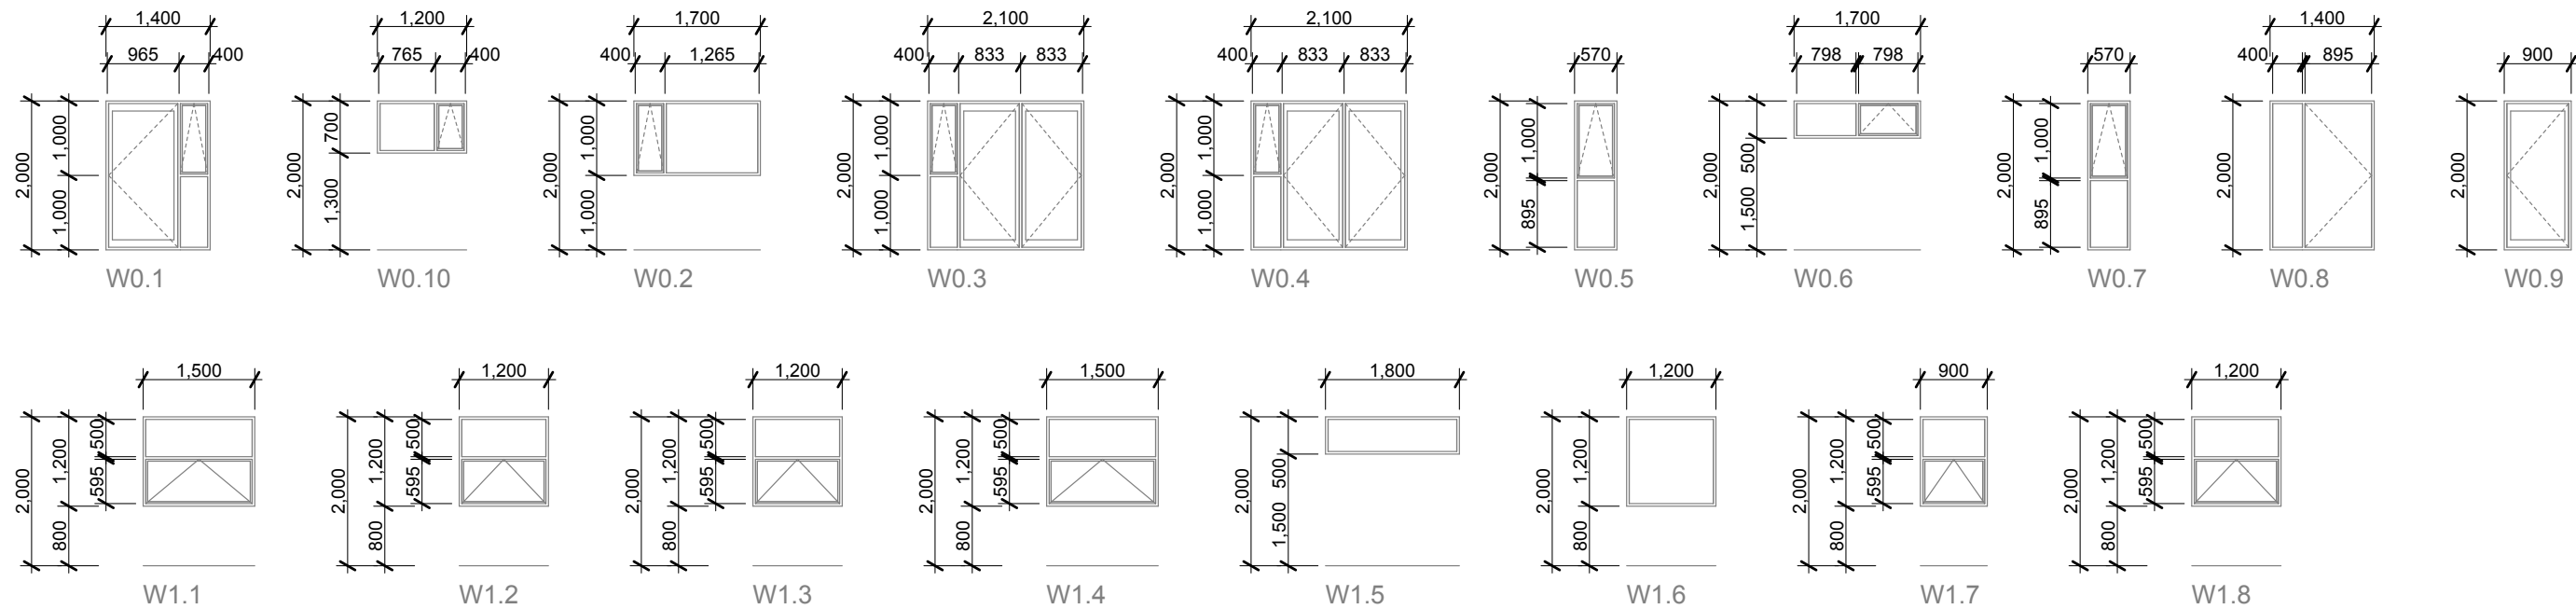

External Joinery Schedule 1:100

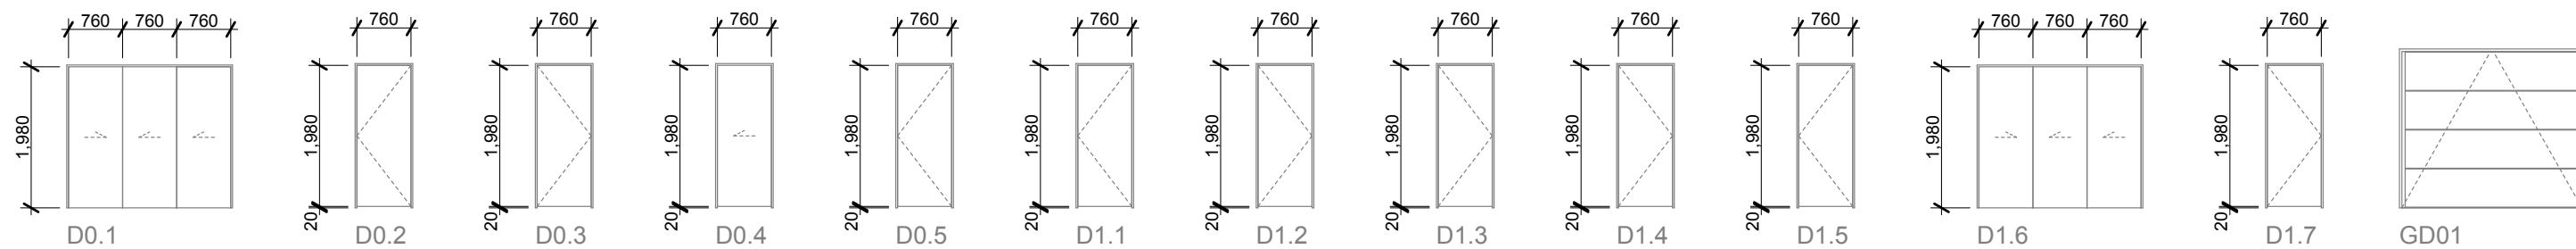

Internal Joinery and Garage Door Schedule 1:100