




DIMENSIONS

Ground Floor Area	106m ²
First Floor Area	110m ²
Garage Area	39m ²
Total Floor Area	255m ²




Ground Floor Plan Wall Set-out 1:100

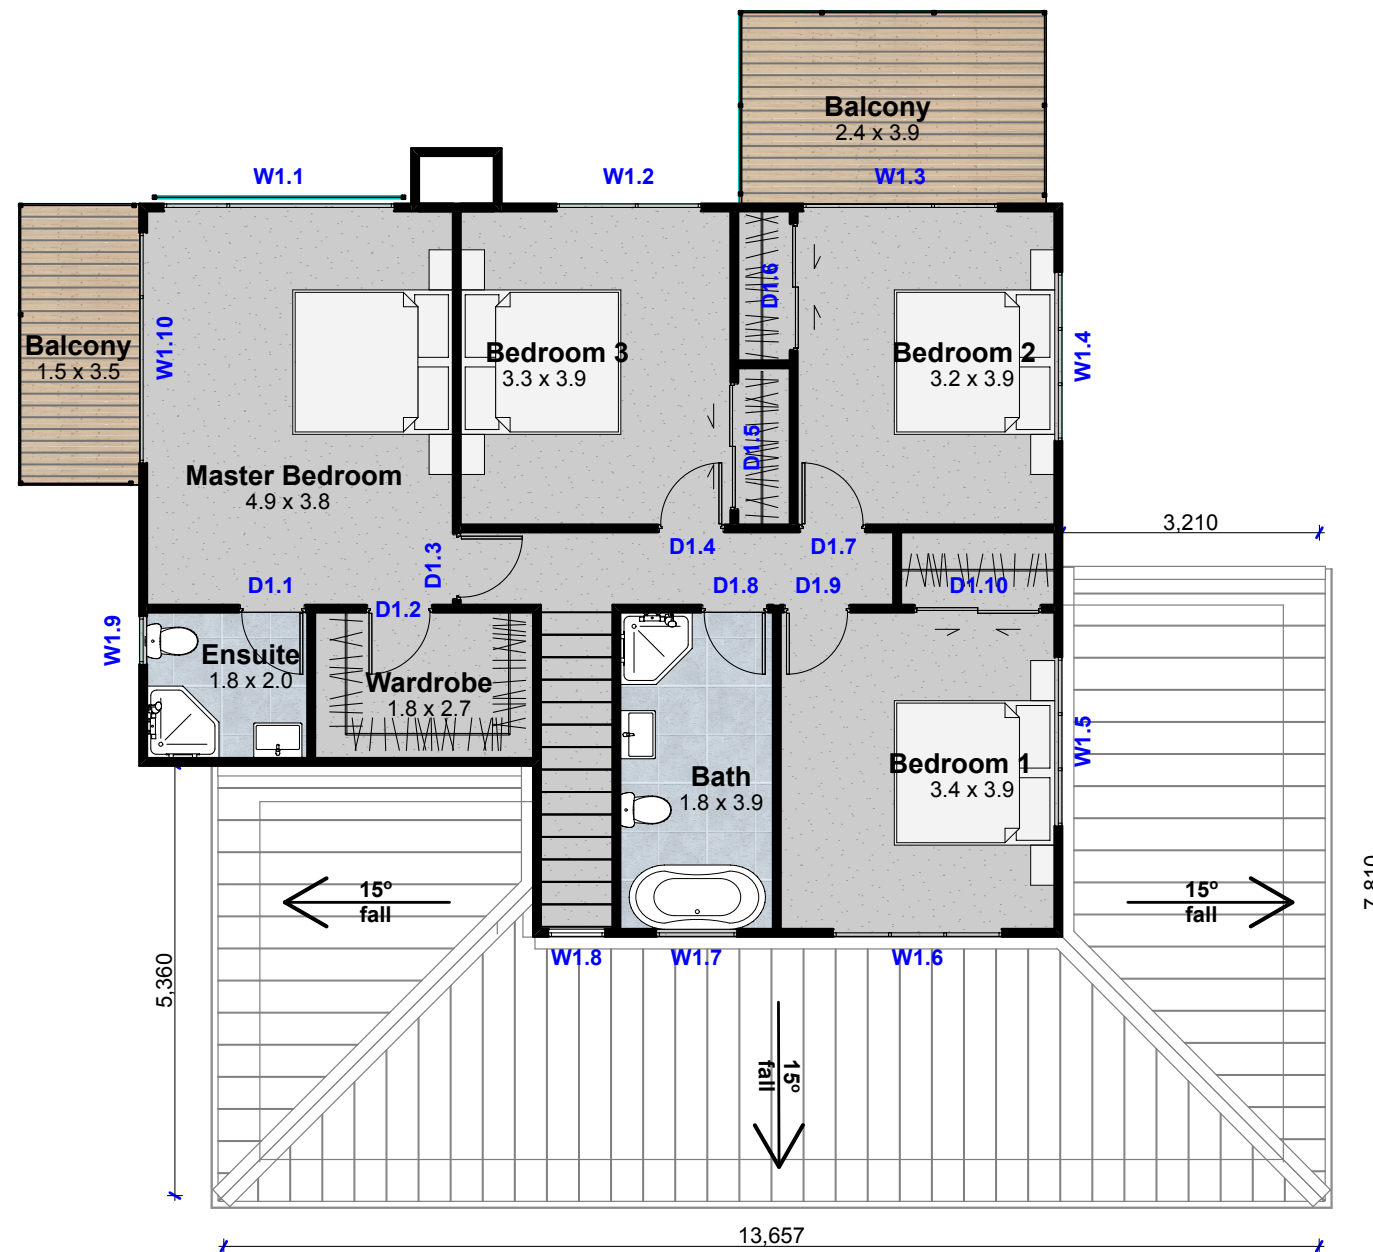

DIMENSIONS

Ground Floor Area	106m ²
First Floor Area	110m ²
Garage Area	39m ²
Total Floor Area	255m ²

First Floor Plan Wall Set-out 1:100

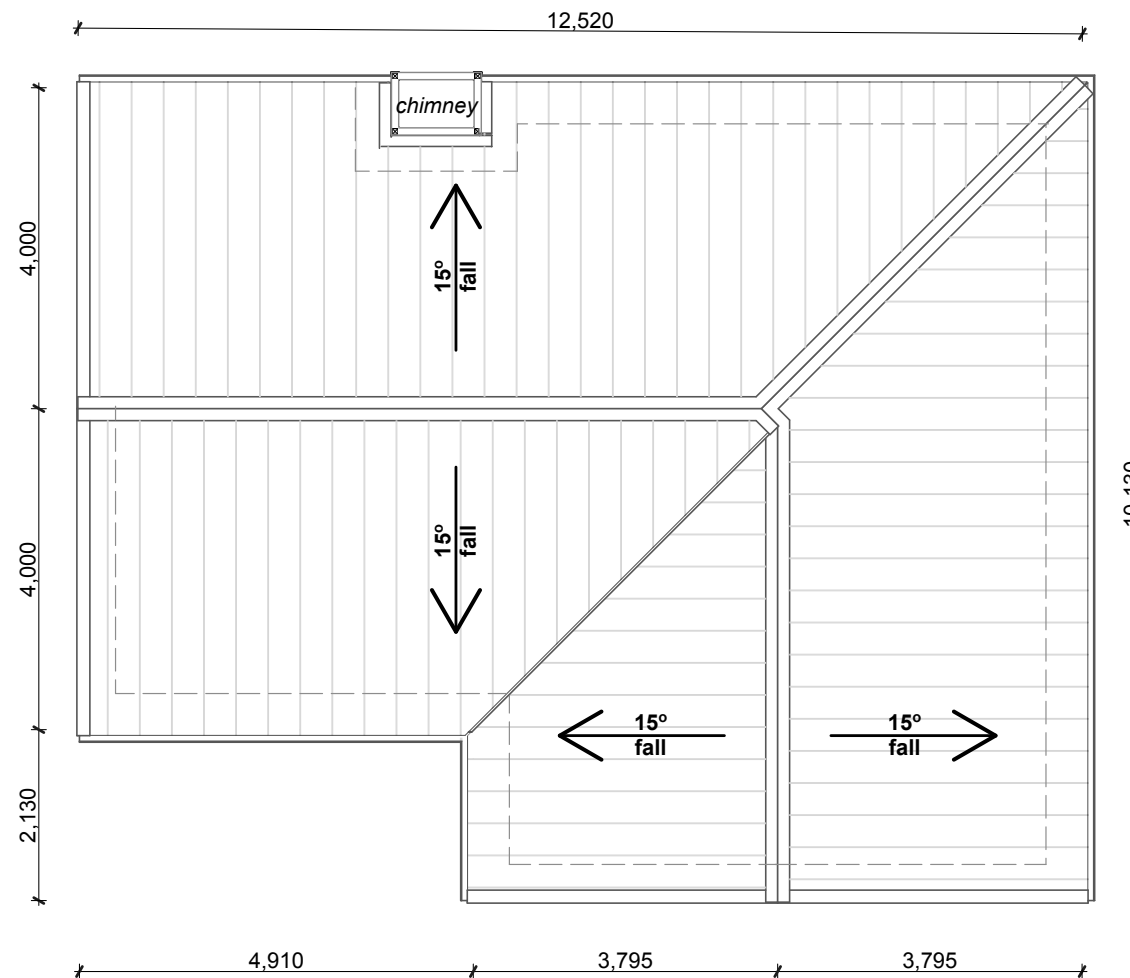

Roof Plan

1:100




Front Elevation 1:100




Back Elevation 1:100




Side Elevation 1 1:100

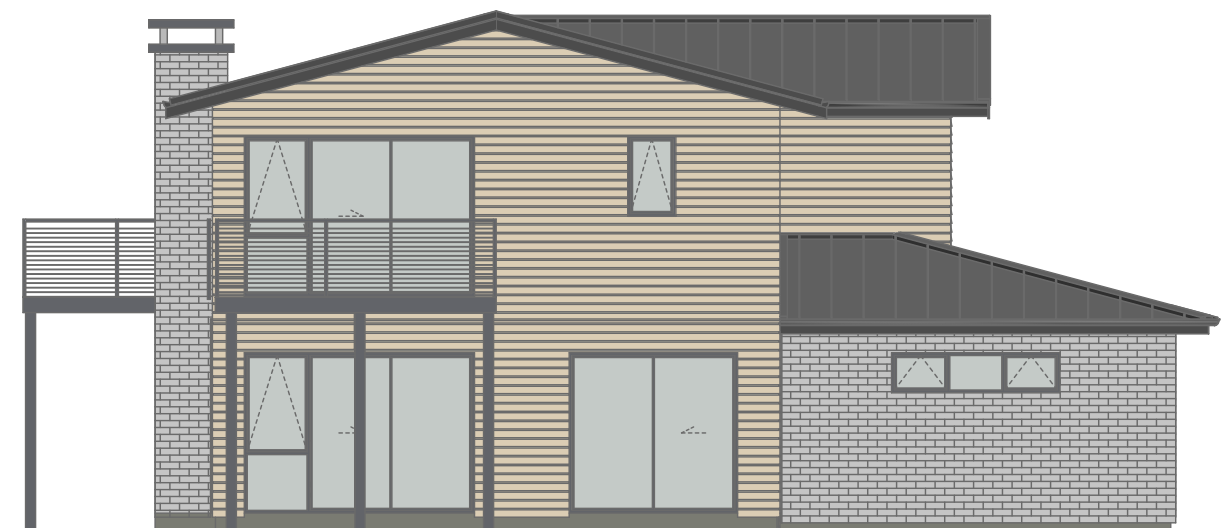

Side Elevation 2 1:100

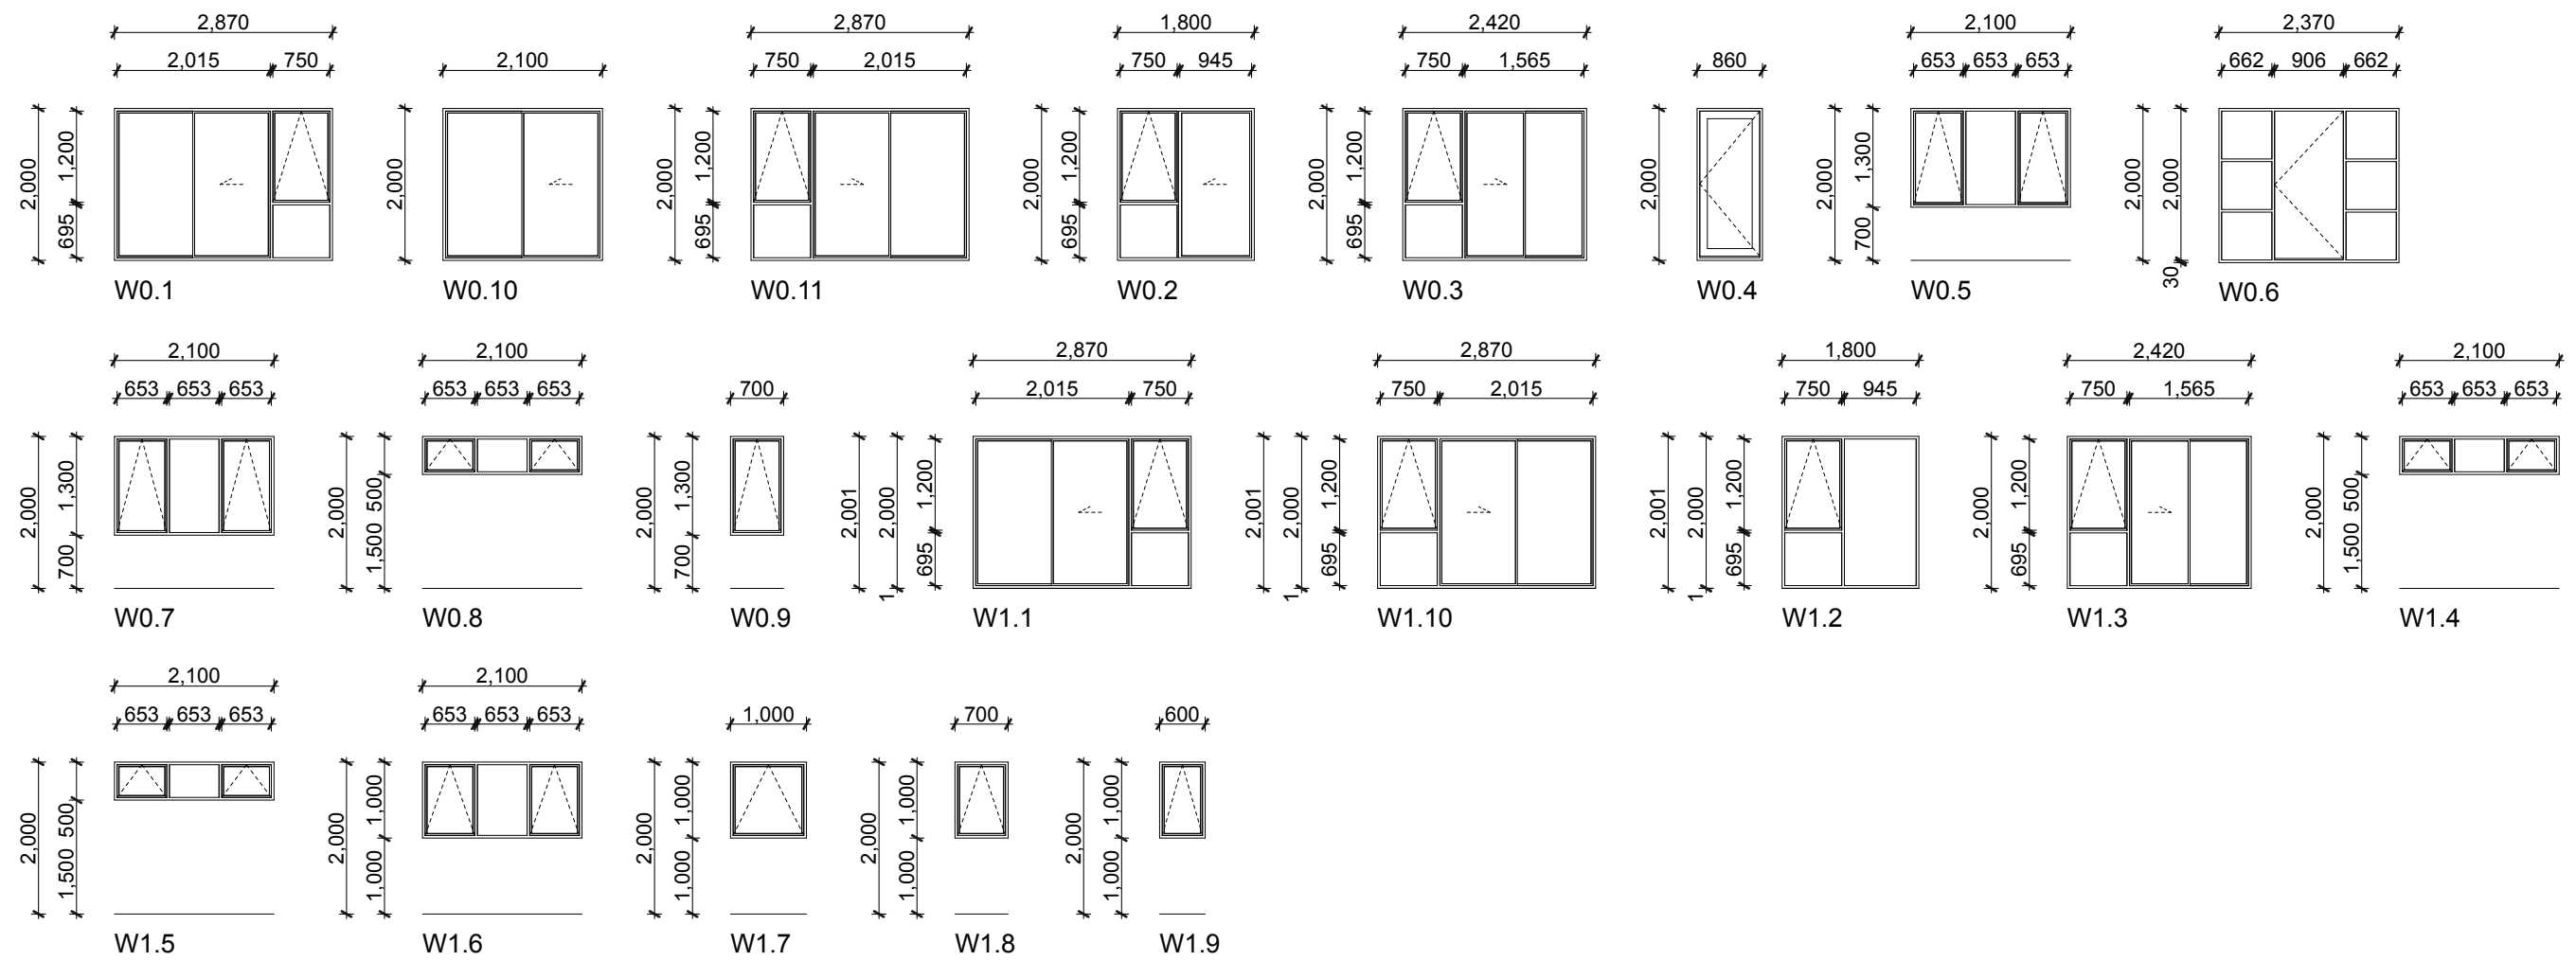

External Joinery Schedule 1:100

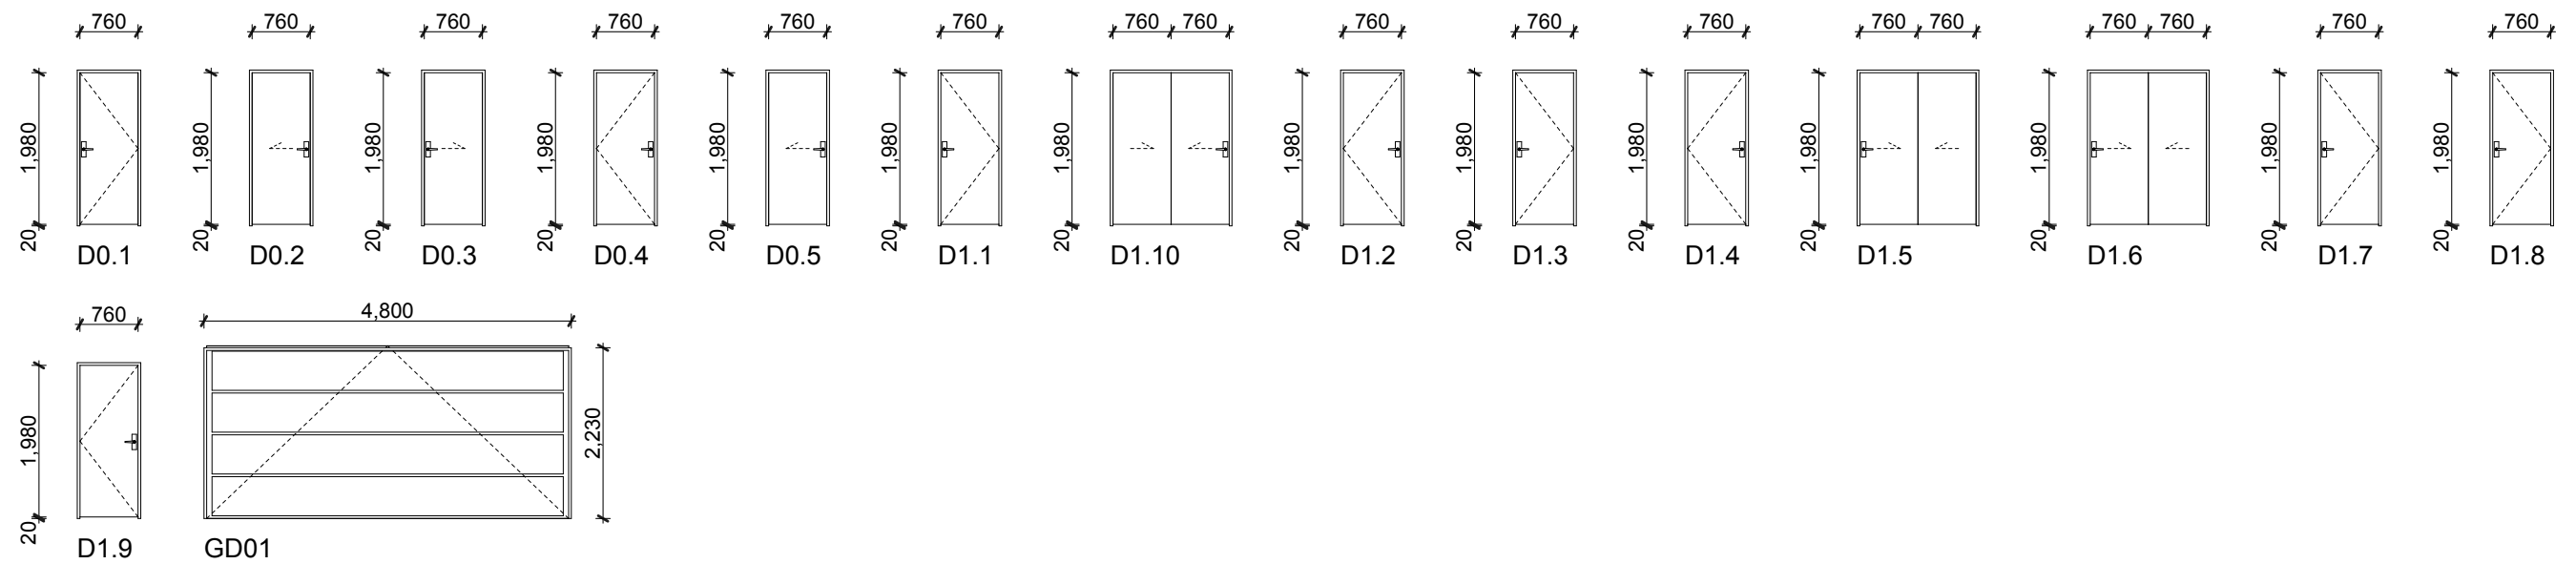

Internal Joinery and Garage Door Schedule 1:100