





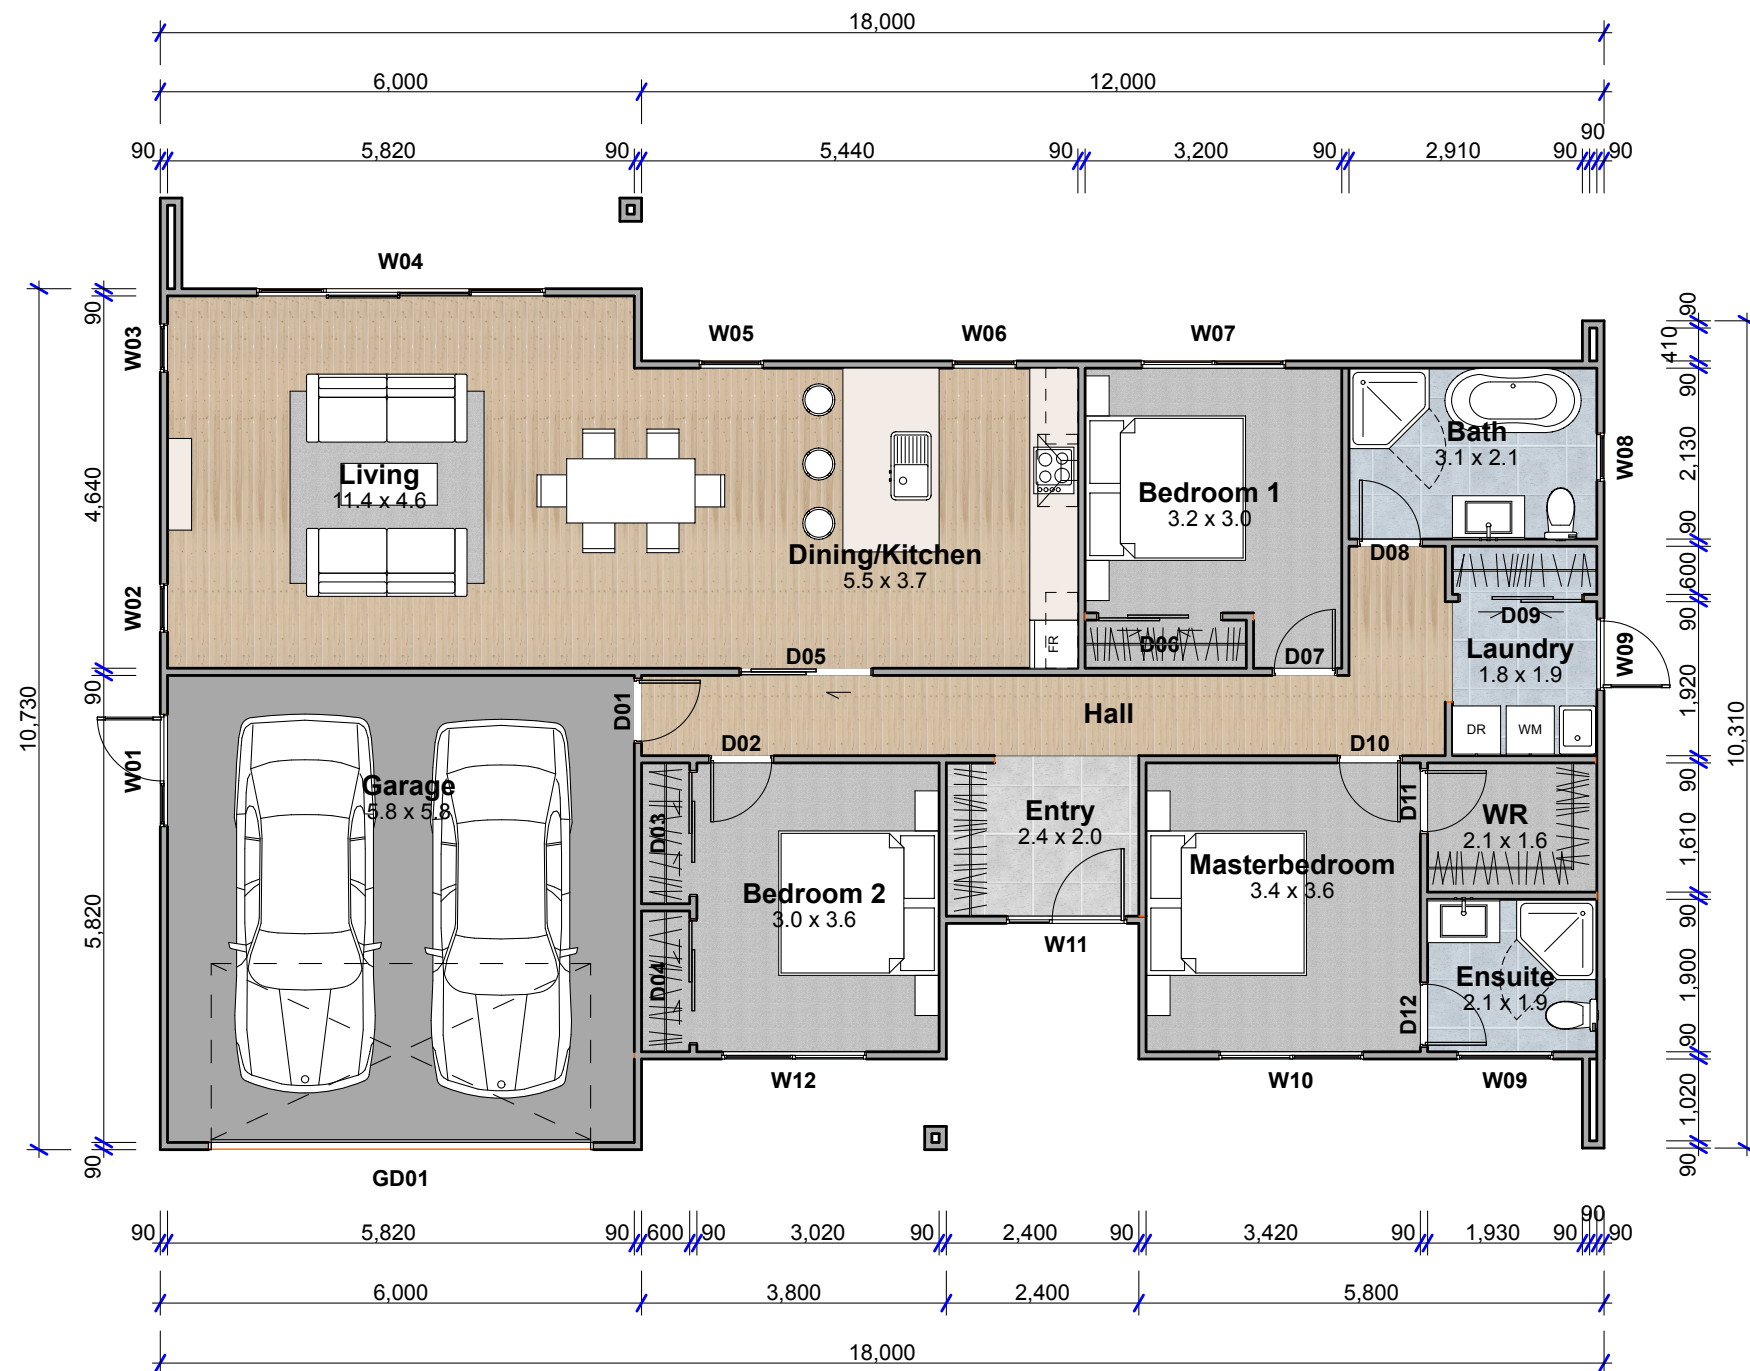



Floor Plan Wall Set-out


1:100

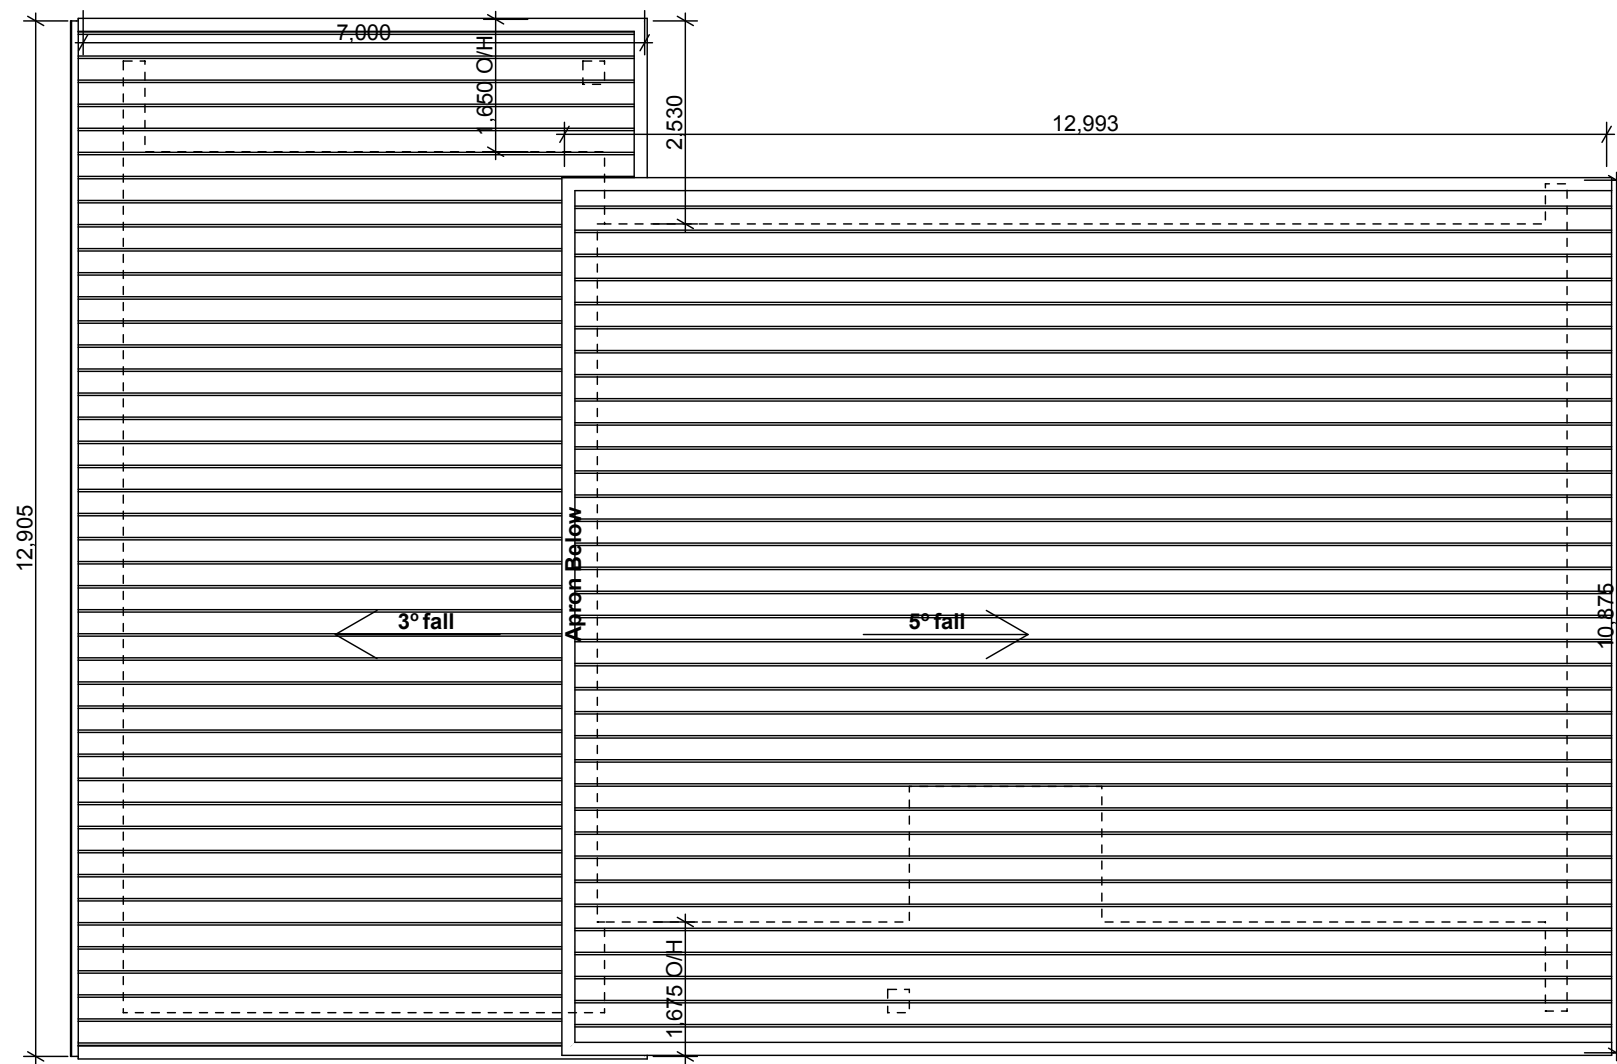

Roof Plan


1:100

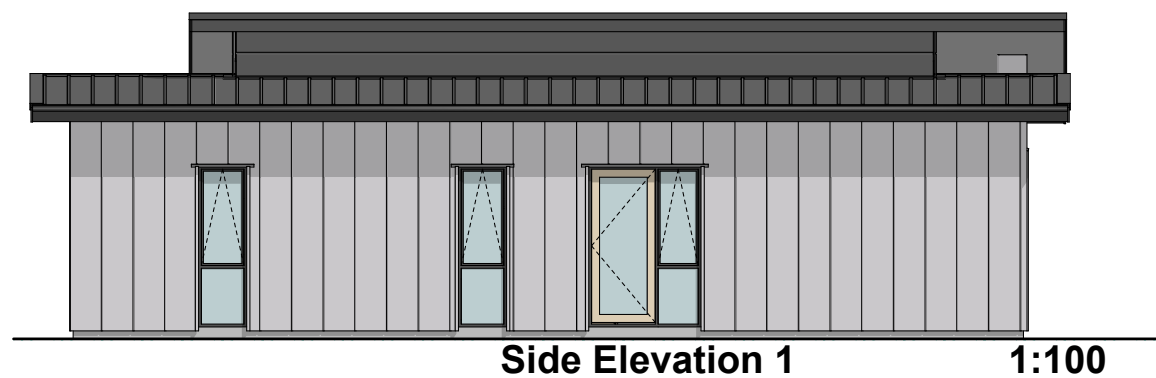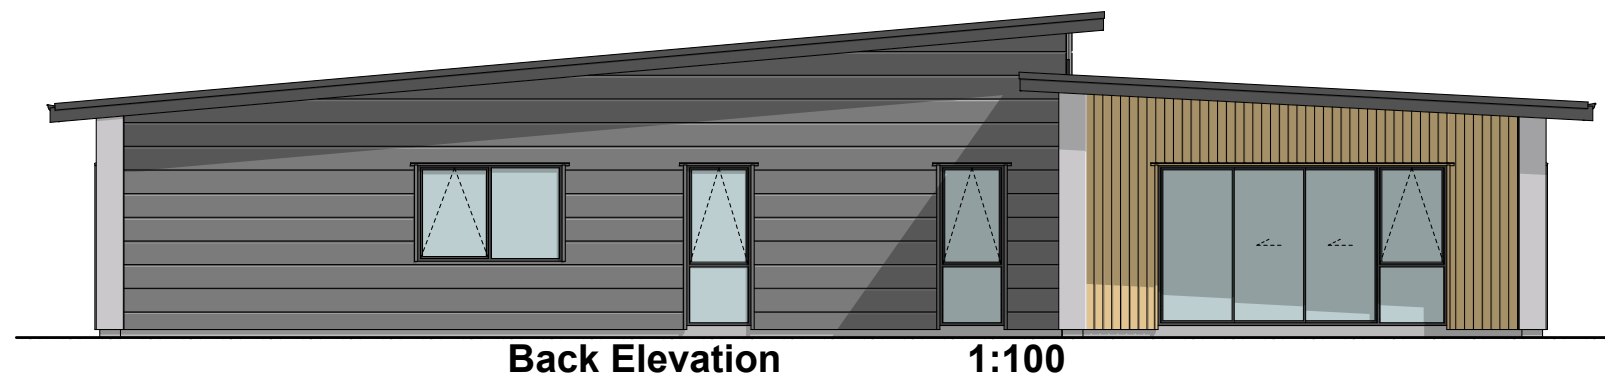

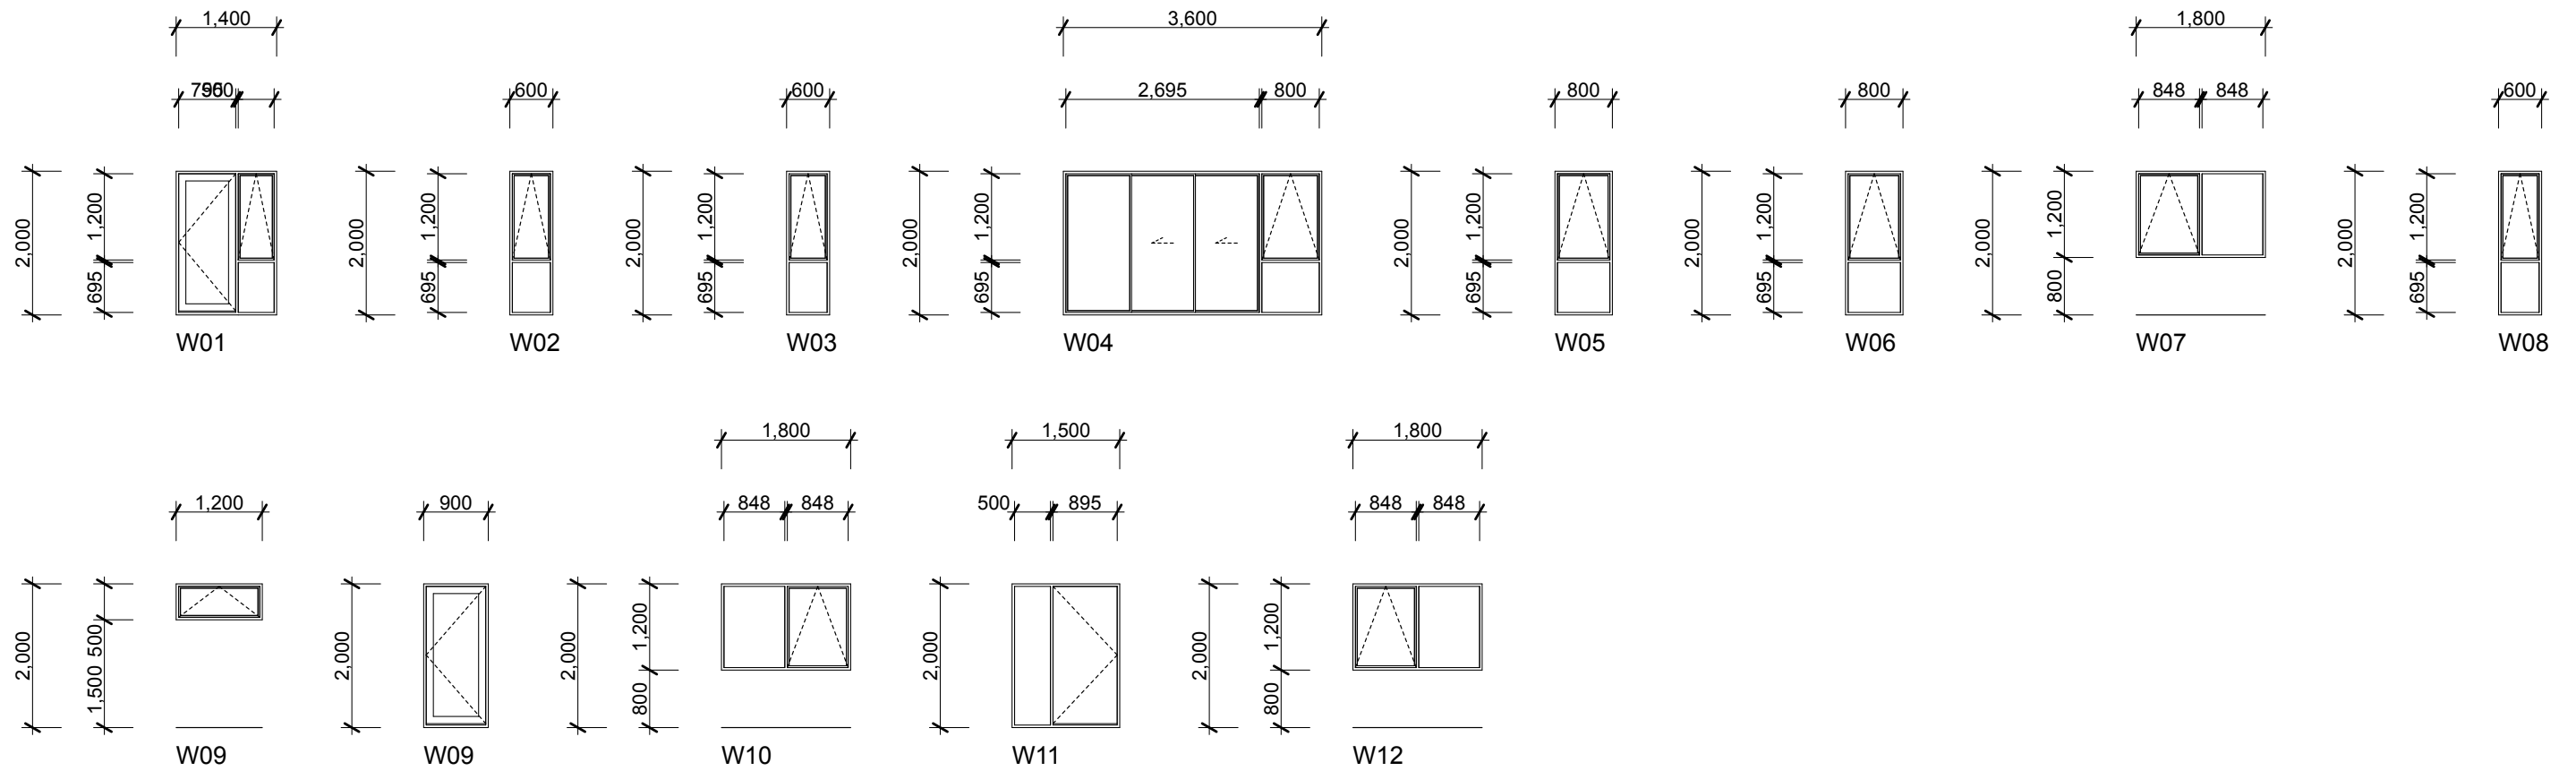

External Joinery Schedule

1:100

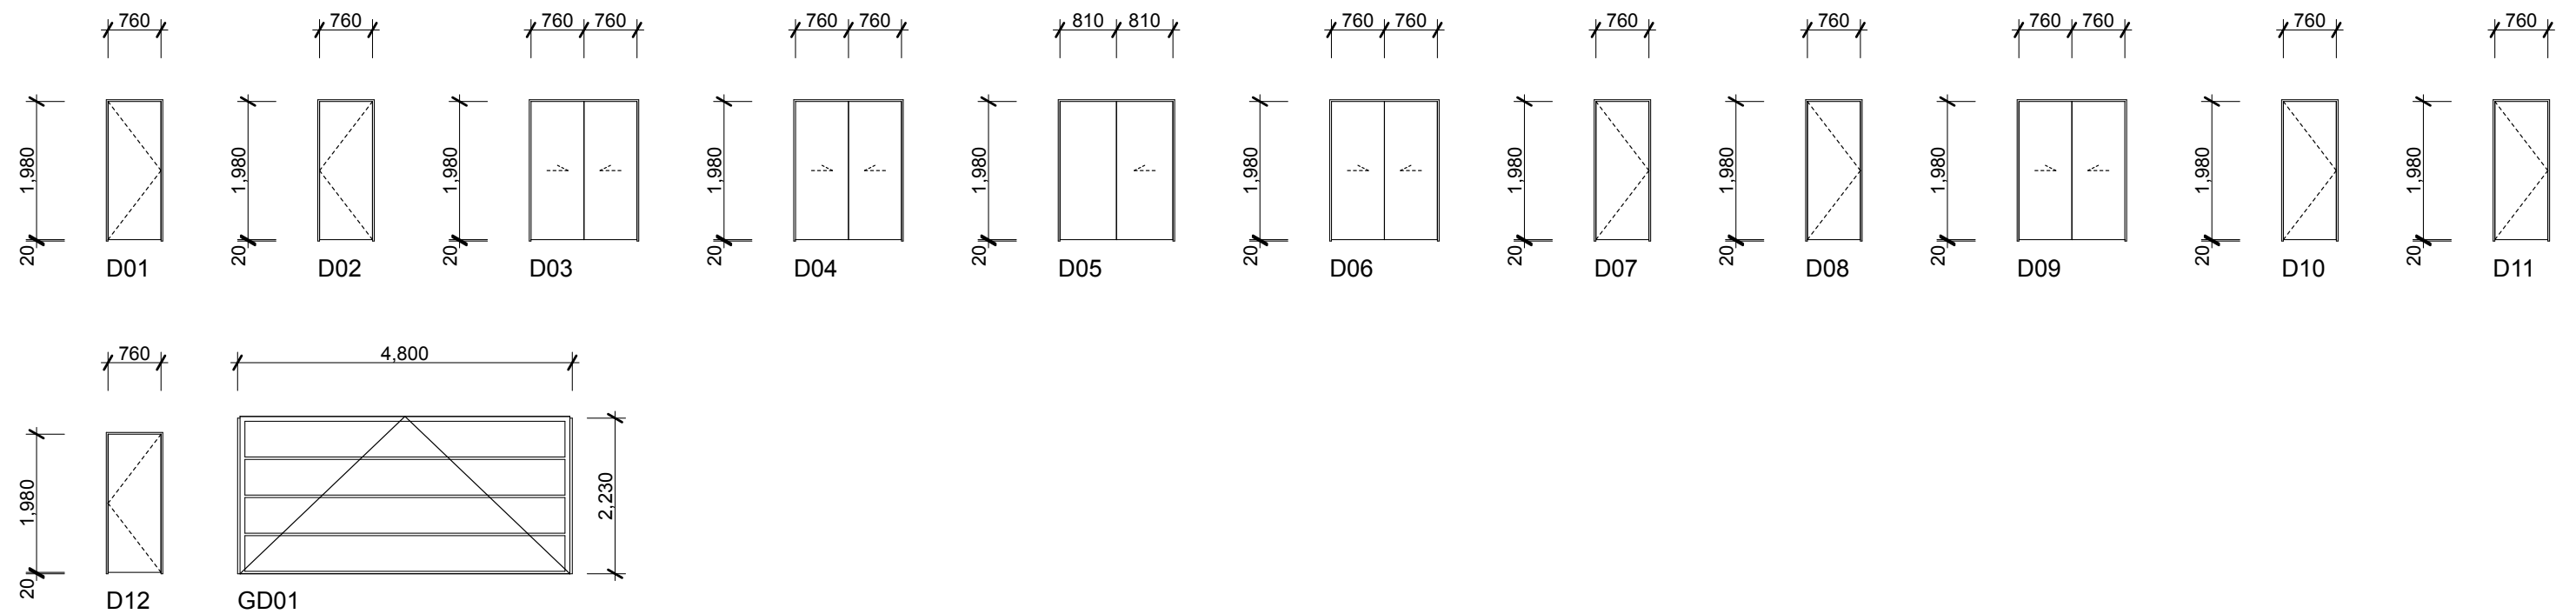

Internal Joinery and Garage Door Schedule

1:100