




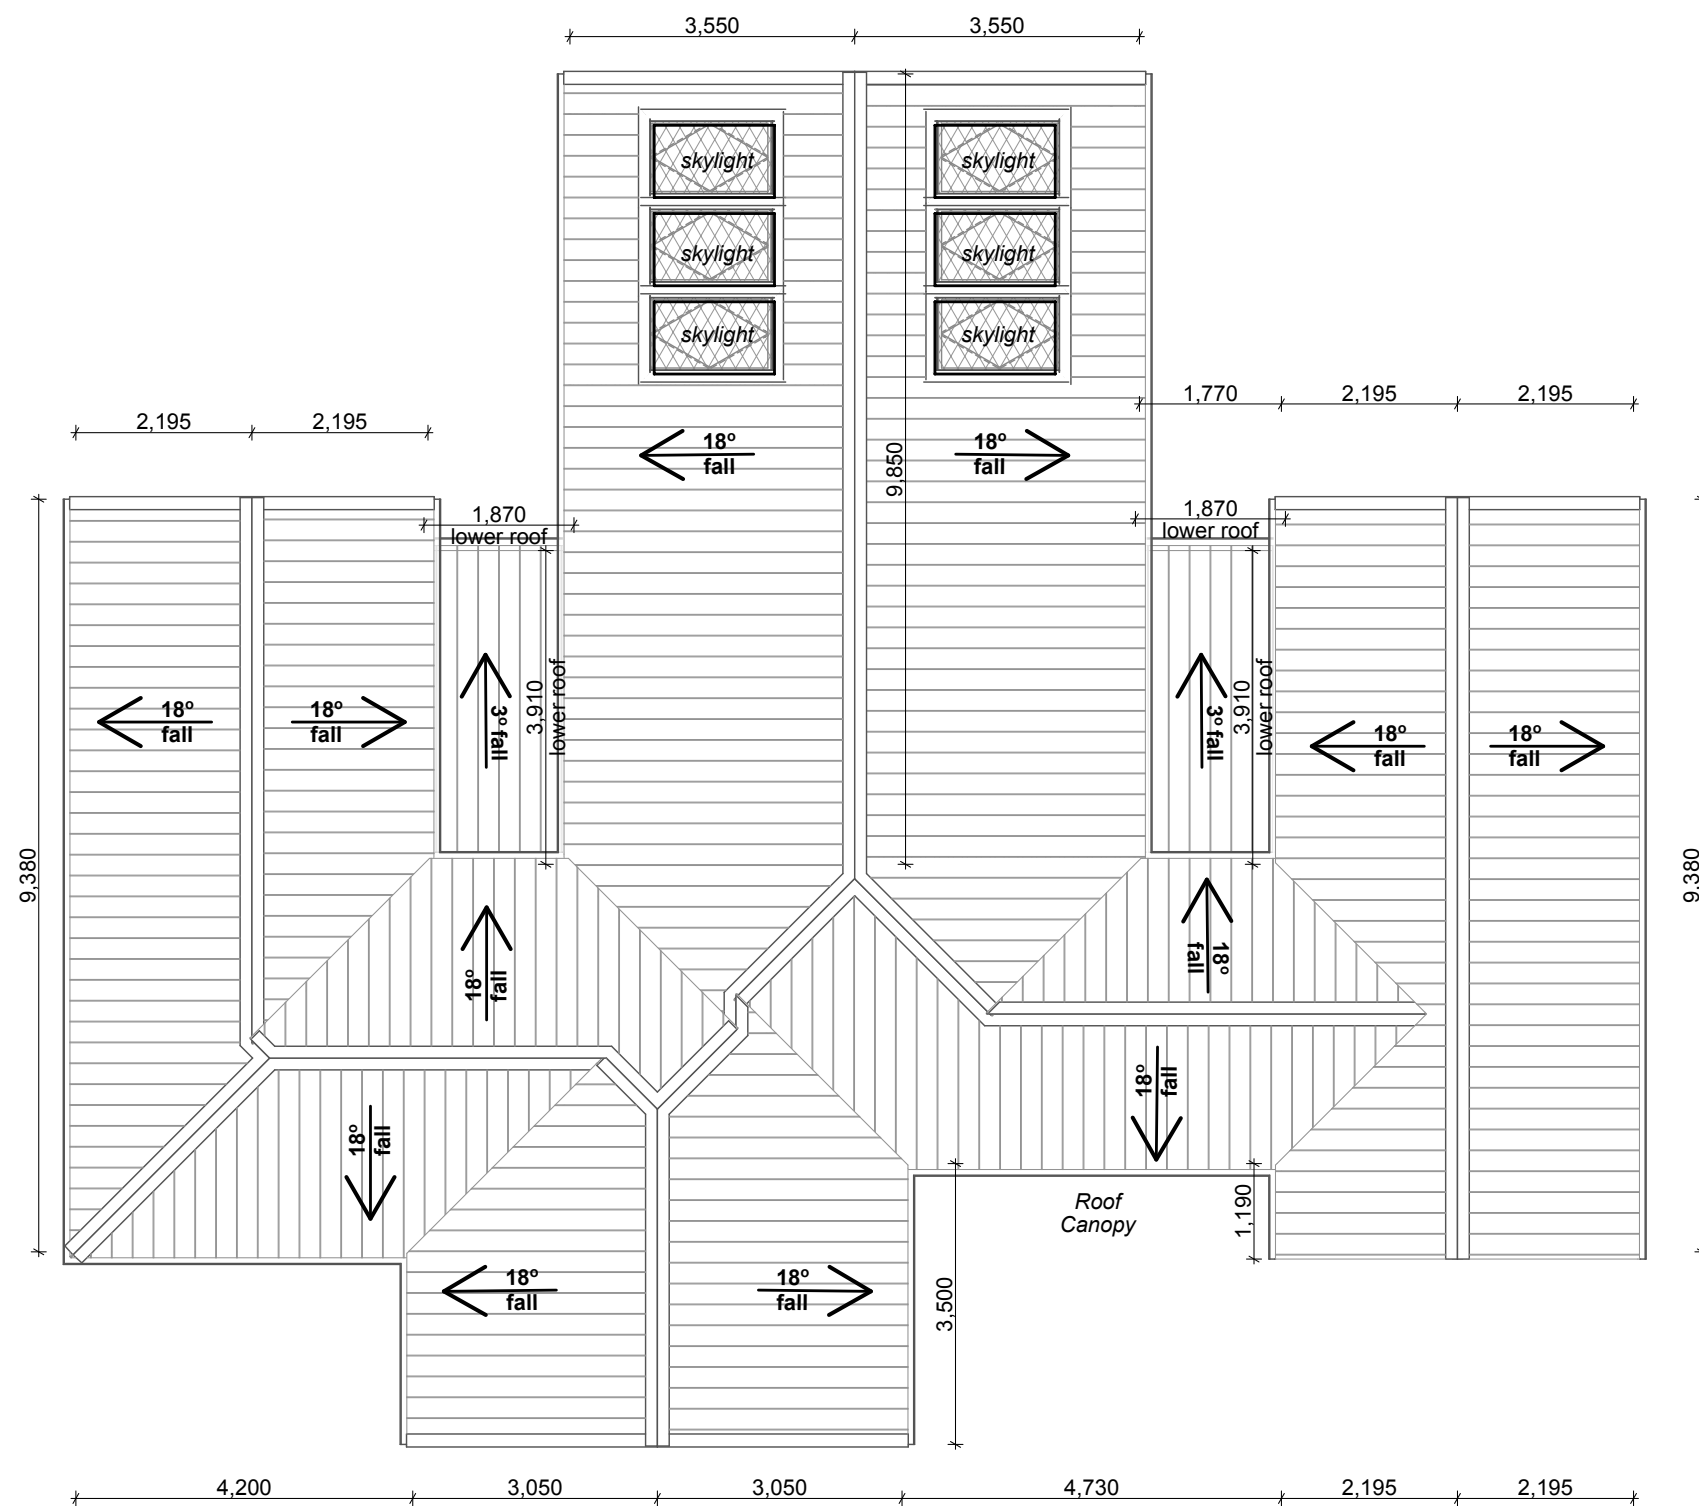





 Raked Ceiling


Roof

1:100

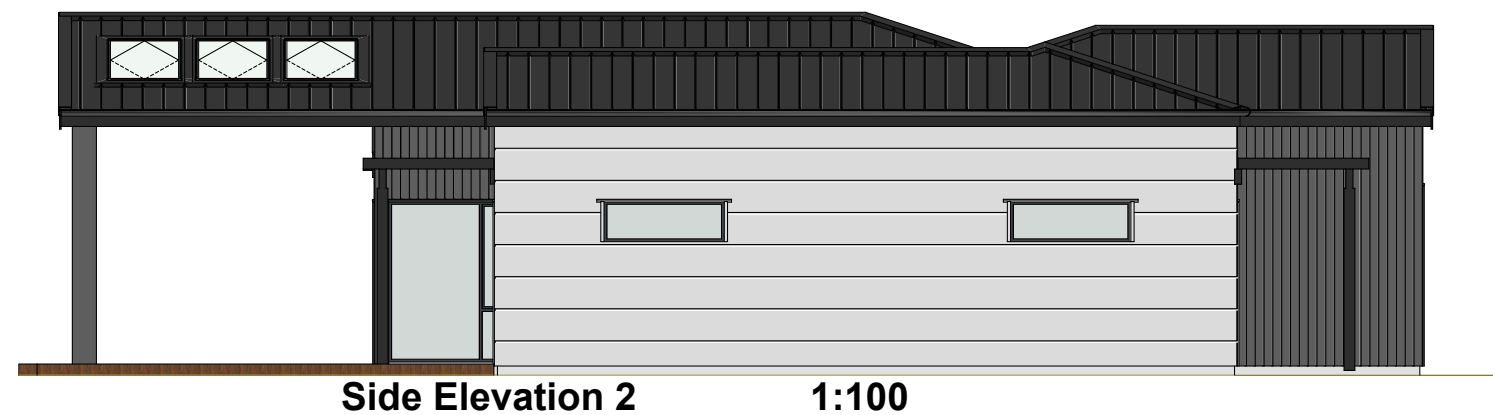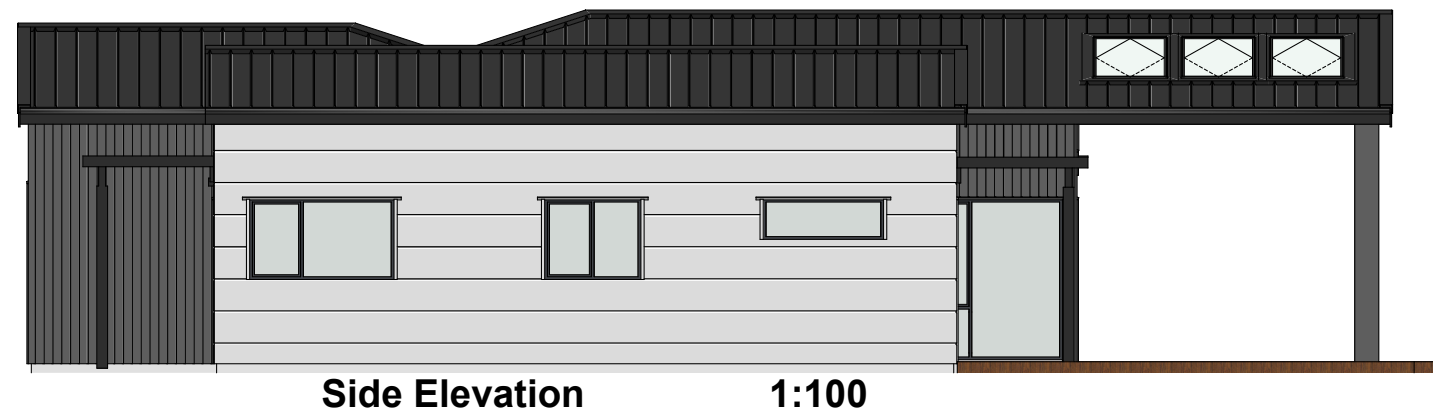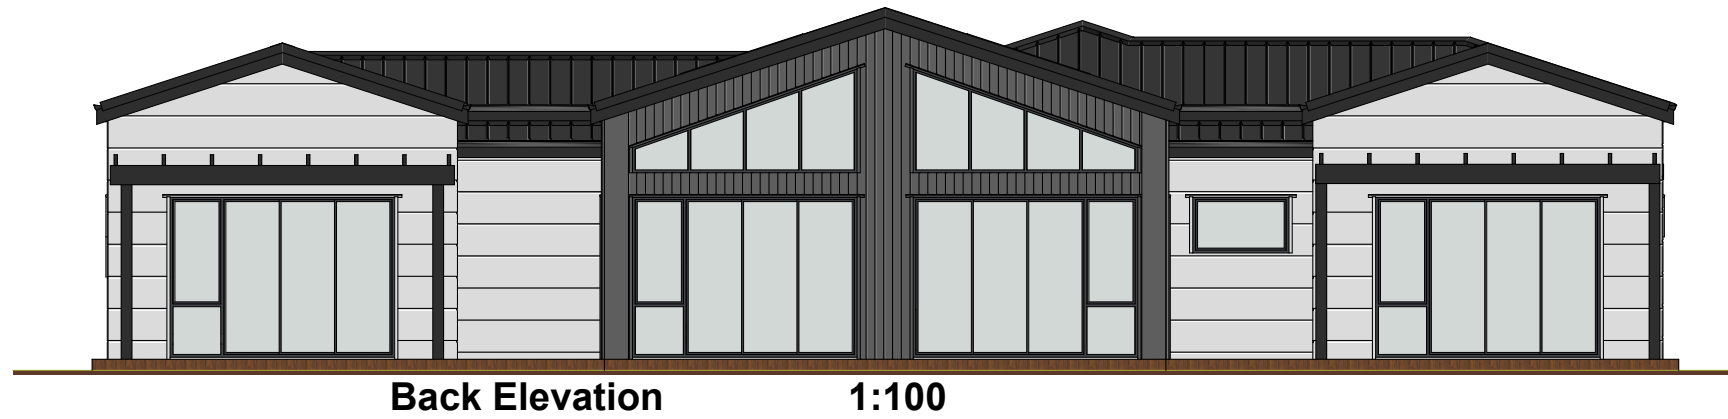

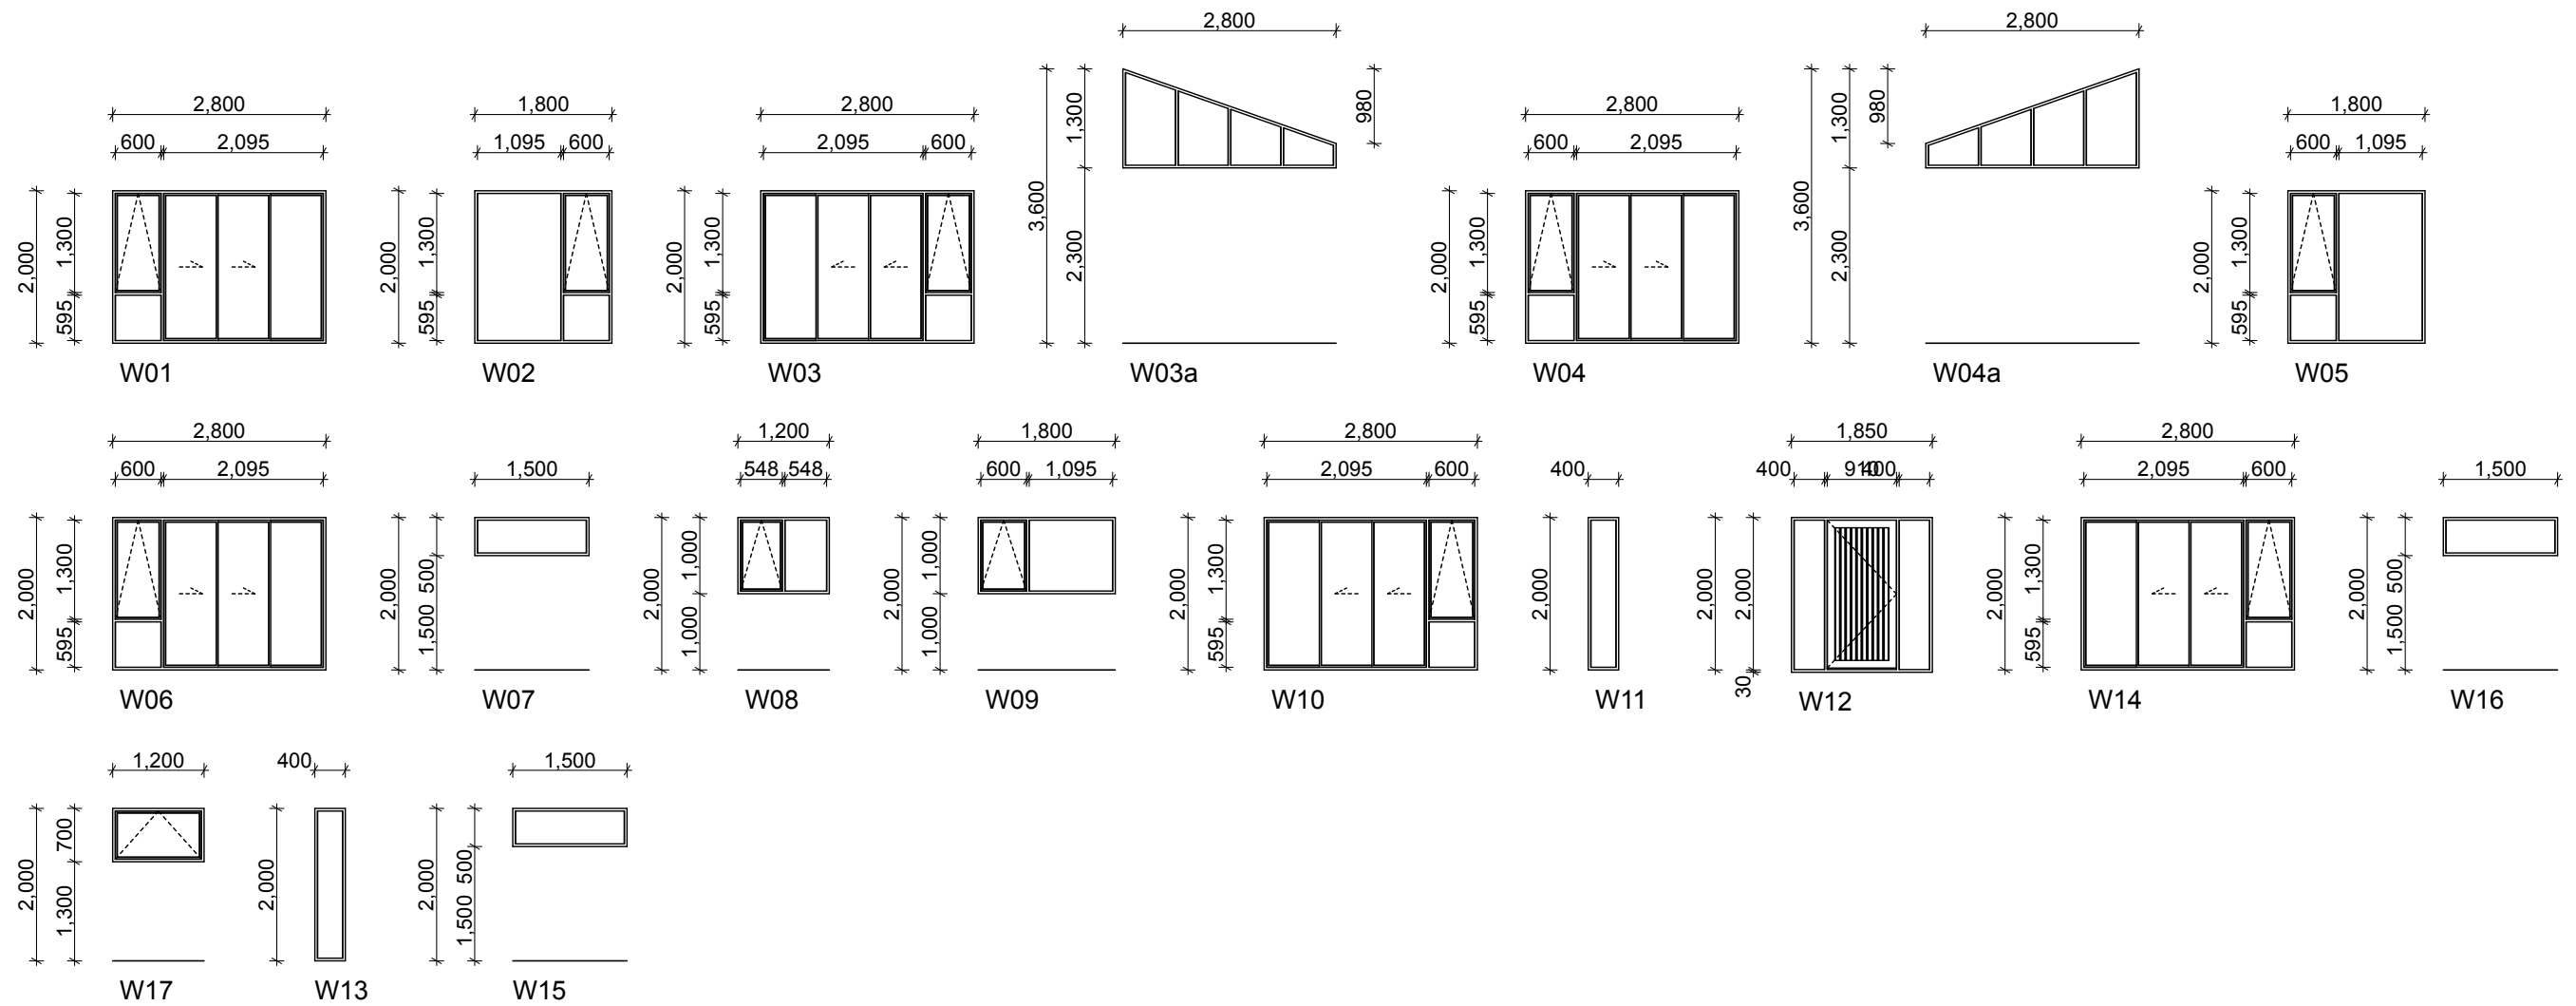

External Joinery Schedule 1:100

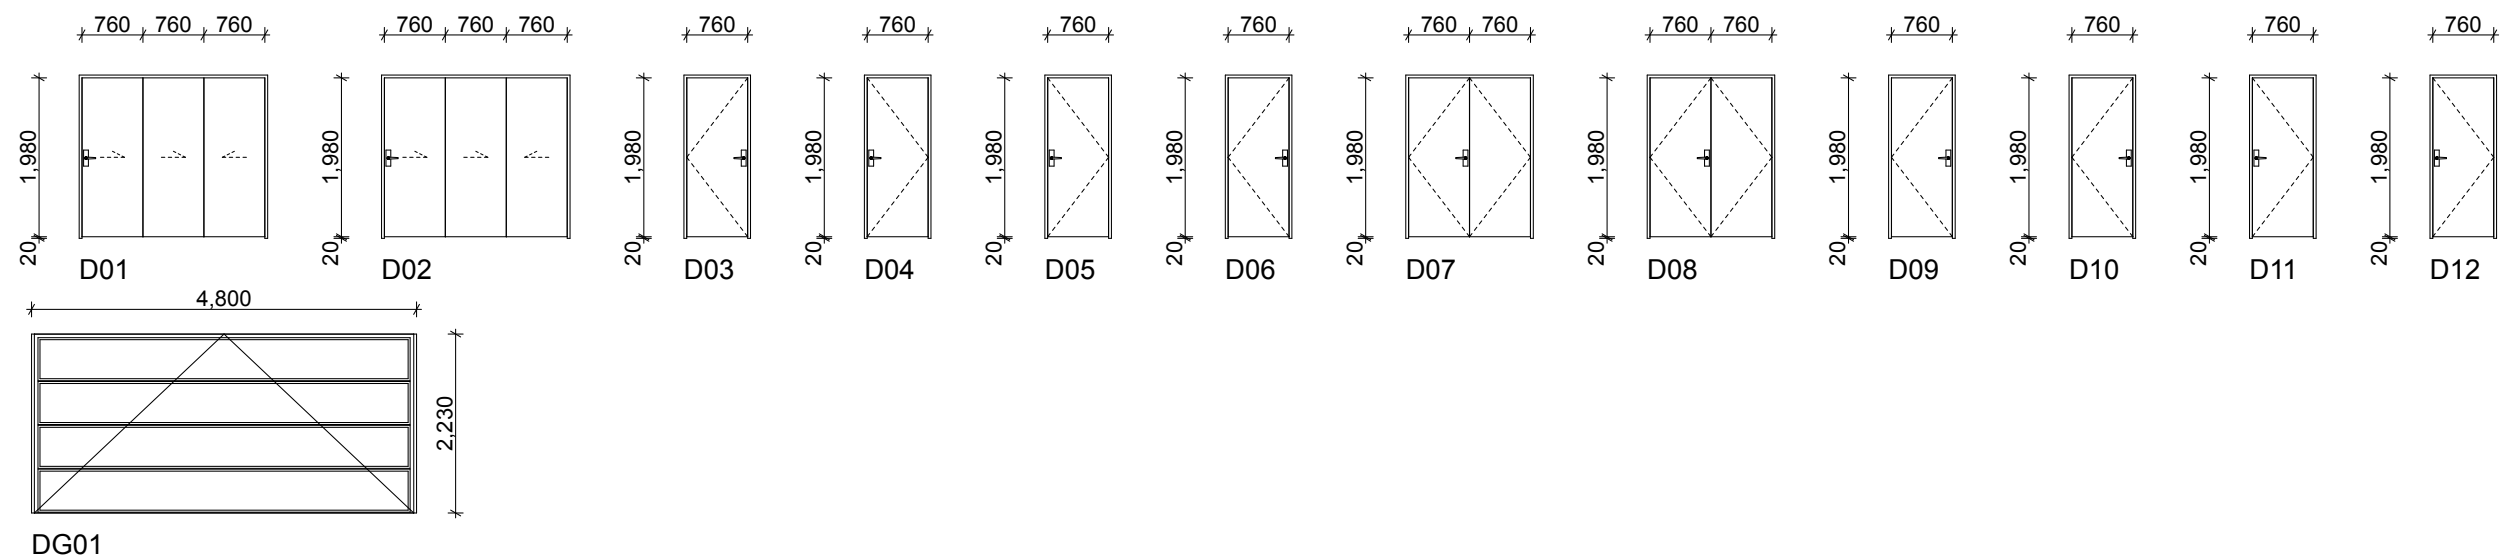

Internal Joinery and Garage Door Schedule 1:100