




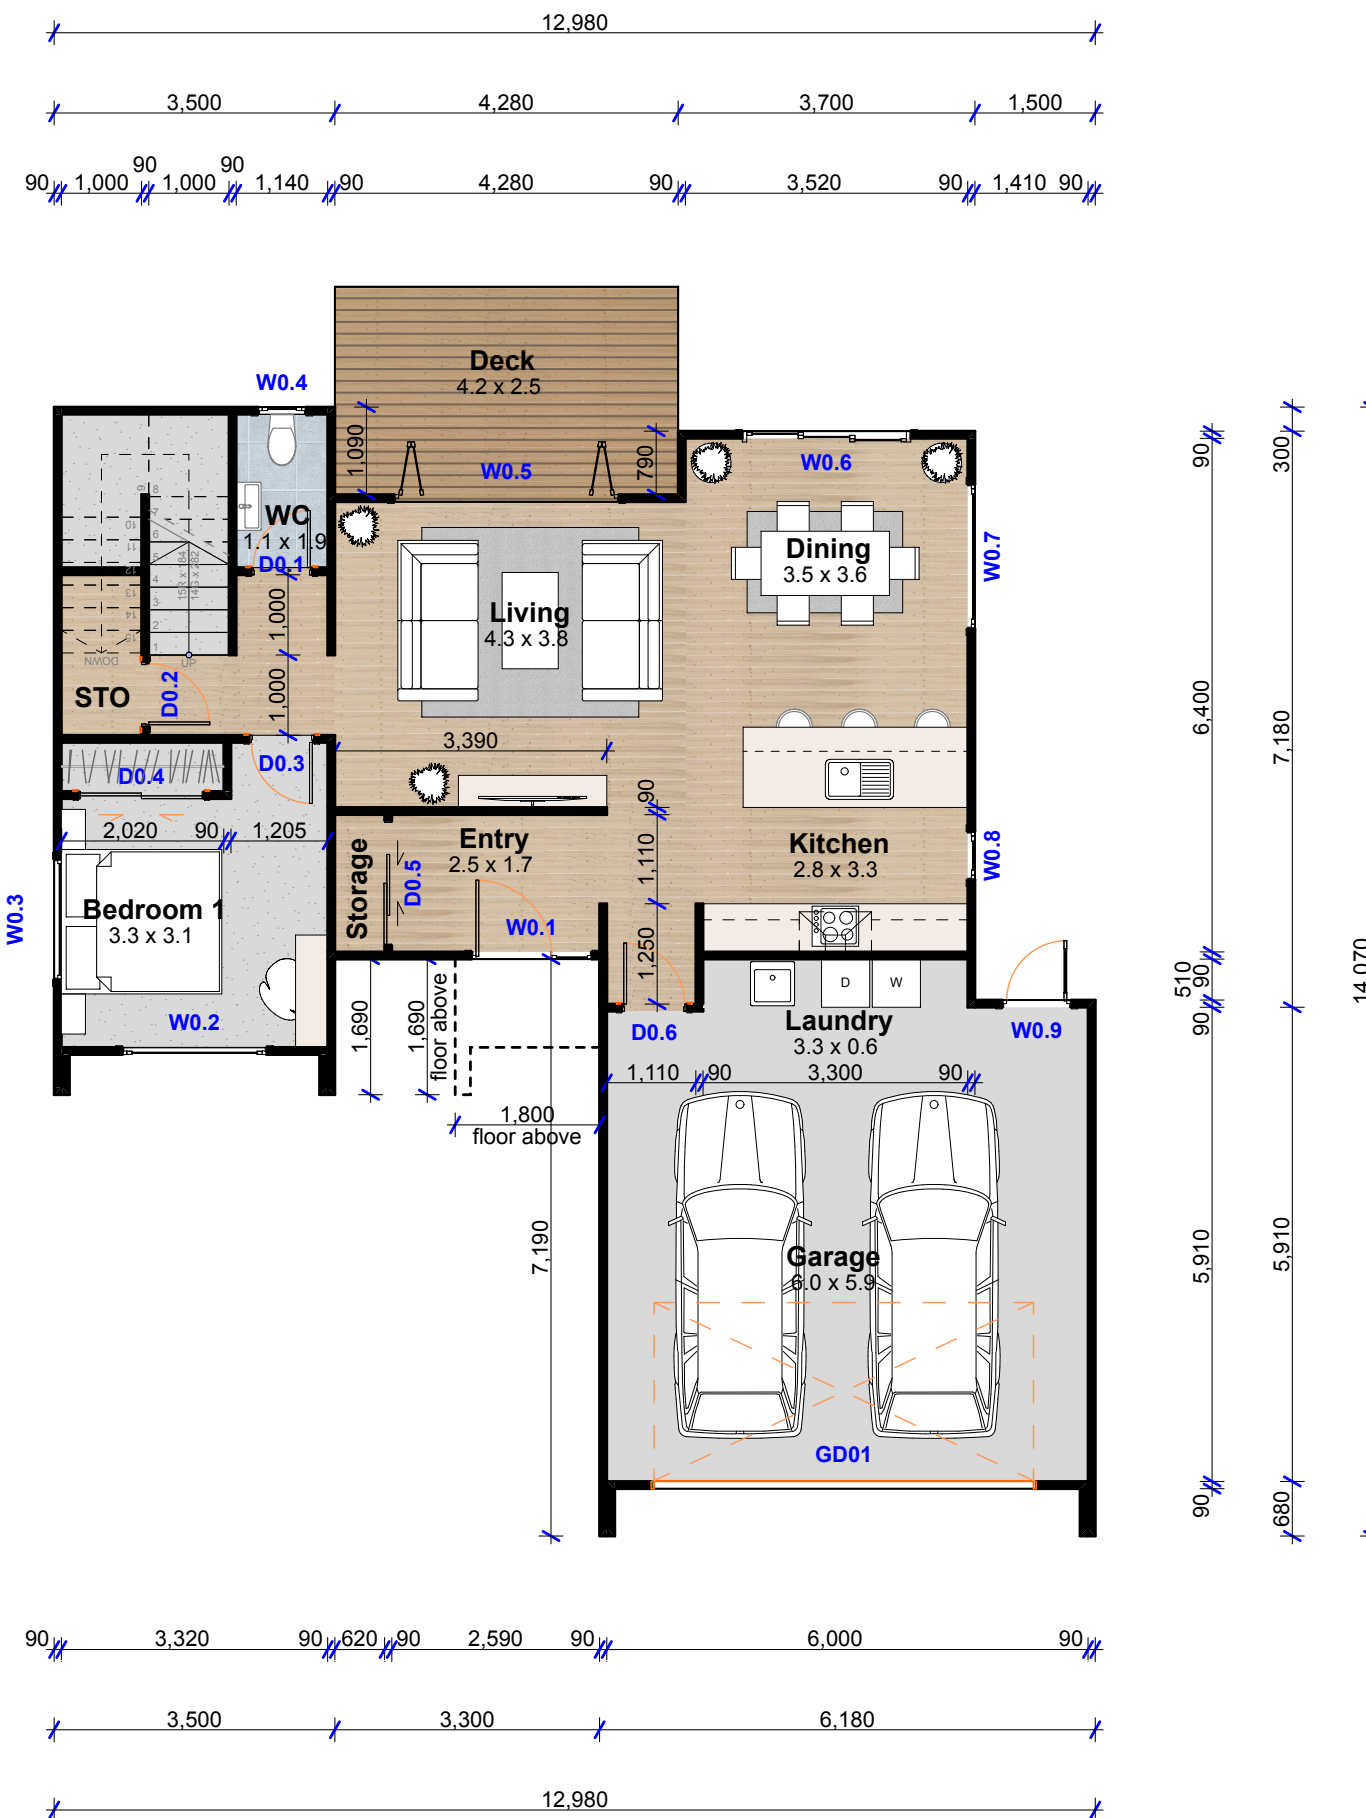


DIMENSIONS

Ground Floor Area	82m ²
First Floor Area	86m ²
Garage Area	35m ²
Total Floor Area	203m²
Overall Dimensions	12.9x14.0m

Ground Floor Plan Wall Set-out

1:100

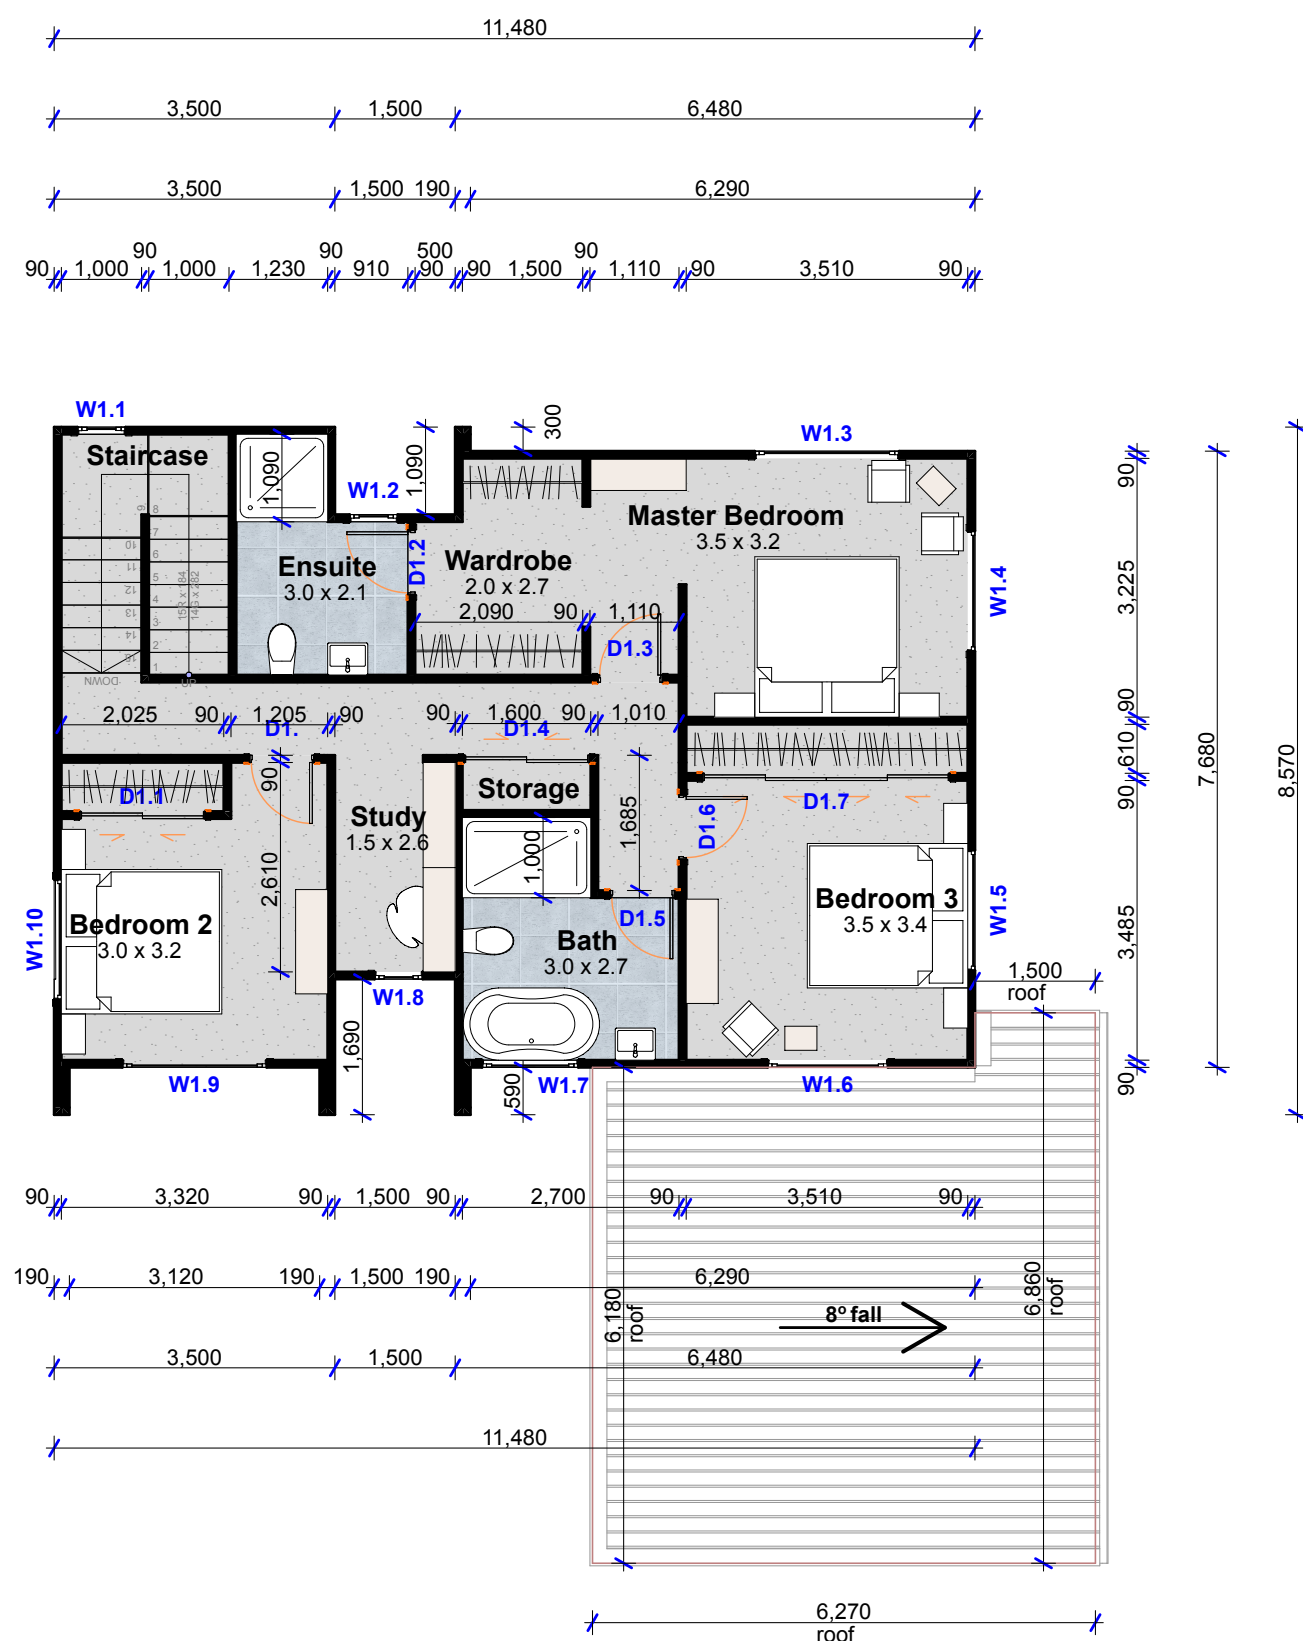


DIMENSIONS

Ground Floor Area	82m ²
First Floor Area	86m ²
Garage Area	35m ²
Total Floor Area	203m²
Overall Dimensions	12.9x14.0m

First Floor Wall Set-out

1:100

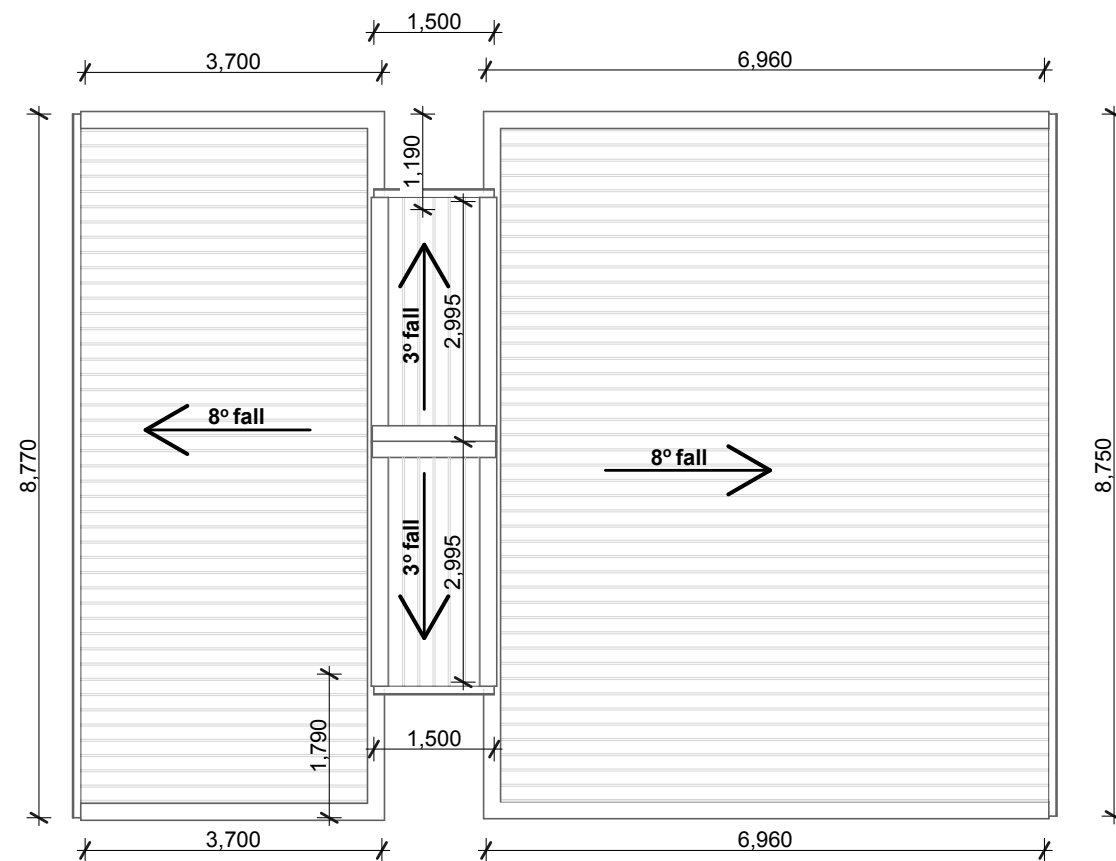

Roof Plan


1:100




Front Elevation 1:100




Back Elevation 1:100

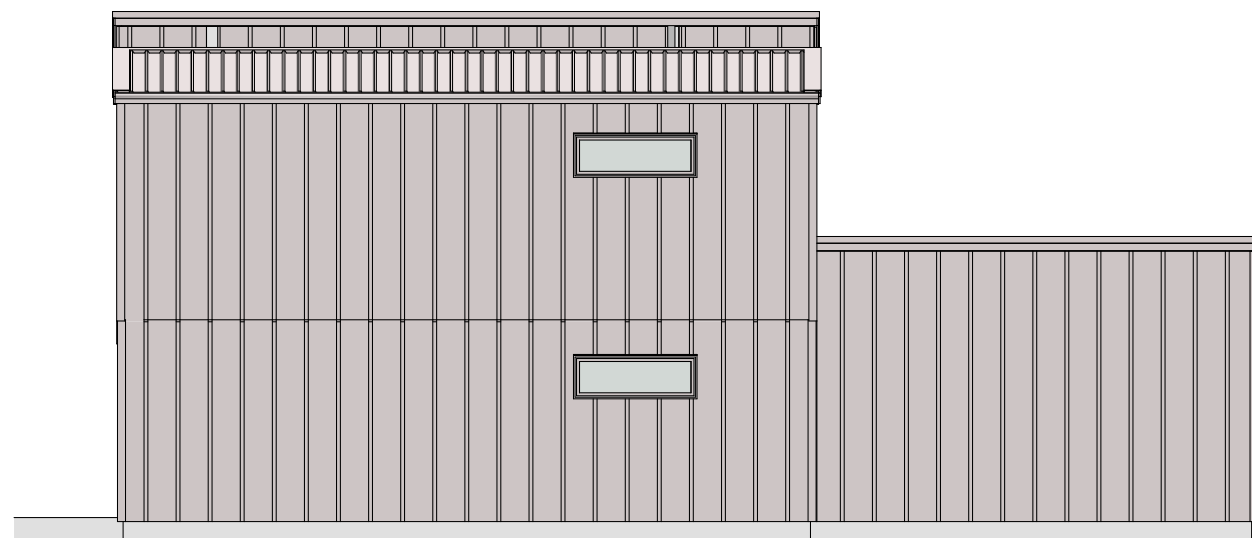


Side Elevation 1 1:100

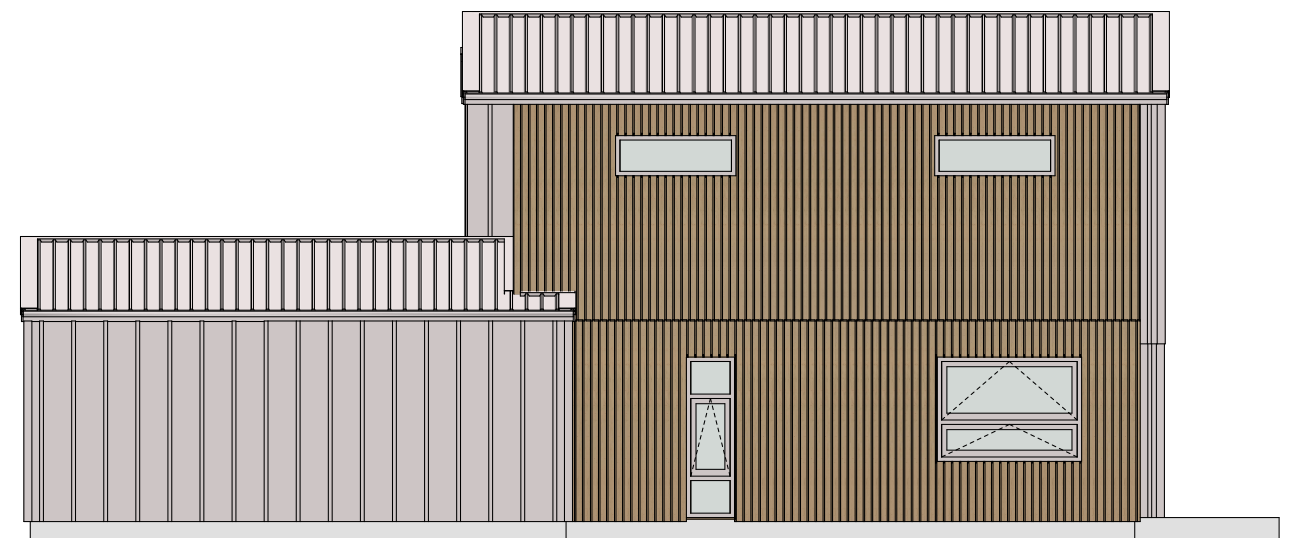

Side Elevation 2 1:100

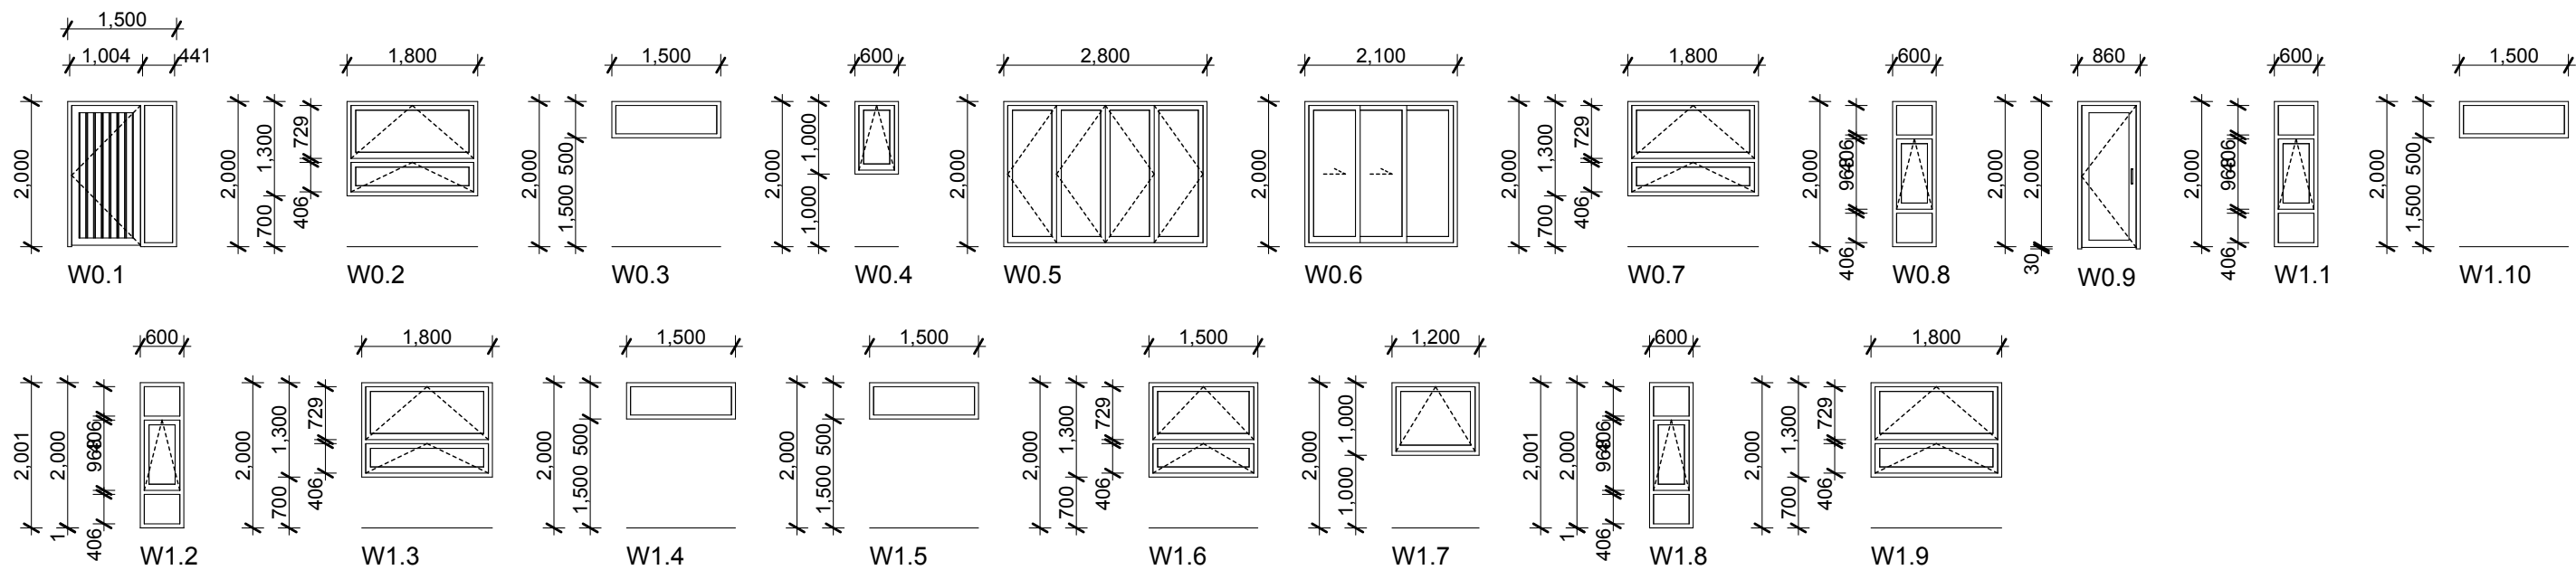

External Joinery Schedule 1:100

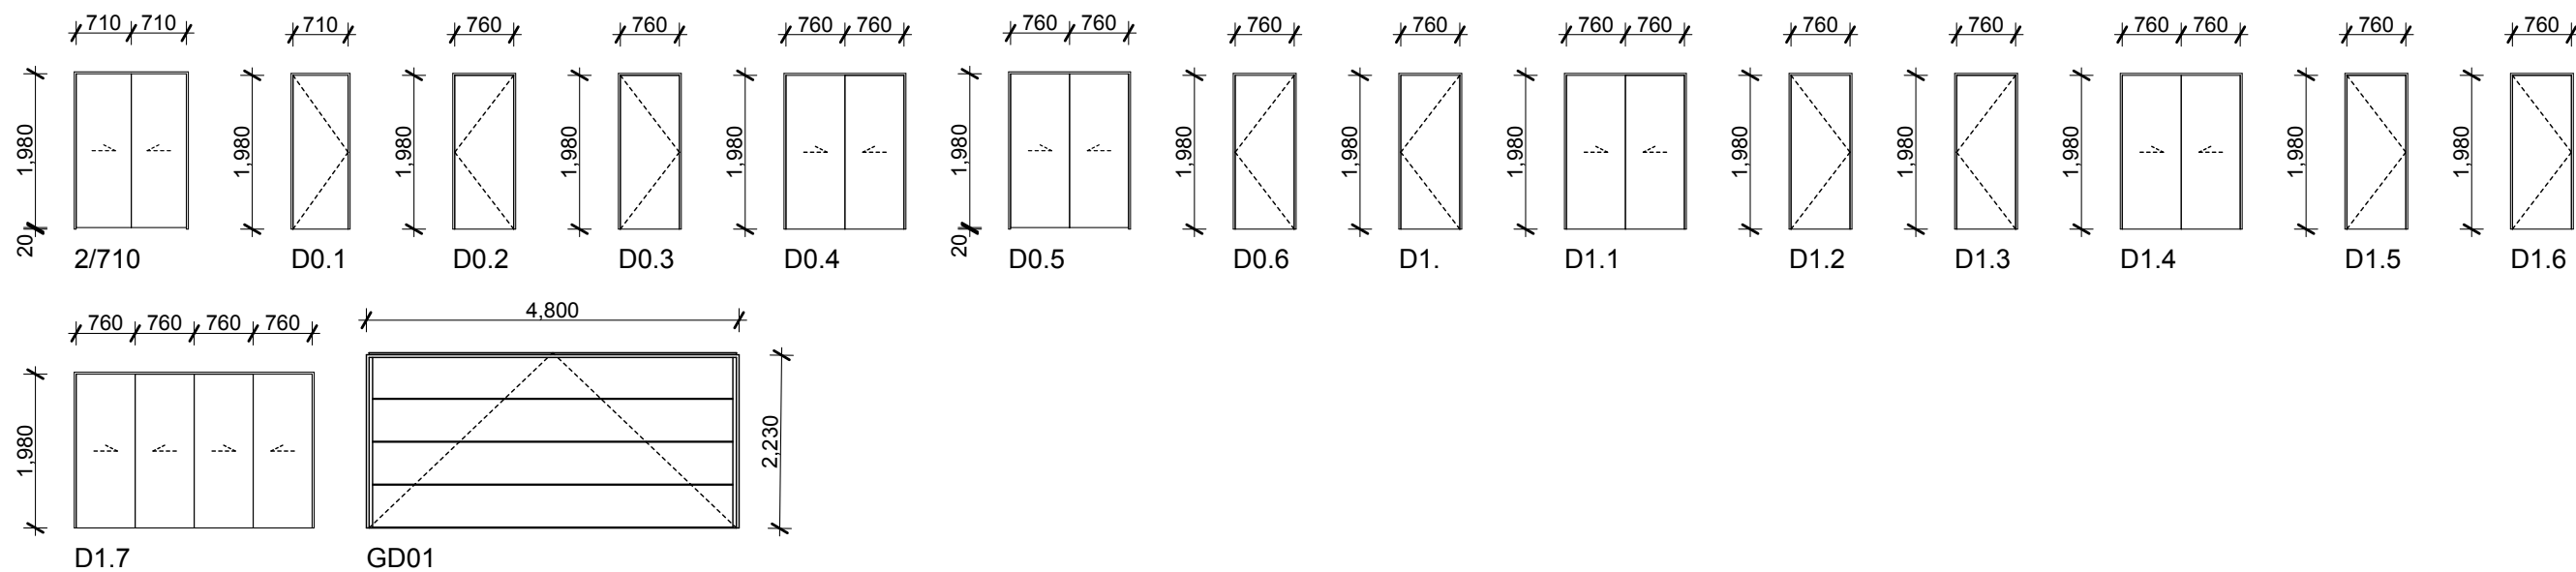

Internal Joinery and Garage Door Schedule 1:100