




DIMENSIONS


Ground Floor Area	62m ²
First Floor Area	66m ²
Garage Area	0m ²
Total Floor Area	128m ²

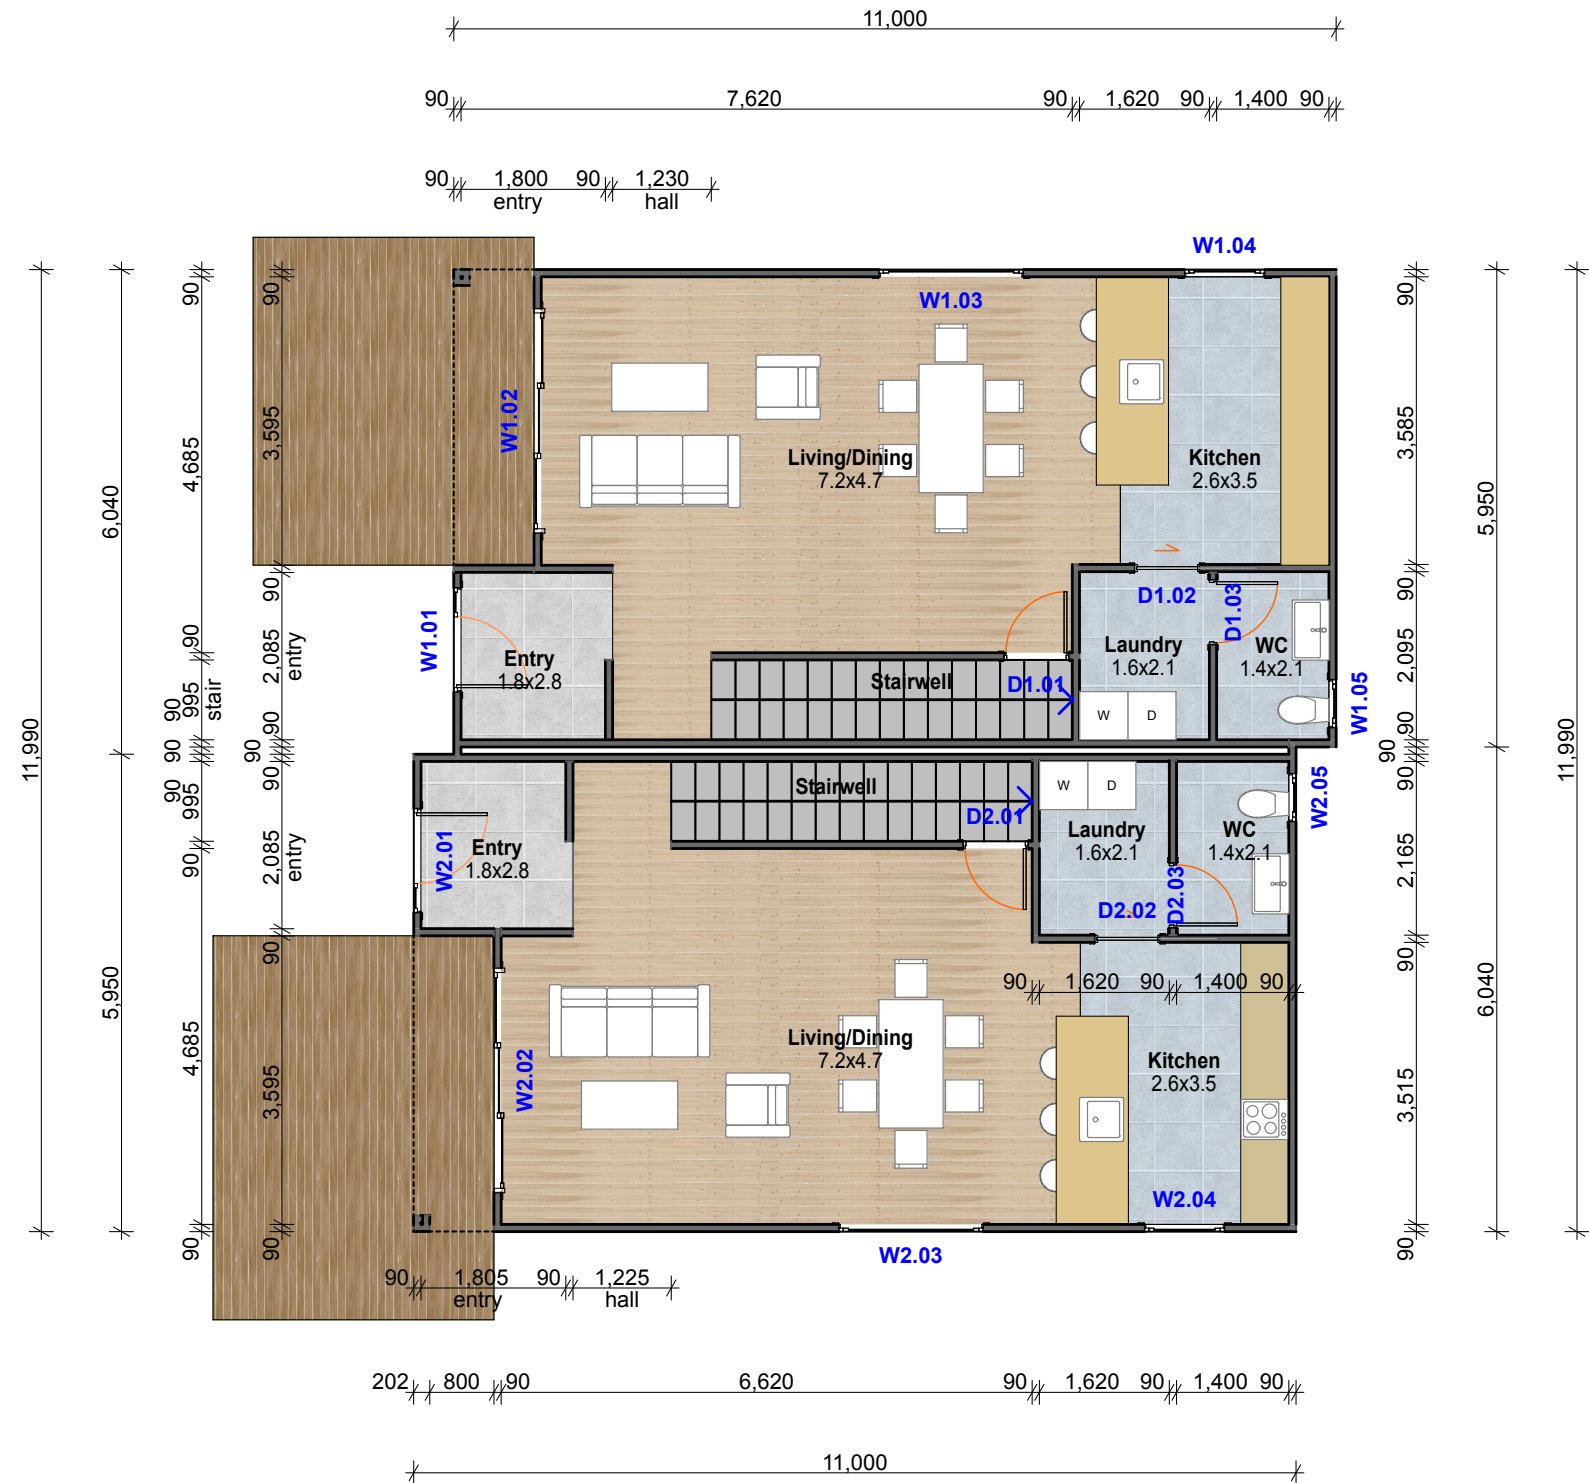


Ground Floor Plan Wall Set-out 1:100

DIMENSIONS

Ground Floor Area	62m ²
First Floor Area	66m ²
Garage Area	0m ²
Total Floor Area	128m²

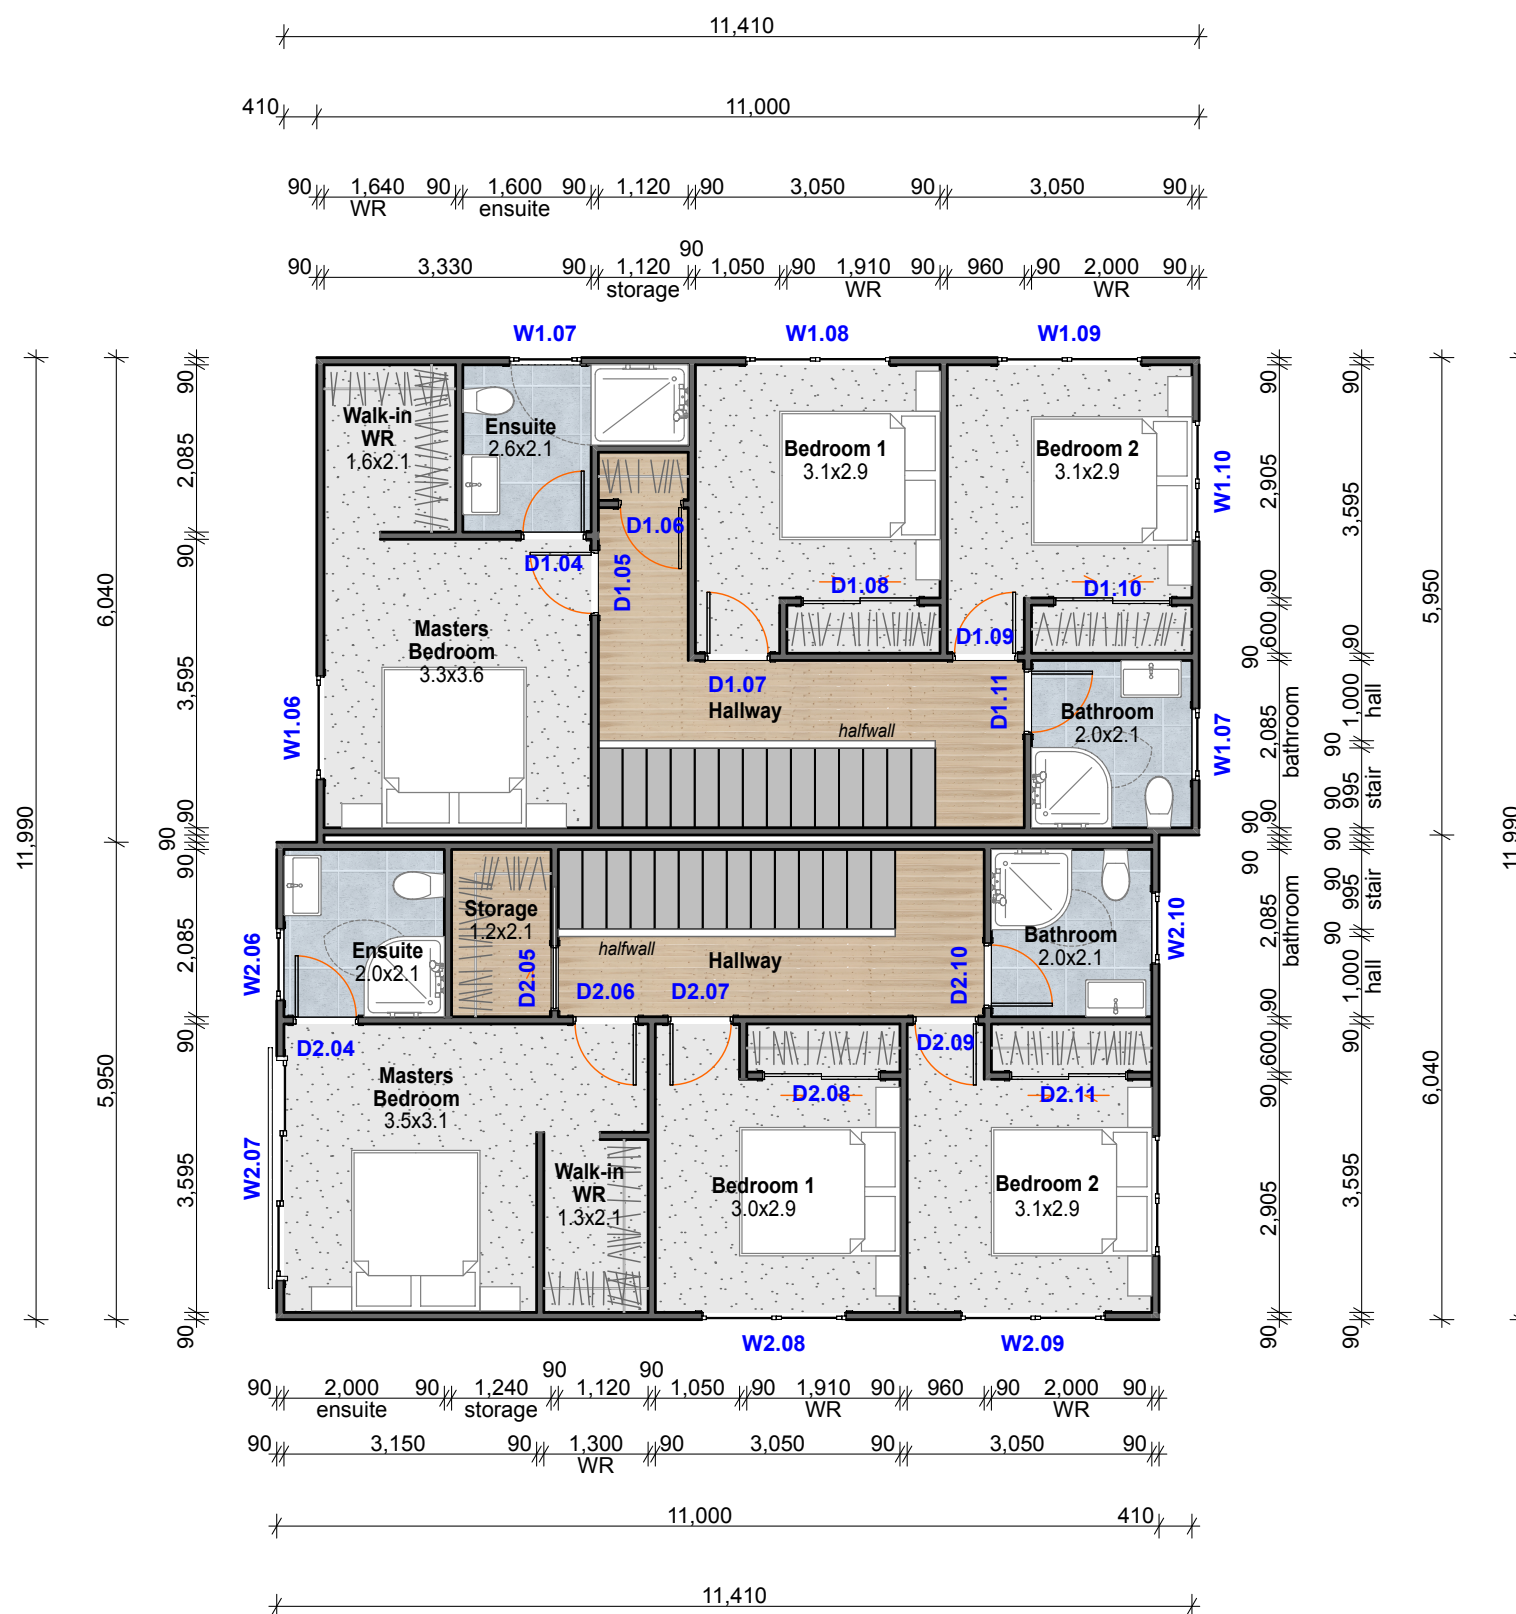

First Floor Plan Wall Set-out 1:100

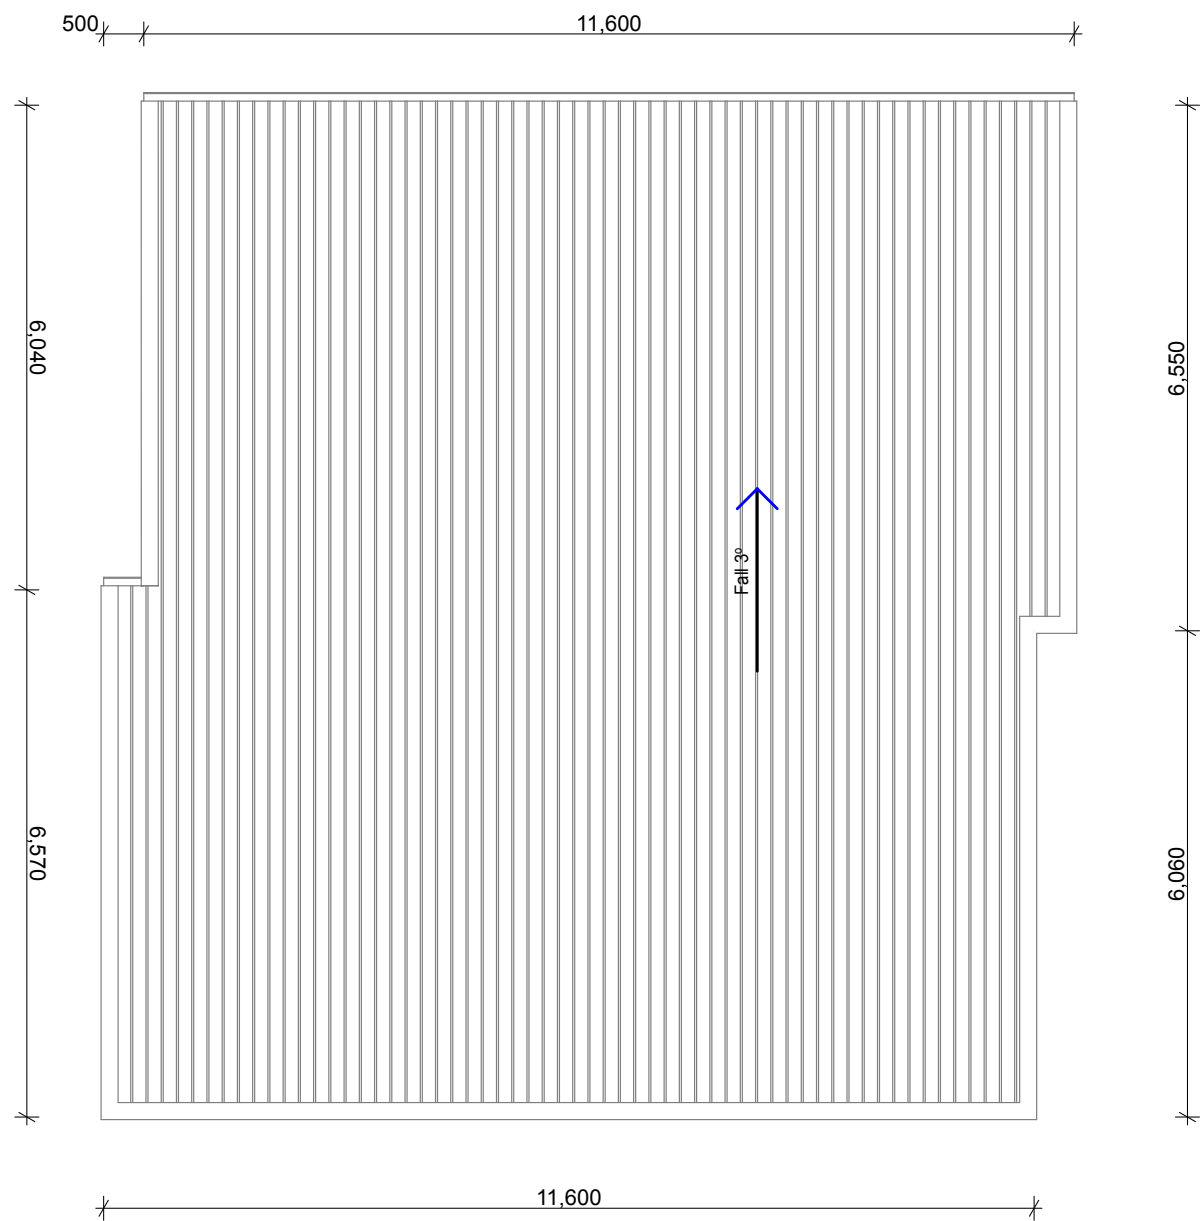


Roof Plan


1:100




Front Elevation 1:100

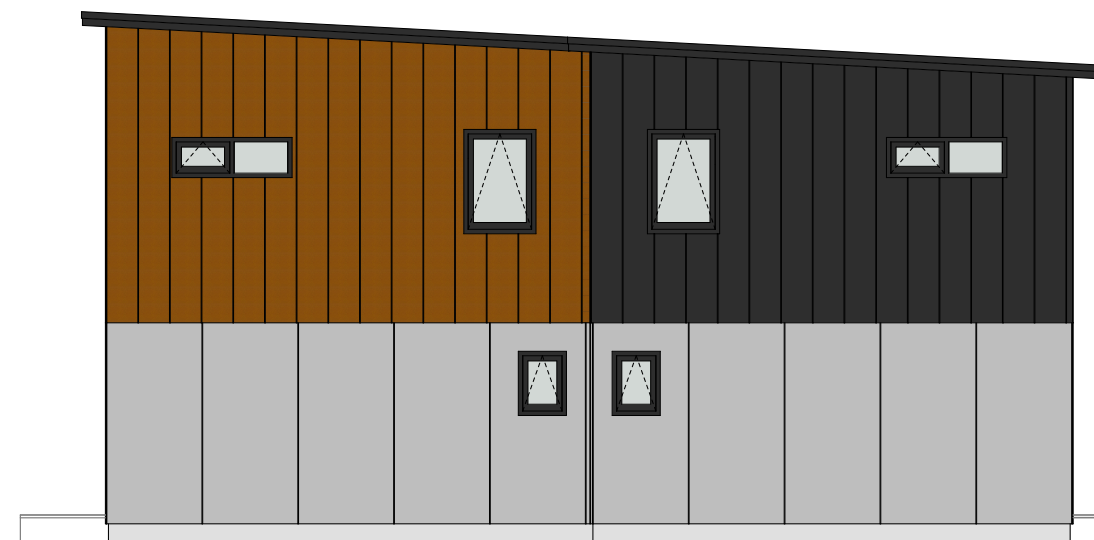


Back Elevation 1:100

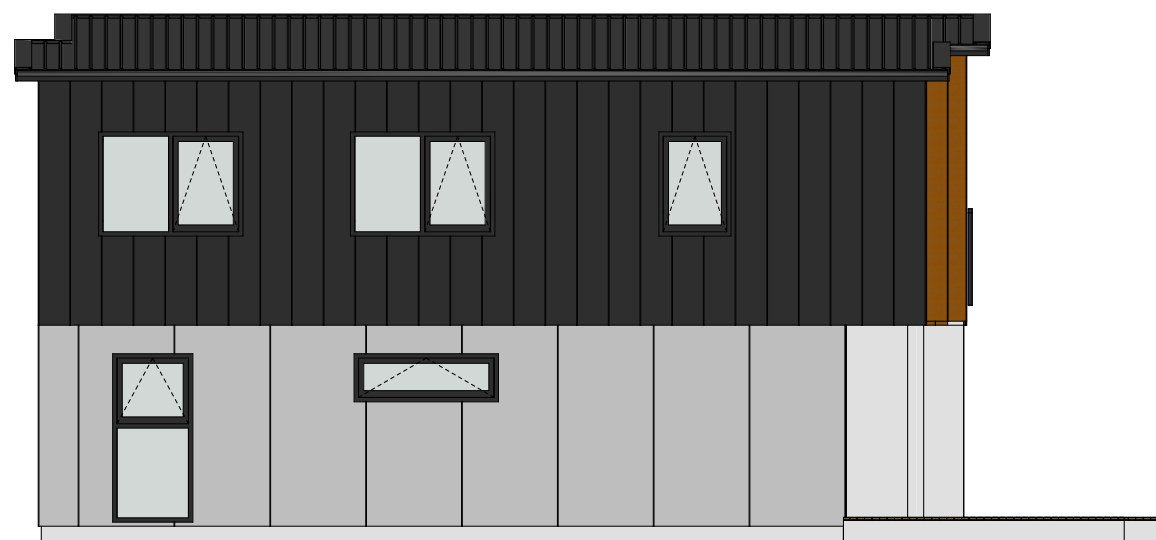


Side Elevation 1 1:100

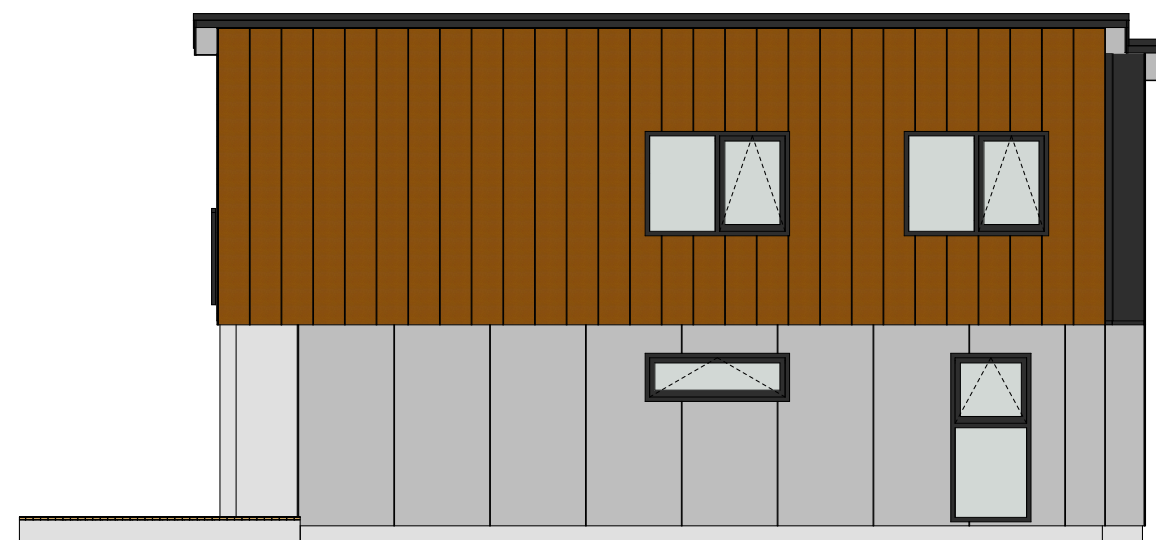

Side Elevation 2 1:100

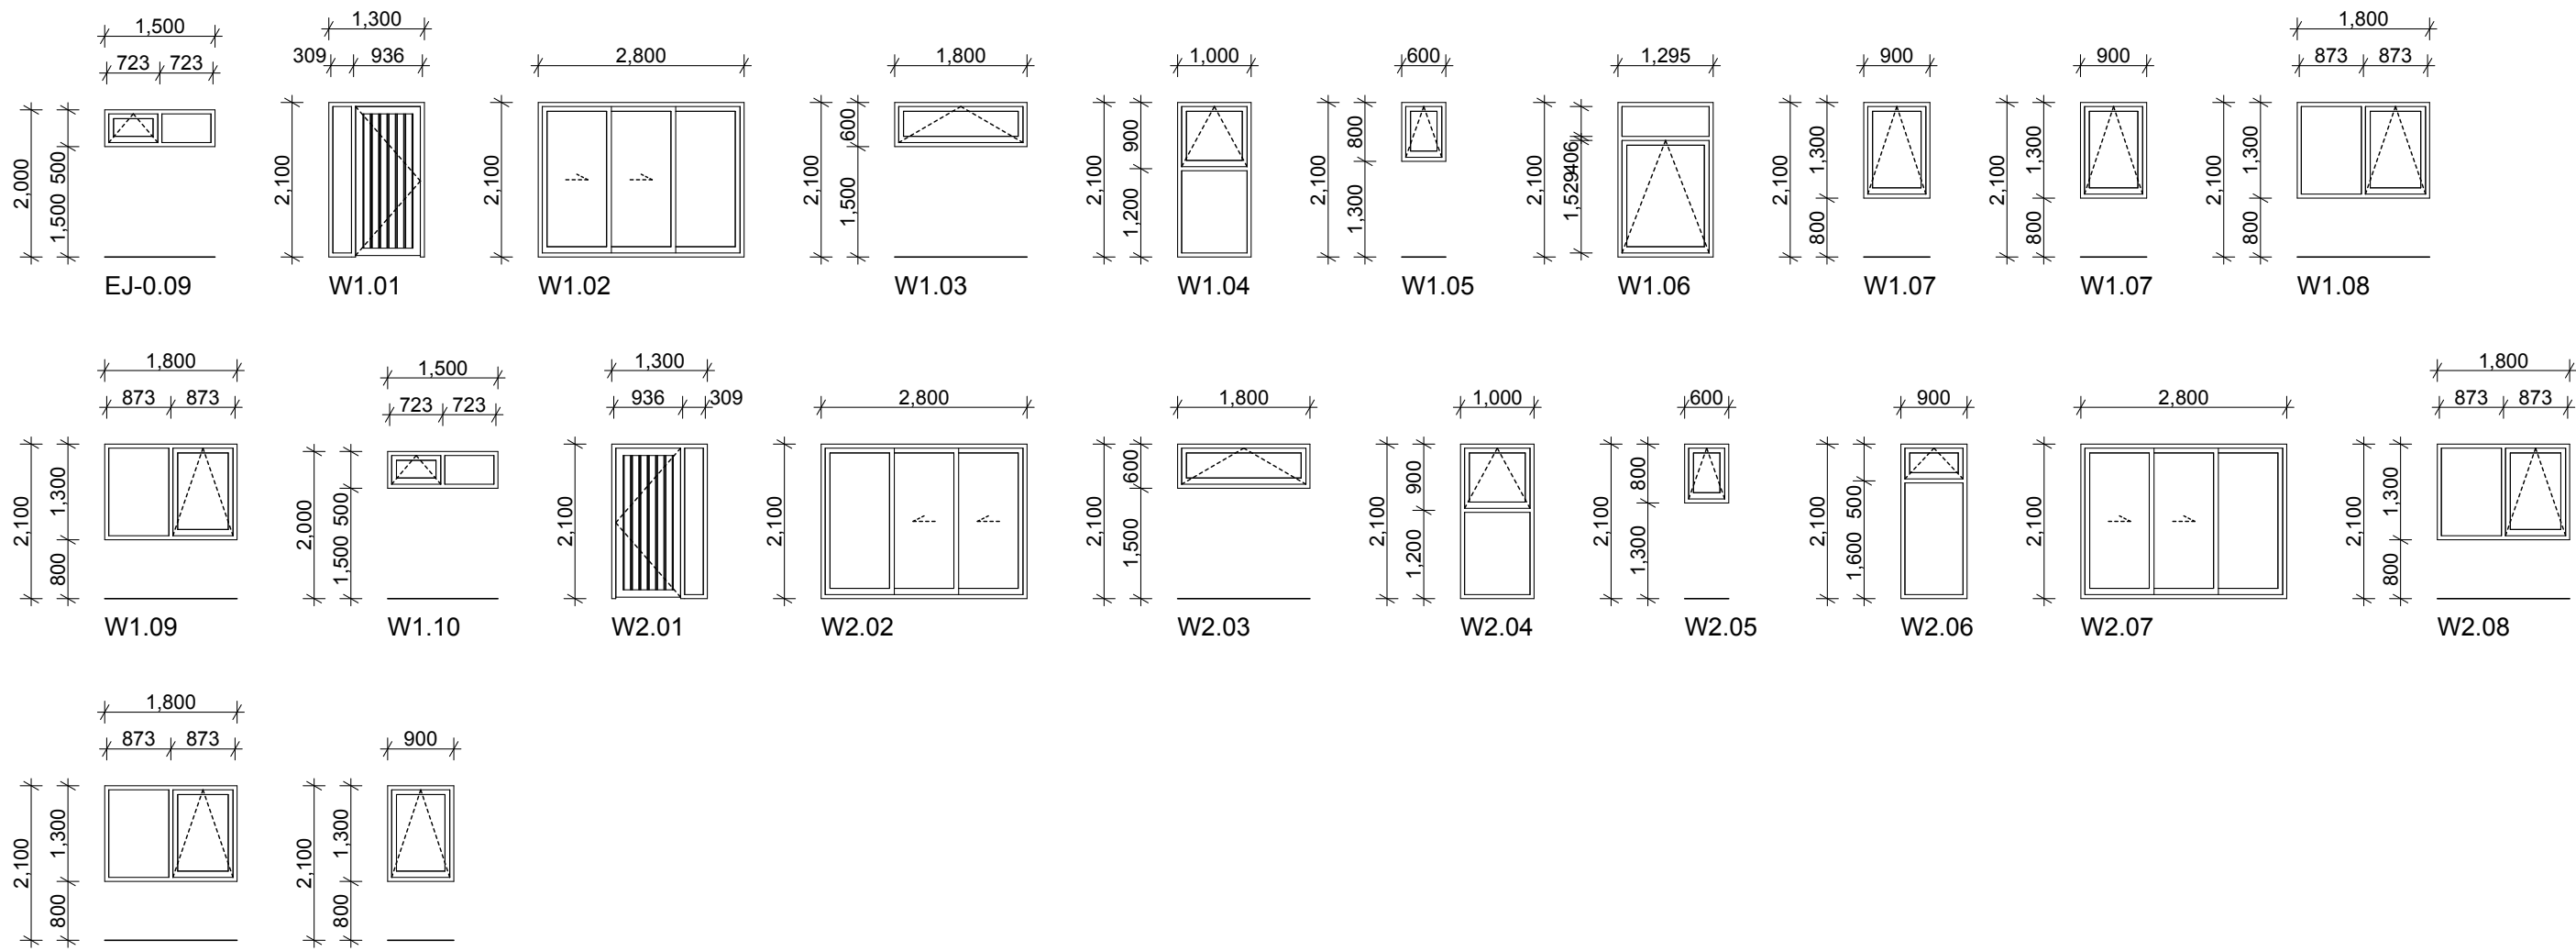

External Joinery Schedule 1:100

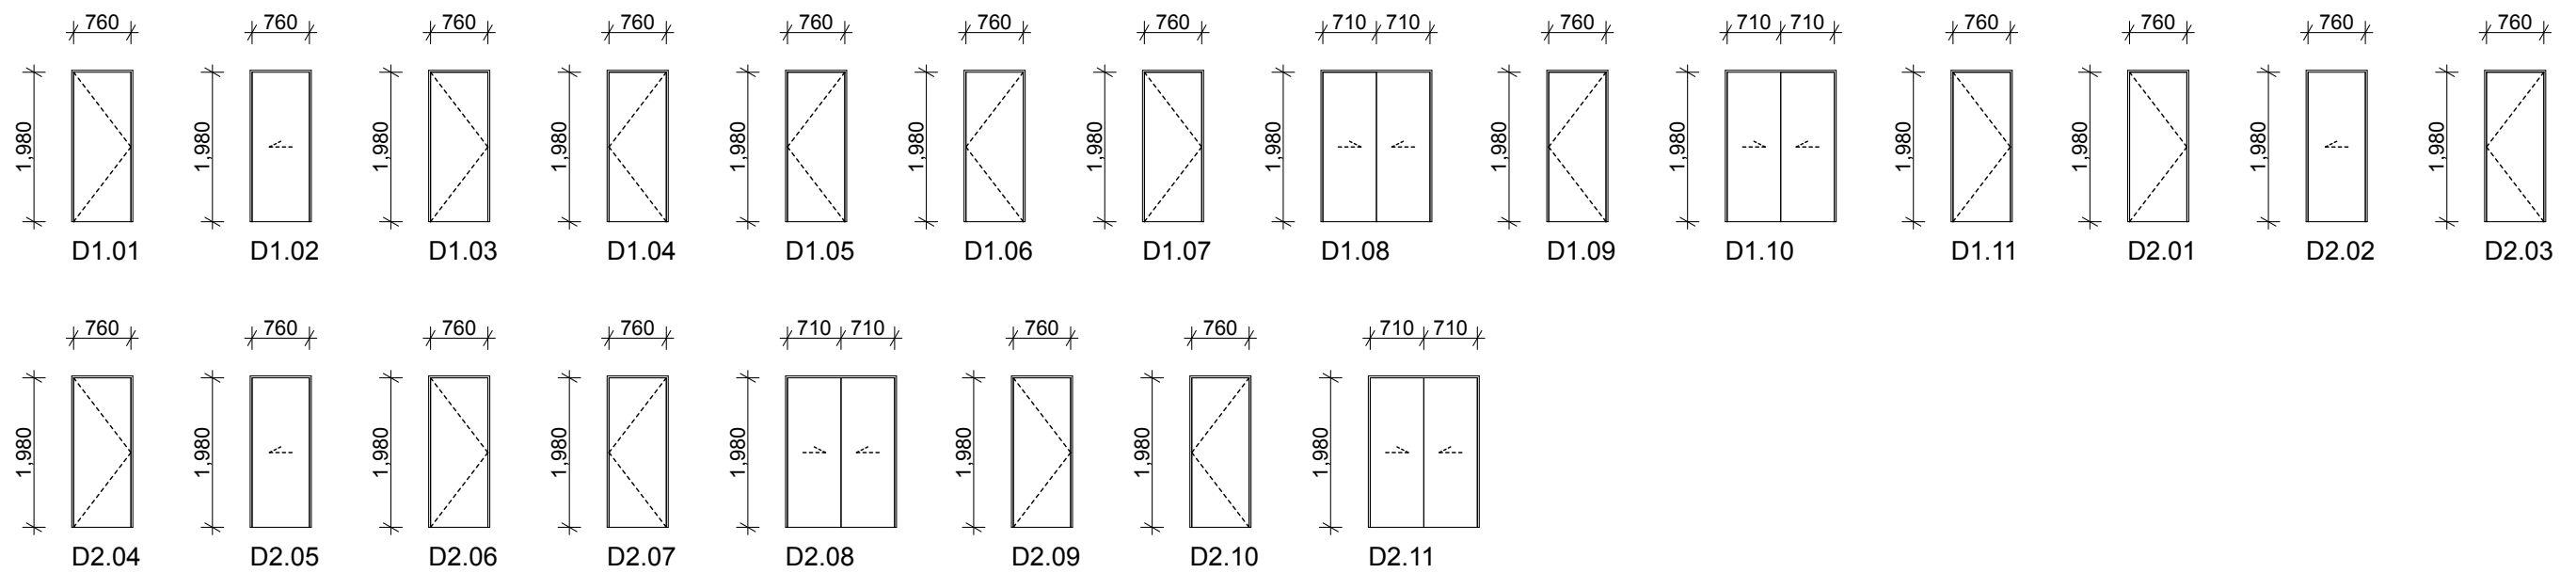

Internal Joinery Schedule 1:100