




LIVING
— COLLECTION —

ASHLIN

ALL CONTENT IS © KINEX PLUS LTD
DRAWING SCALE: @ A3
VERSION: CONCEPT DESIGN



F Front Elevation **1:100**

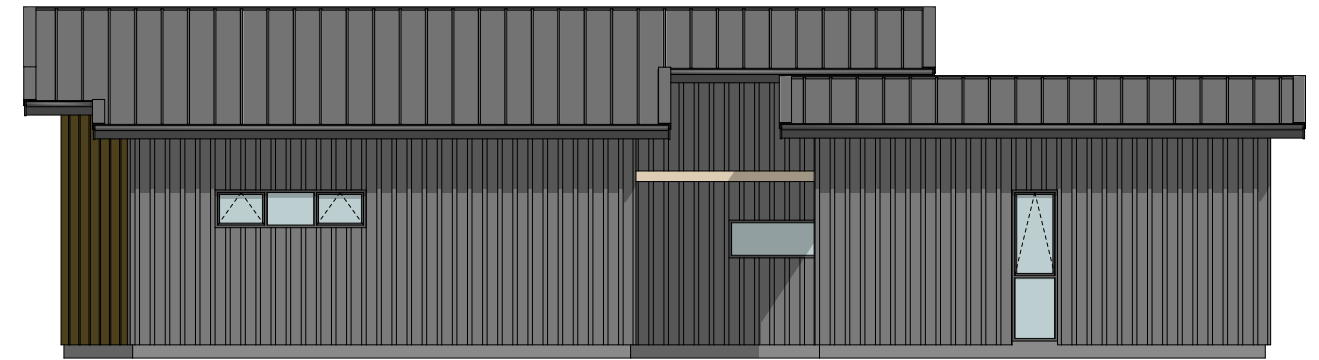


S1 Side Elevation 1 **1:100**




B Back Elevation **1:100**



S2 Side Elevation 2 **1:100**

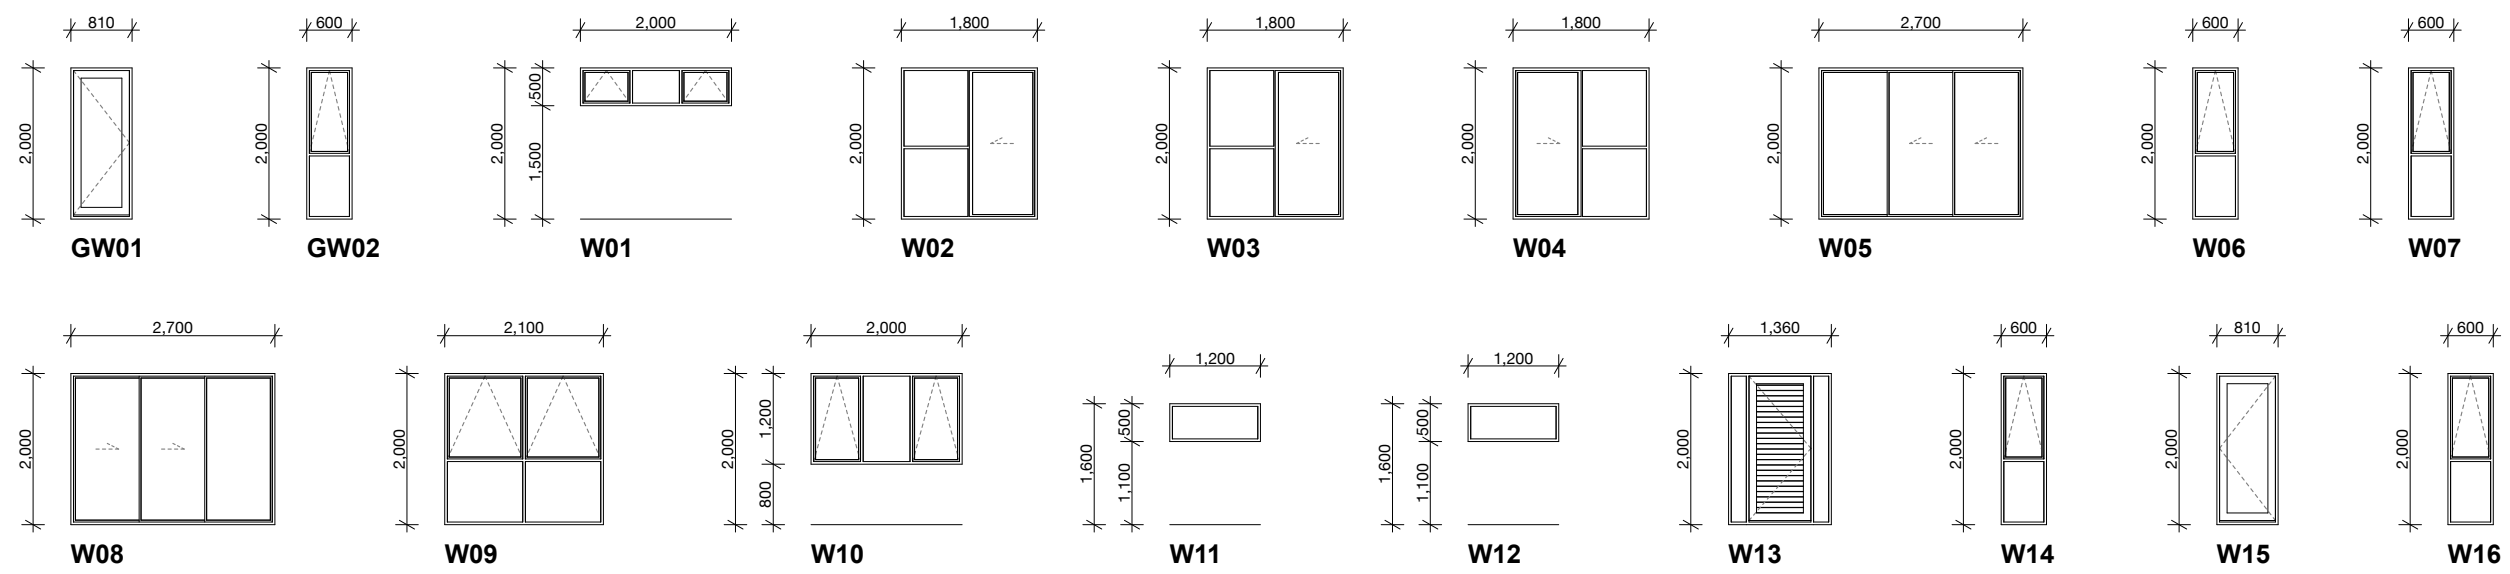

External Joinery Schedule 1:100

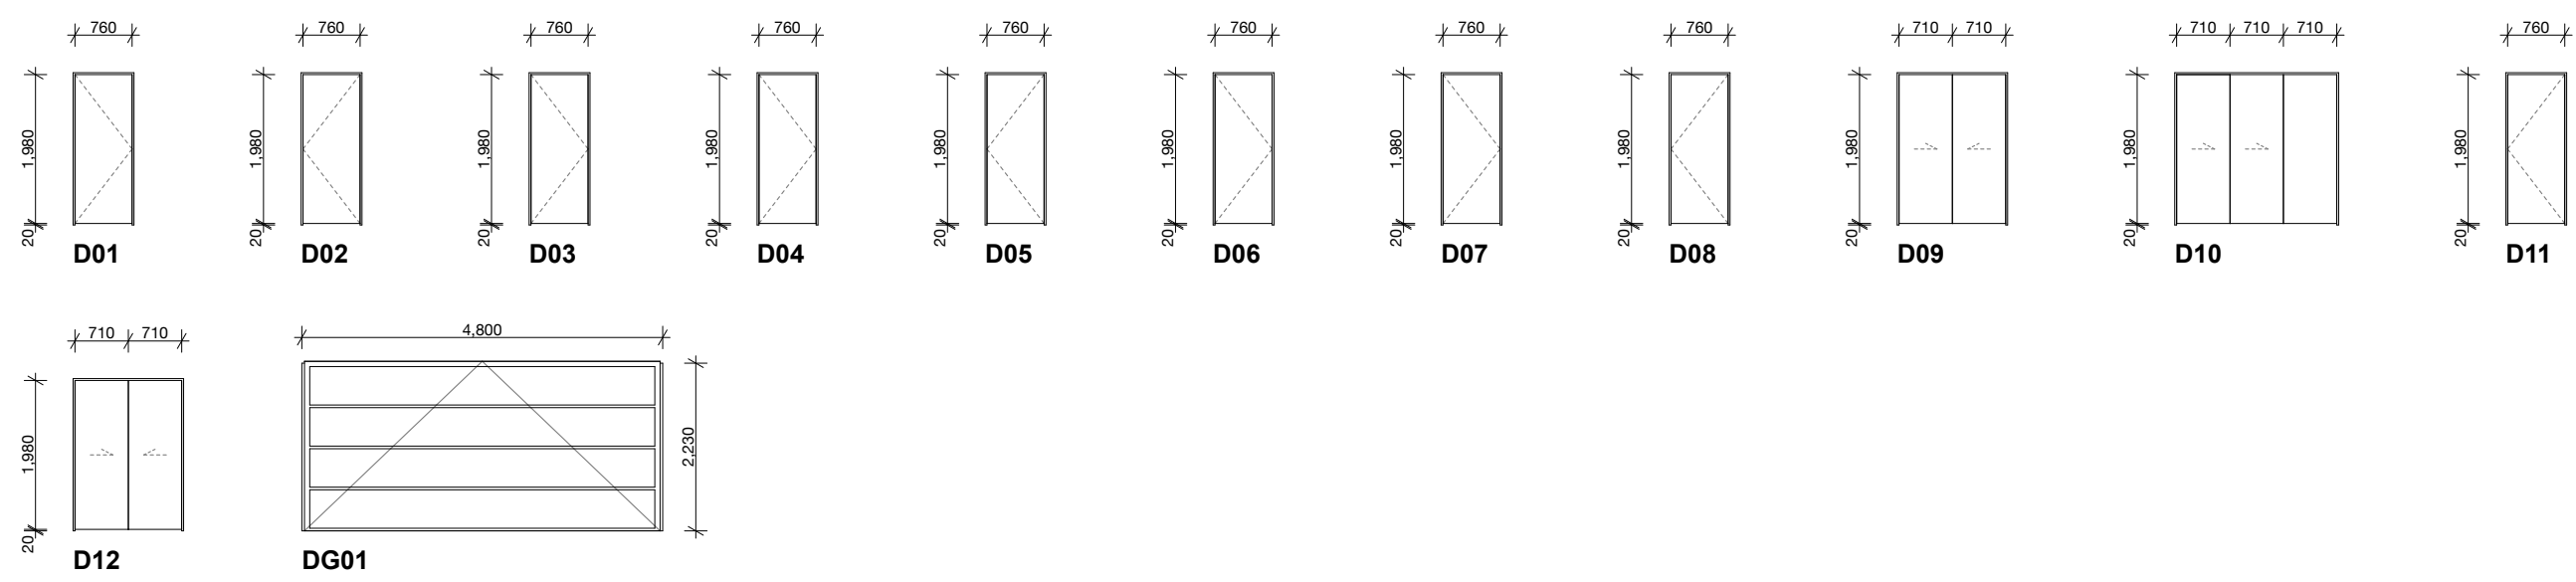

Internal Joinery and Garage Door Schedule 1:100