


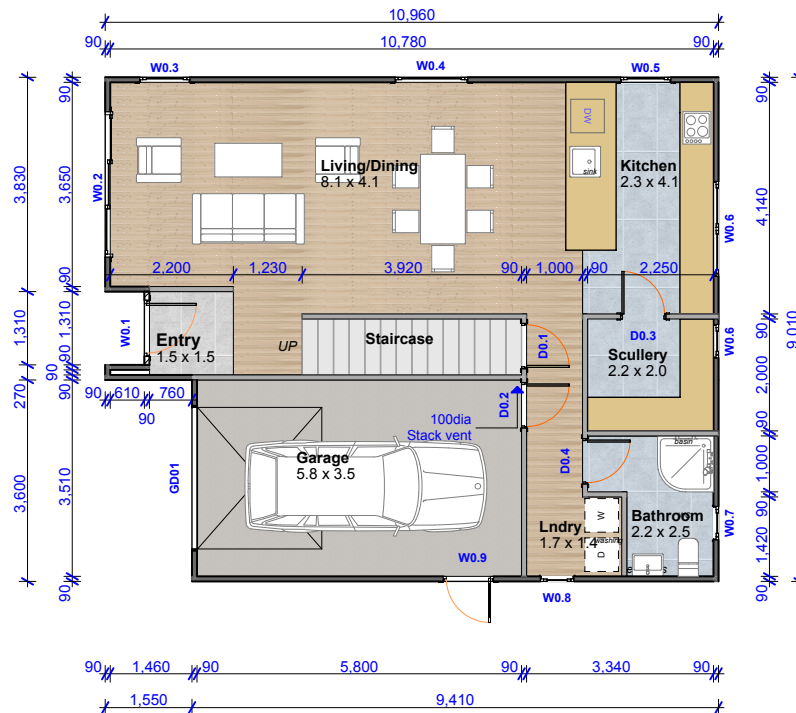




## DIMENSIONS

|                         |                         |
|-------------------------|-------------------------|
| Ground Floor Area       | 71m <sup>2</sup>        |
| First Floor Area        | 59m <sup>2</sup>        |
| Garage Area             | 21m <sup>2</sup>        |
| <b>Total Floor Area</b> | <b>151m<sup>2</sup></b> |




# CEDARLINE

ALL CONTENT IS © KINEX PLUS LTD  
 DRAWING SCALE: 1:100 @ A3  
 VERSION: CONCEPT DESIGN

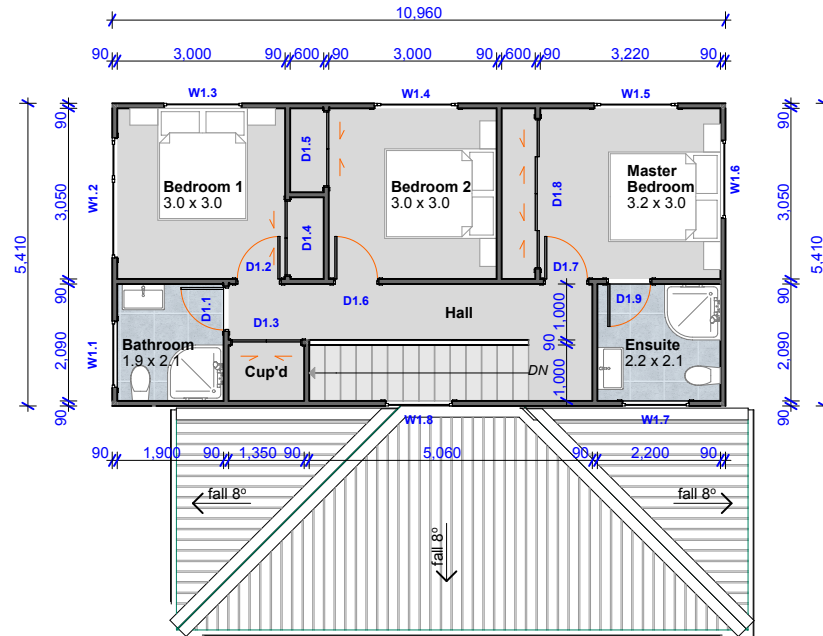




First Floor Plan


1:100

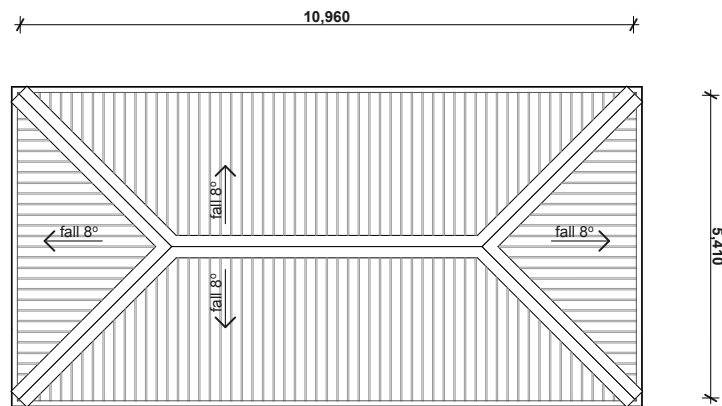

**Roof Plan**


**1:100**

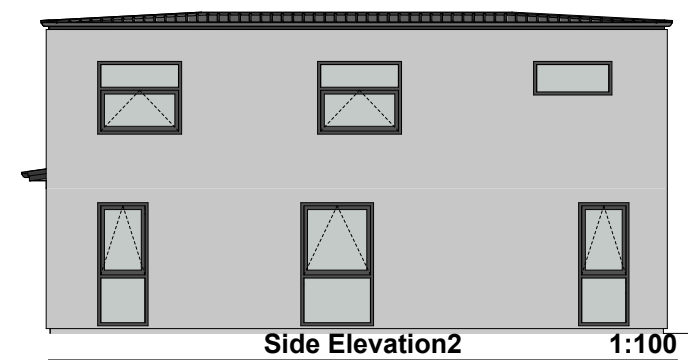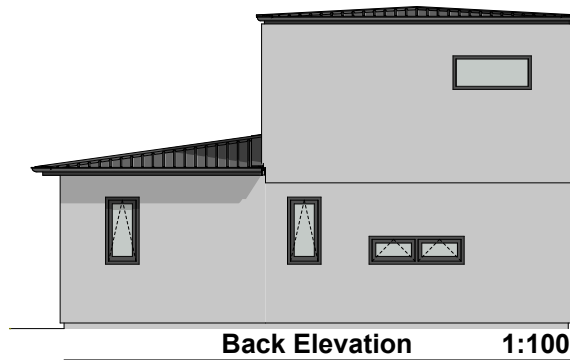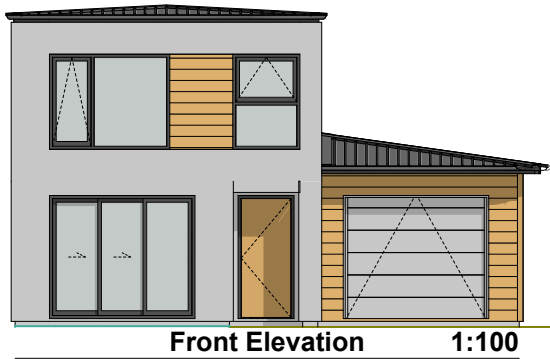

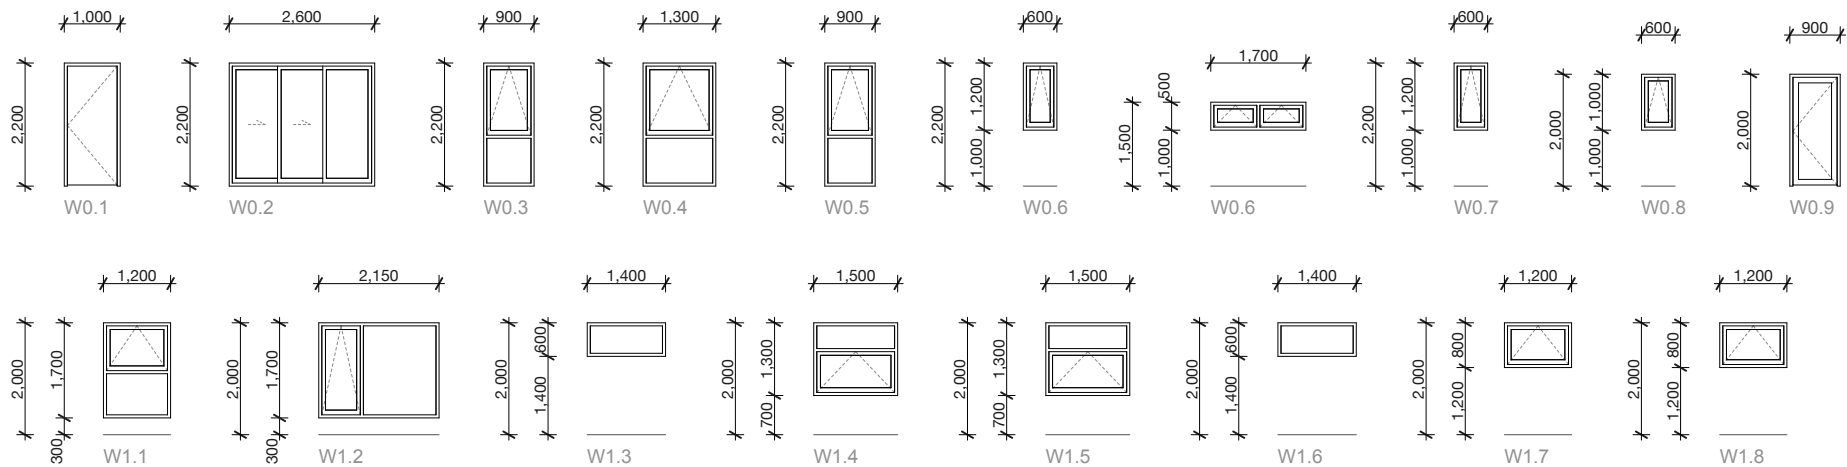

### External Joinery

1:100

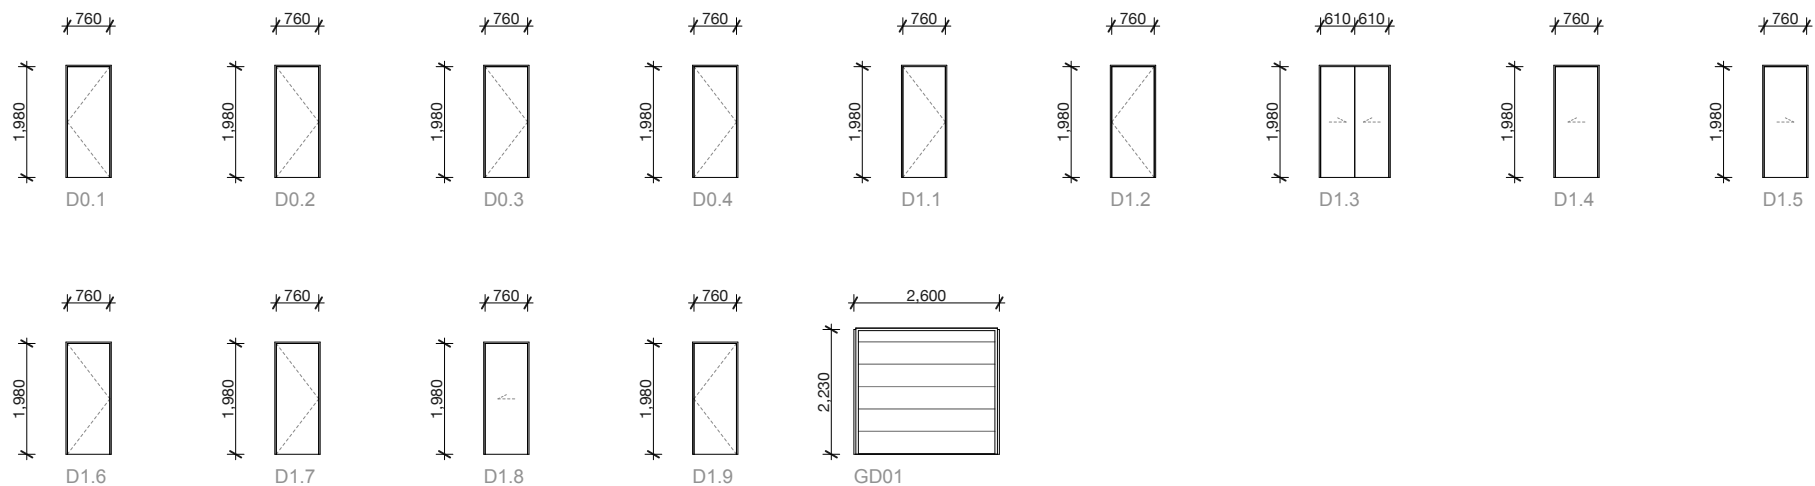

### Internal Joinery

1:100