





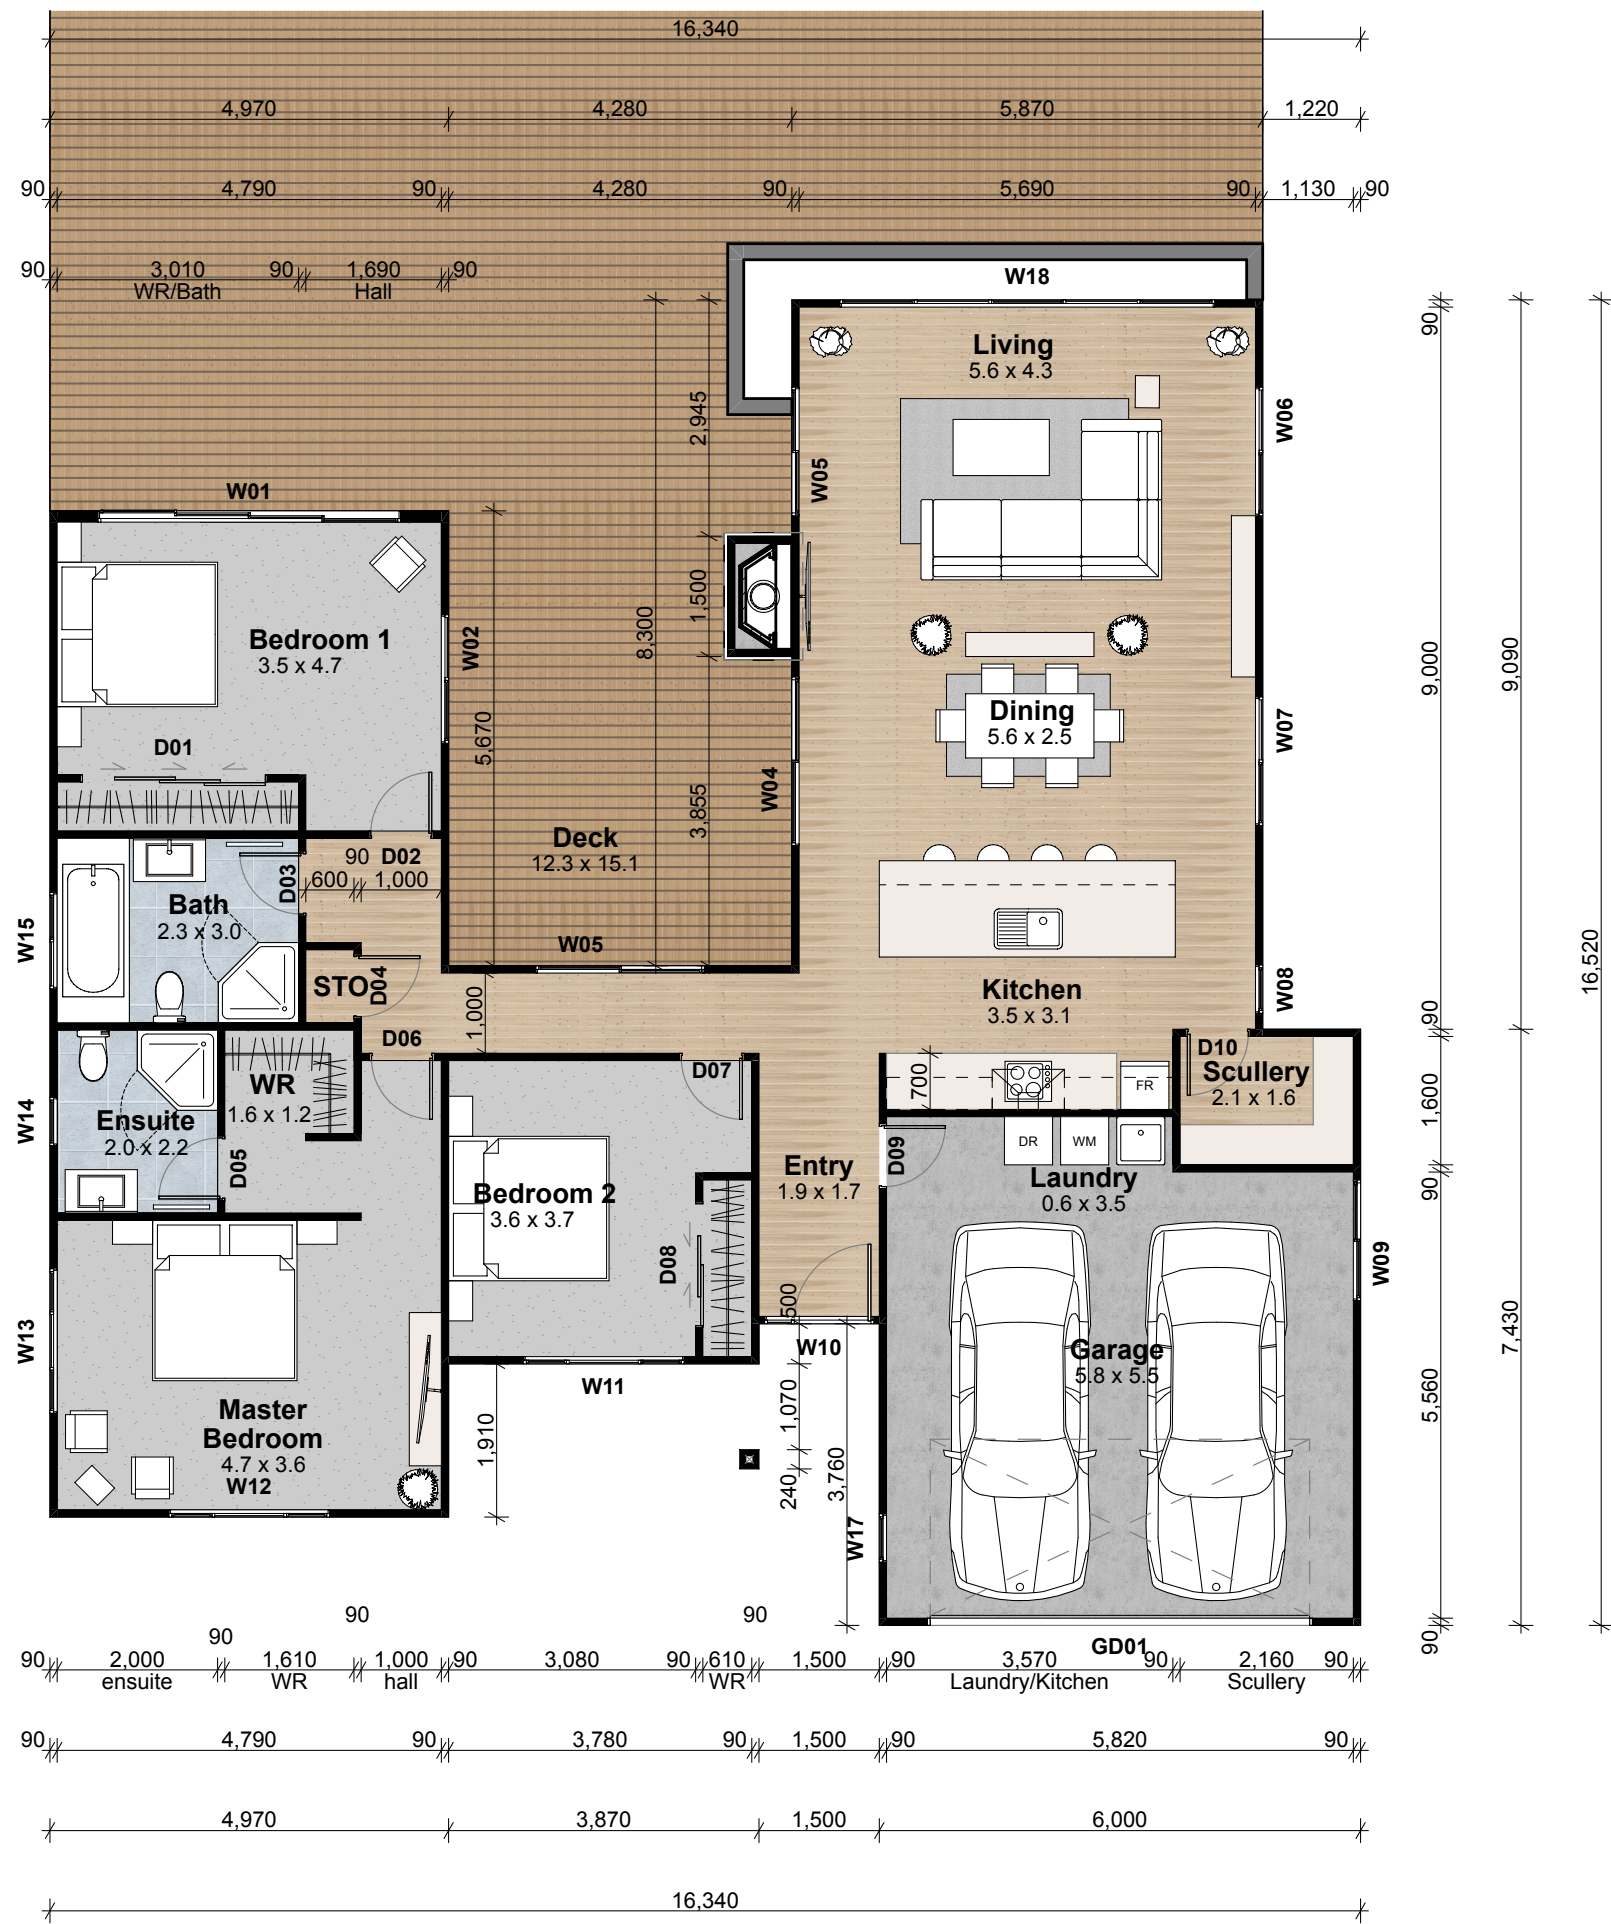

DIMENSIONS


Floor Area	150m²
Garage Area	35m²
Total Floor Area	185m²


Floor Plan Wall Set-out 1:100

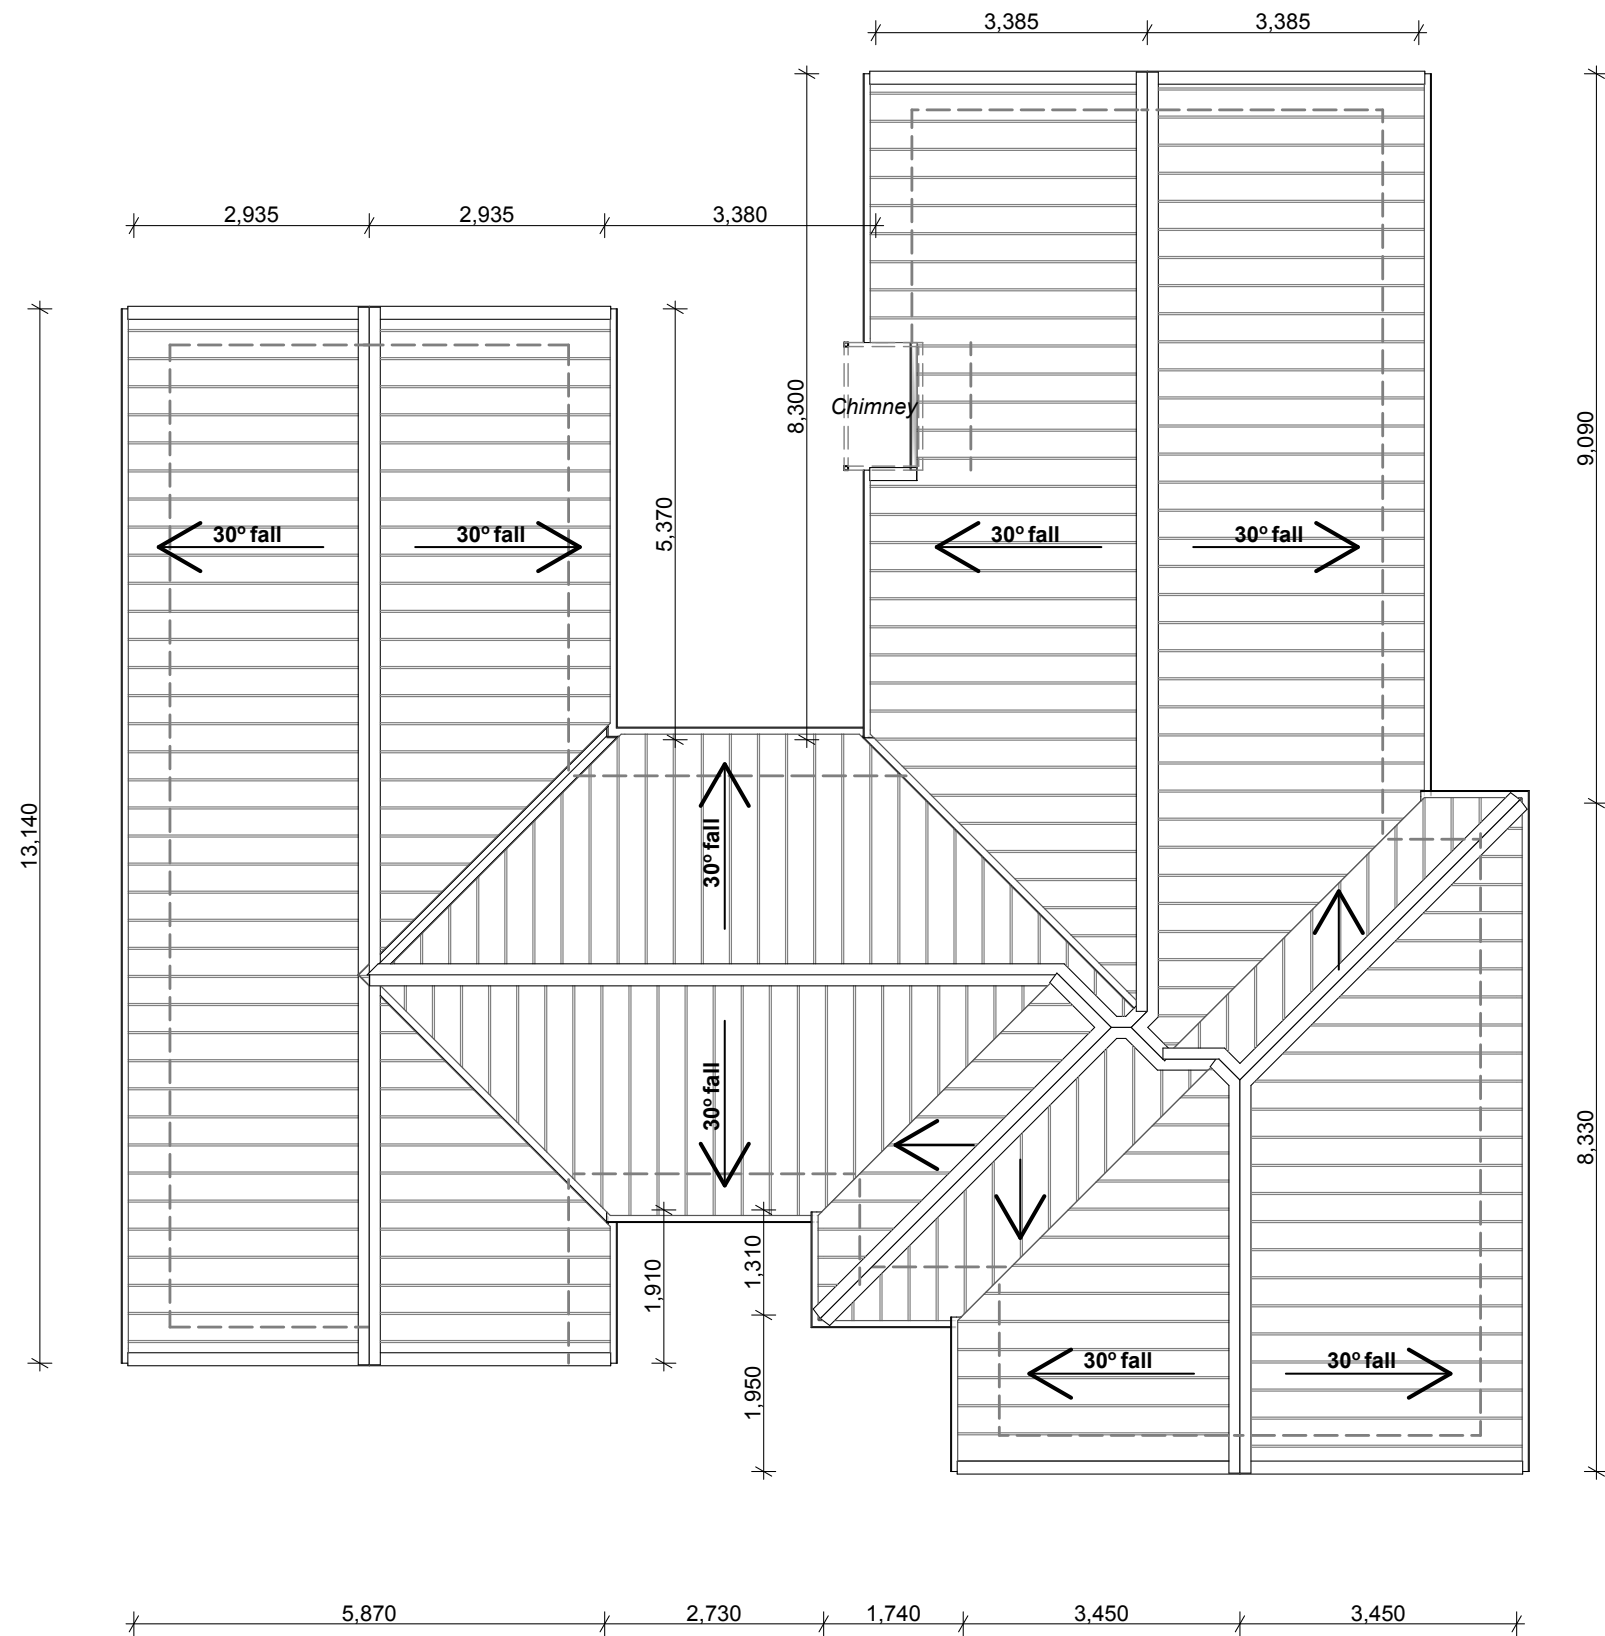


Roof Plan

1:100

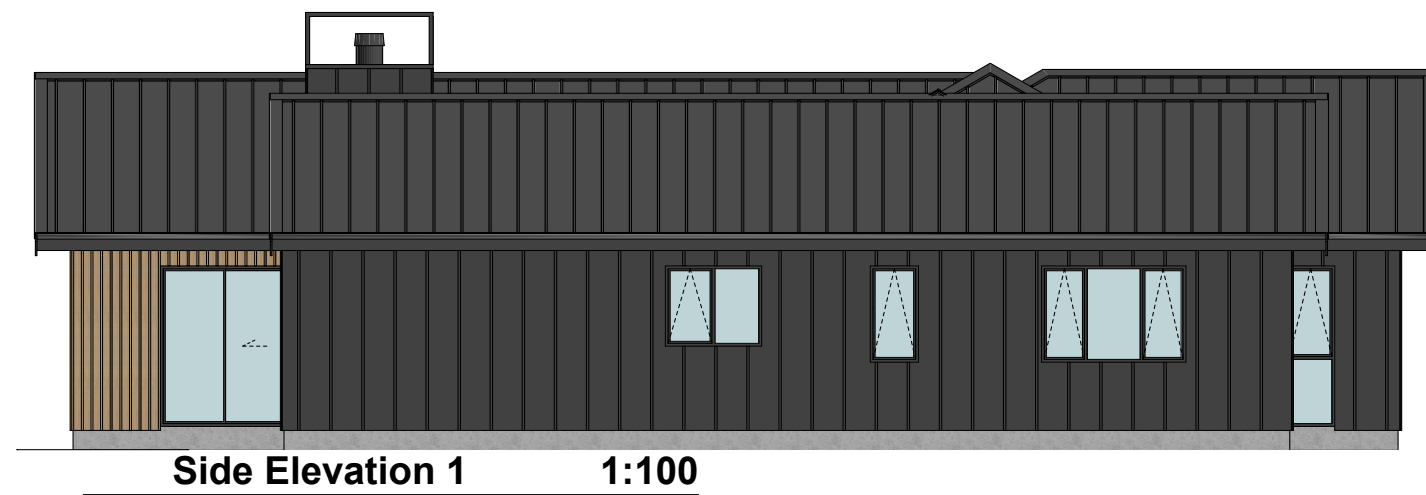

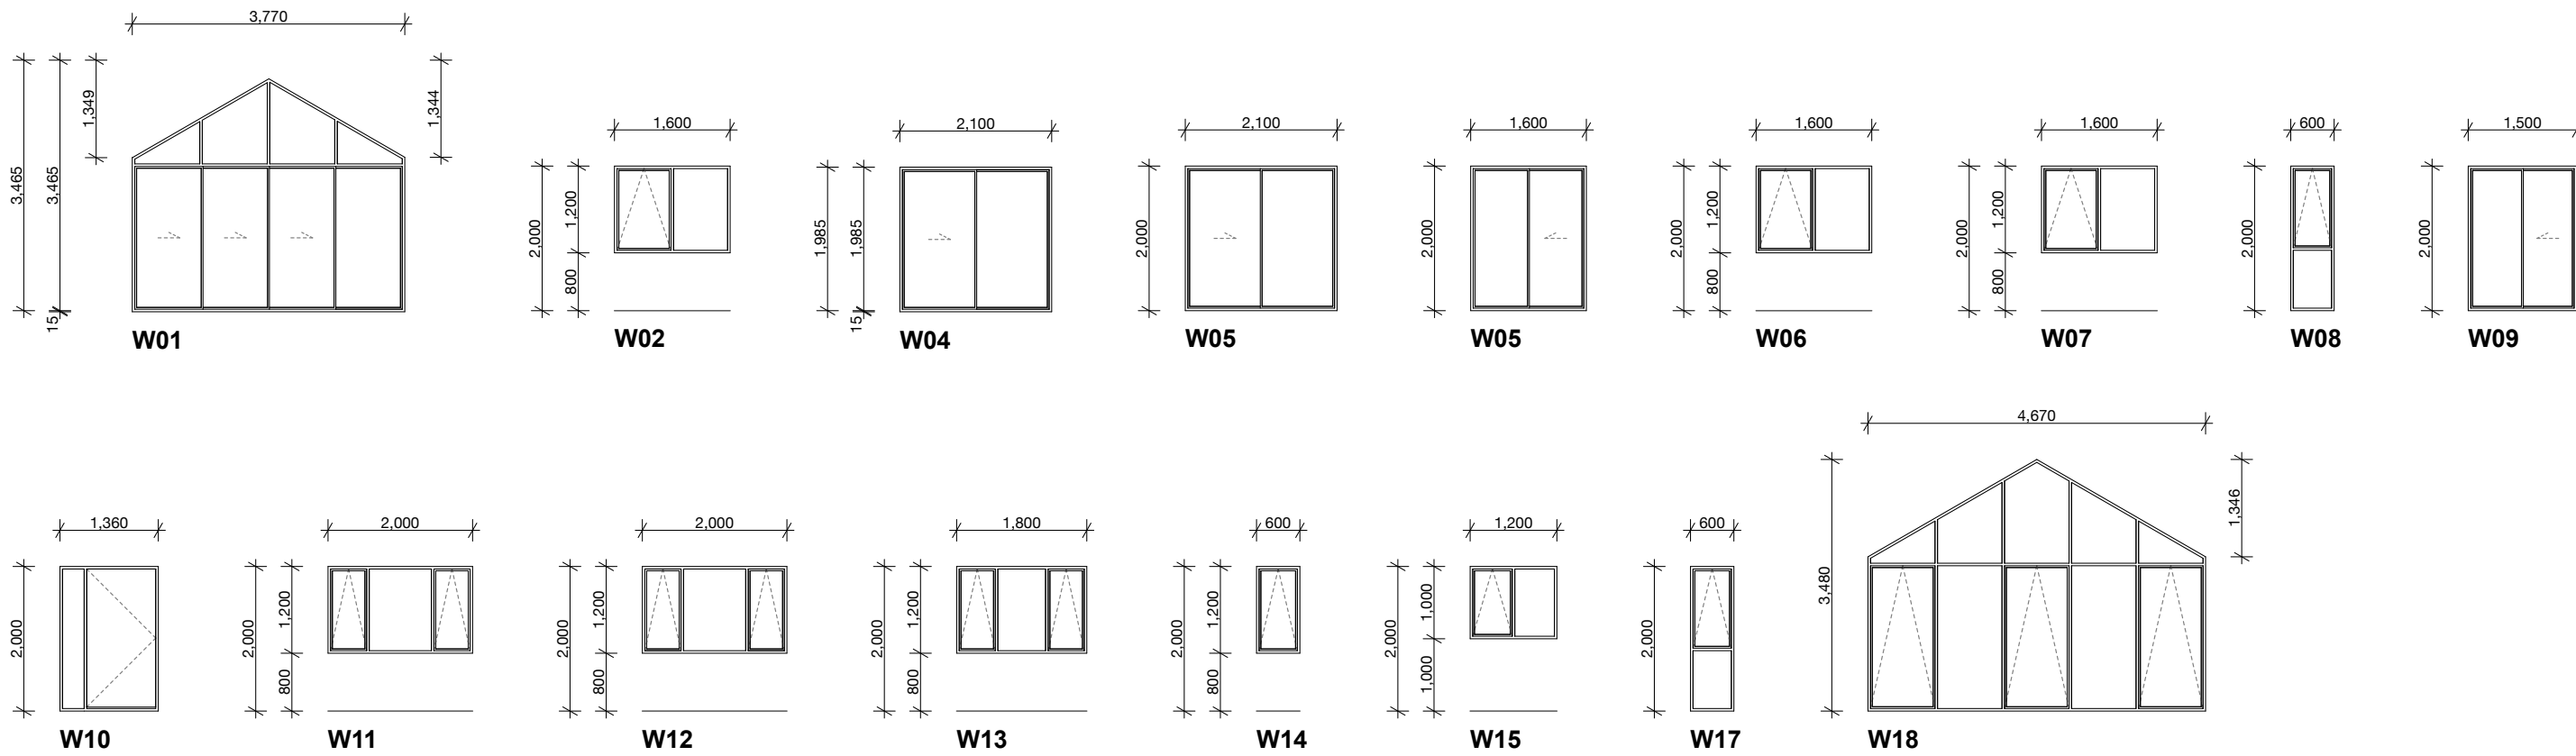

External Joinery Schedule 1:100

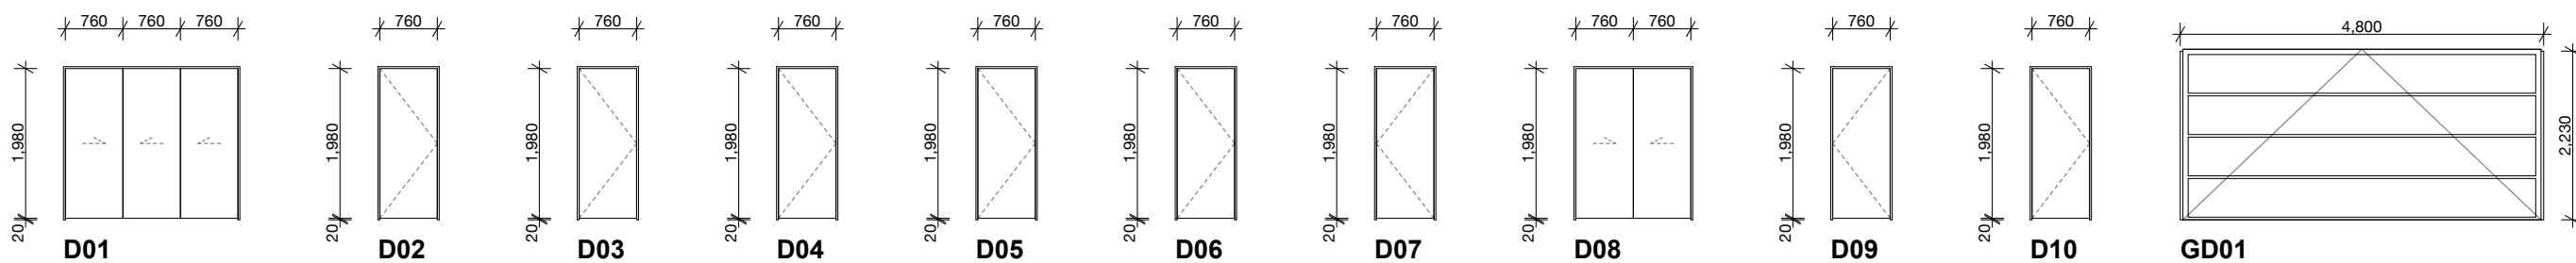

Internal Joinery Garage Door Schedule 1:100