





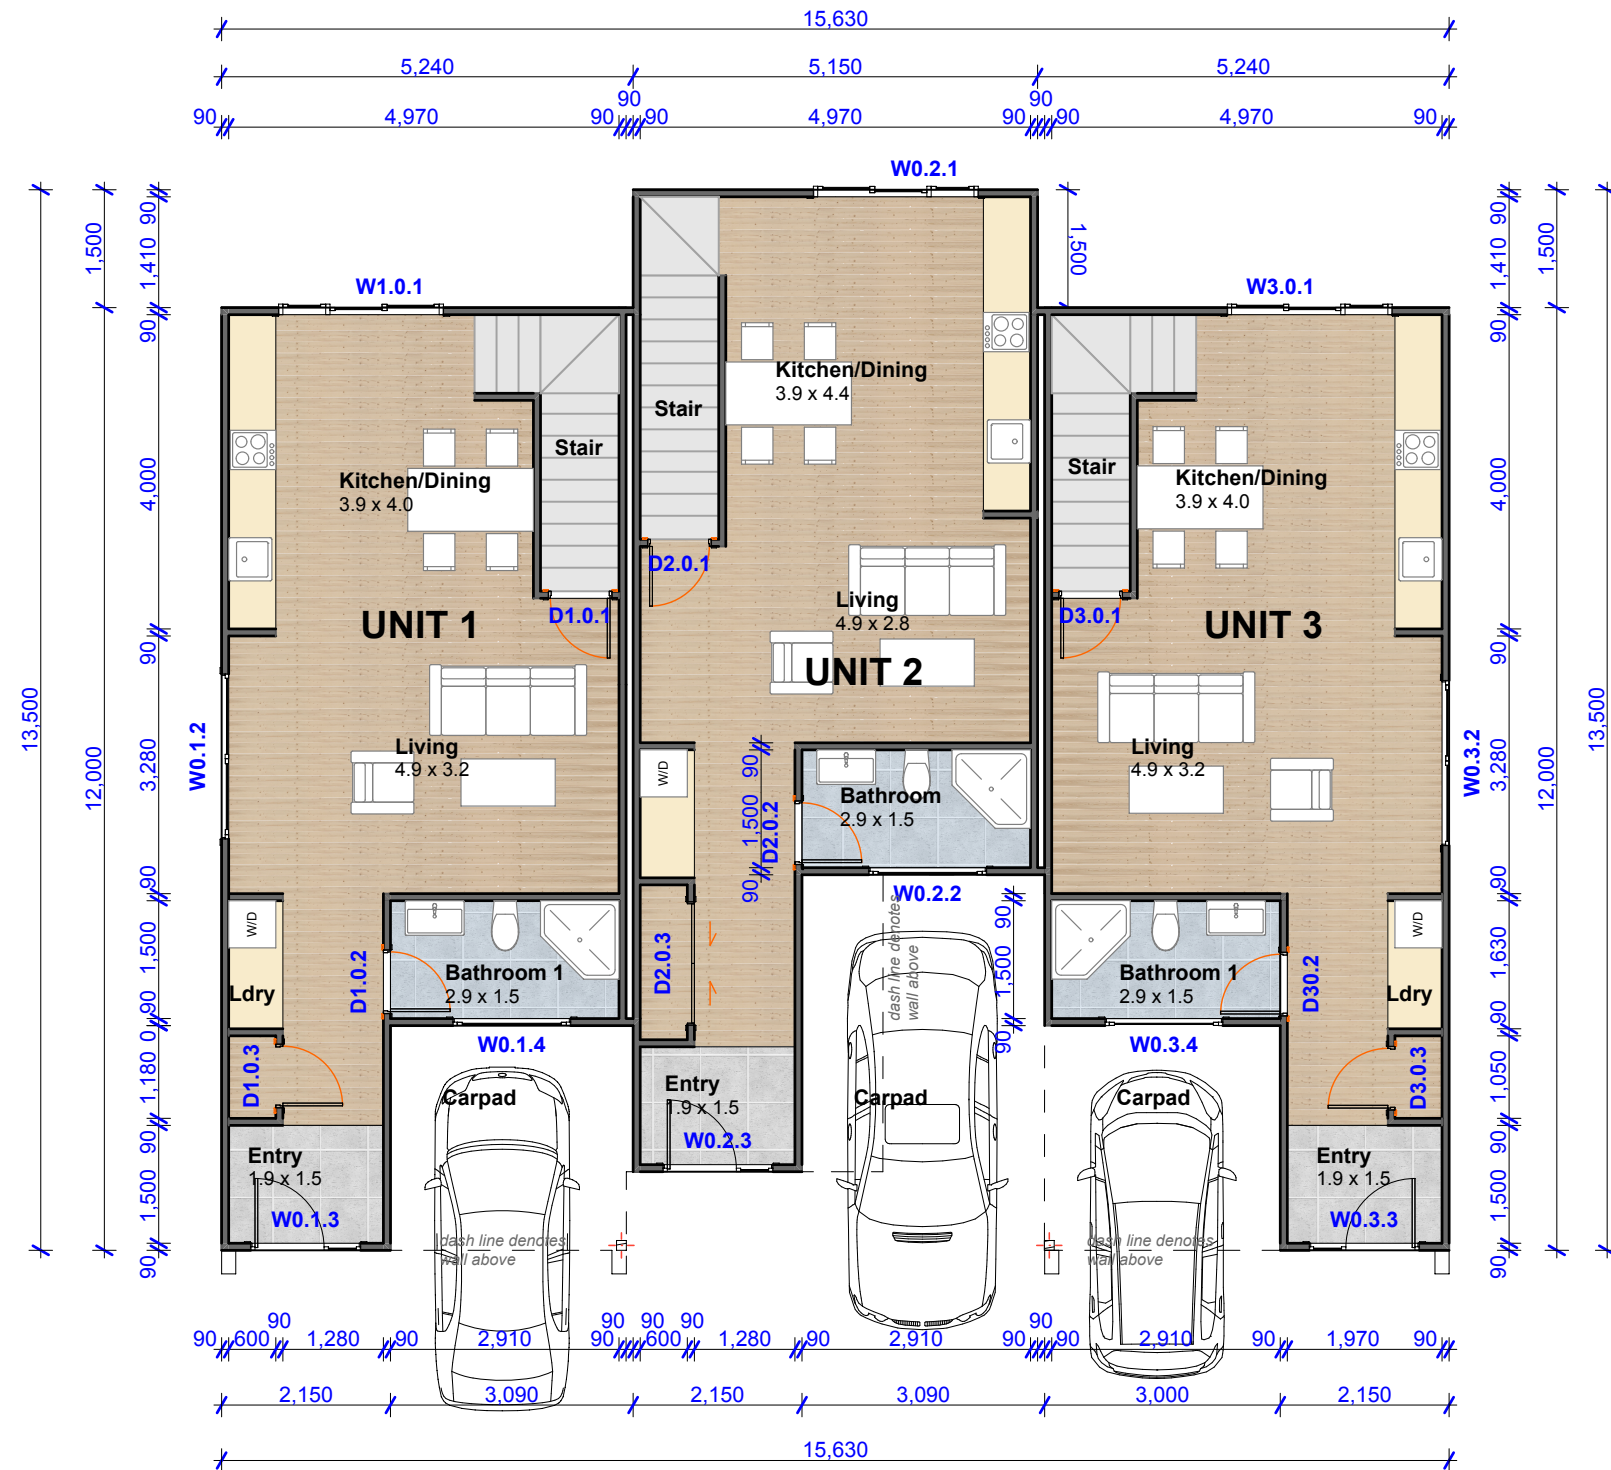


Ground Floor Plan Wall Set-out

1:100

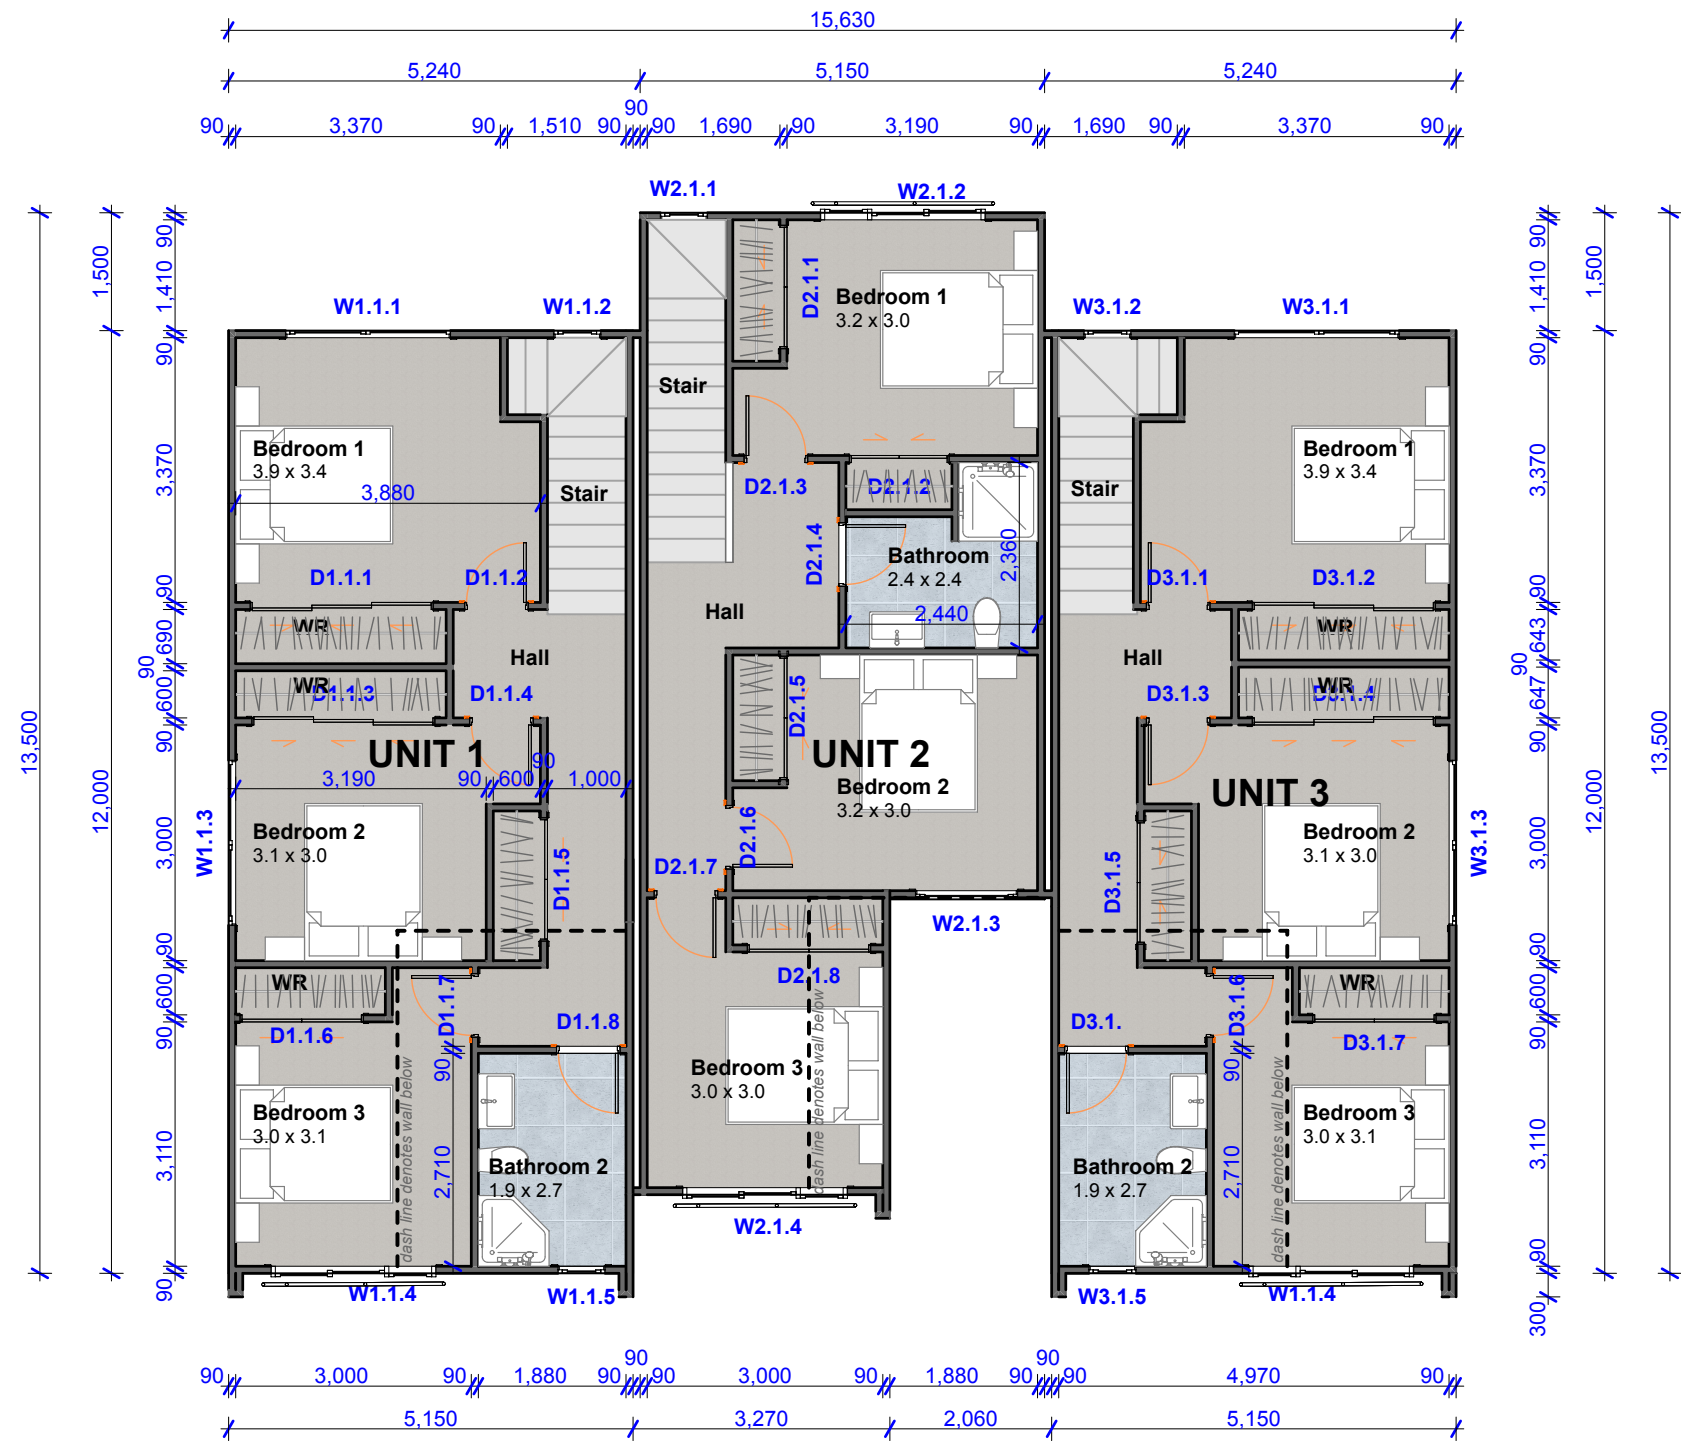

First Floor Plan Wall Set-out

1:100

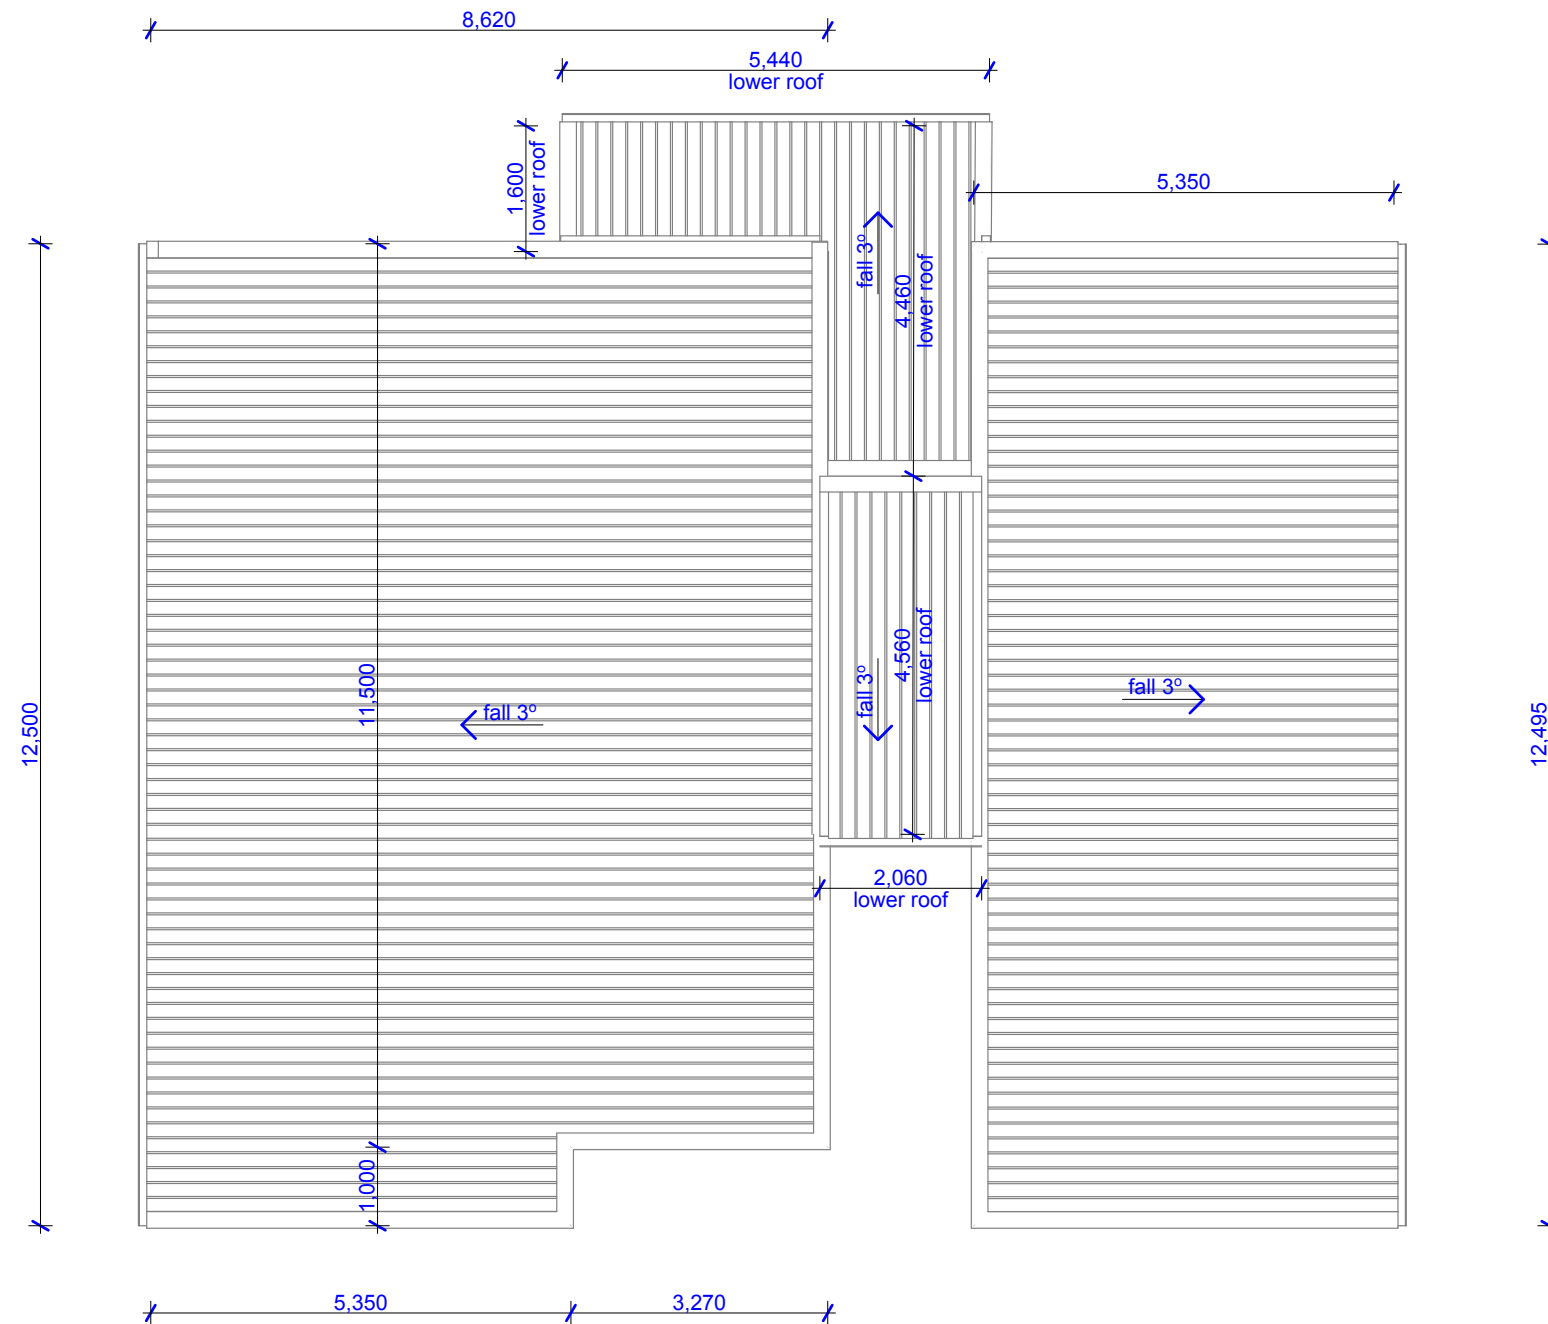

Roof Plan

1:100

