









Front Elevation

1:75

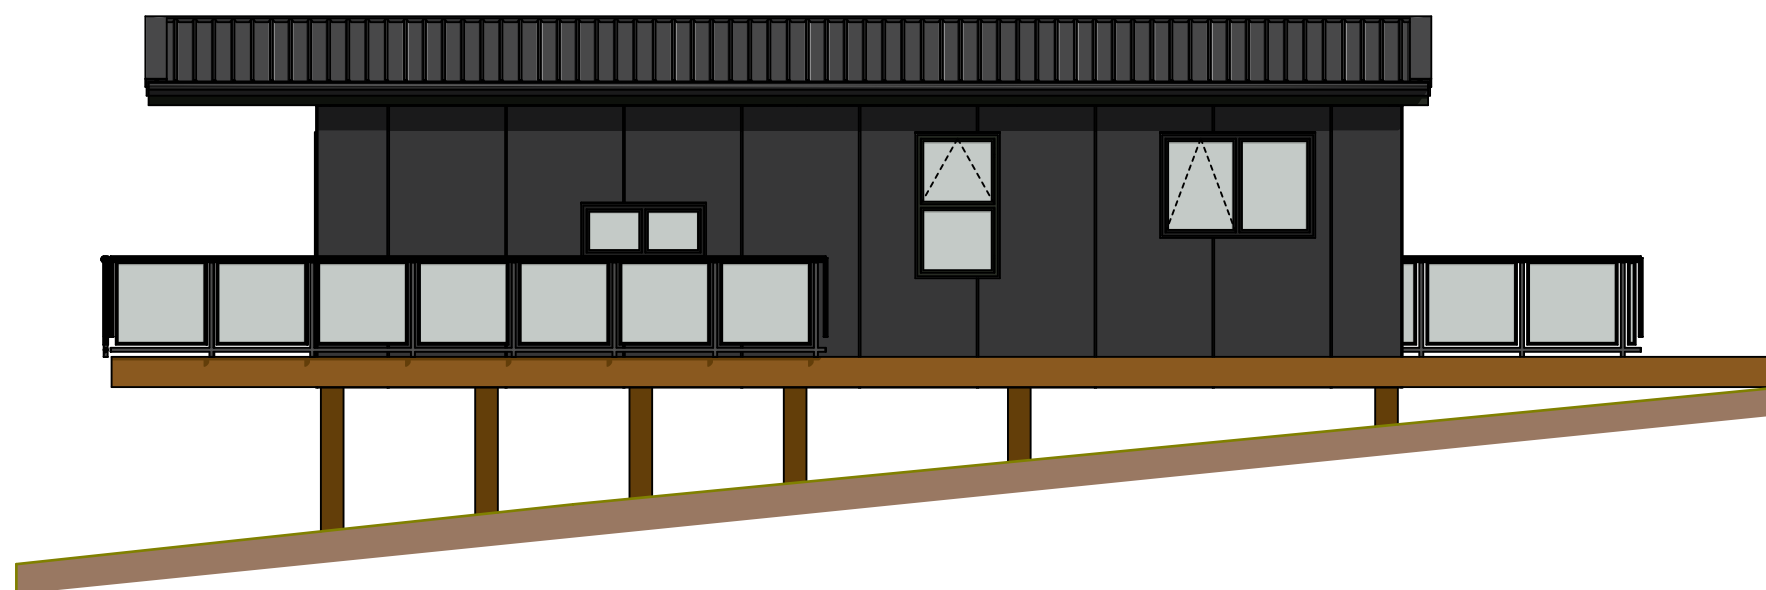


Back Elevation

1:75

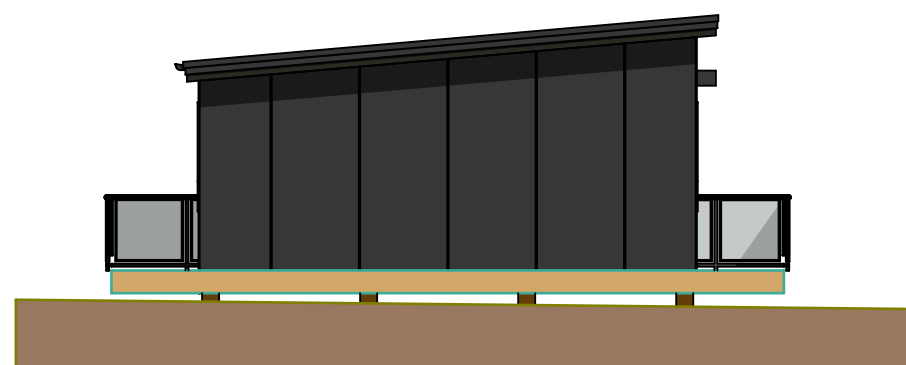


Side Elevation 1

1:100

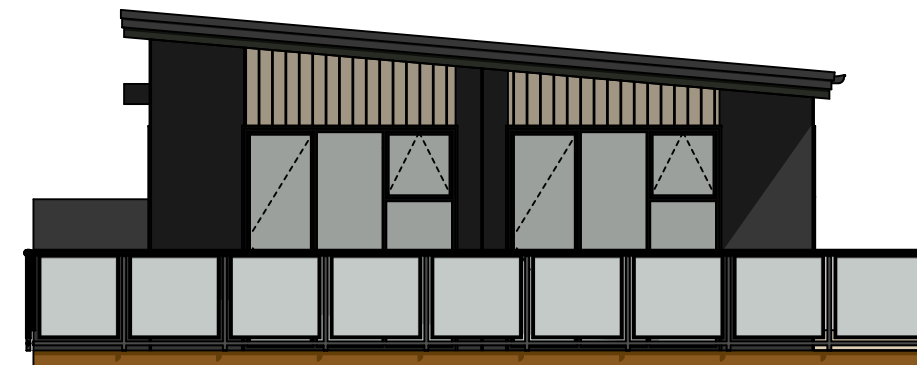


Side Elevation 2

1:75

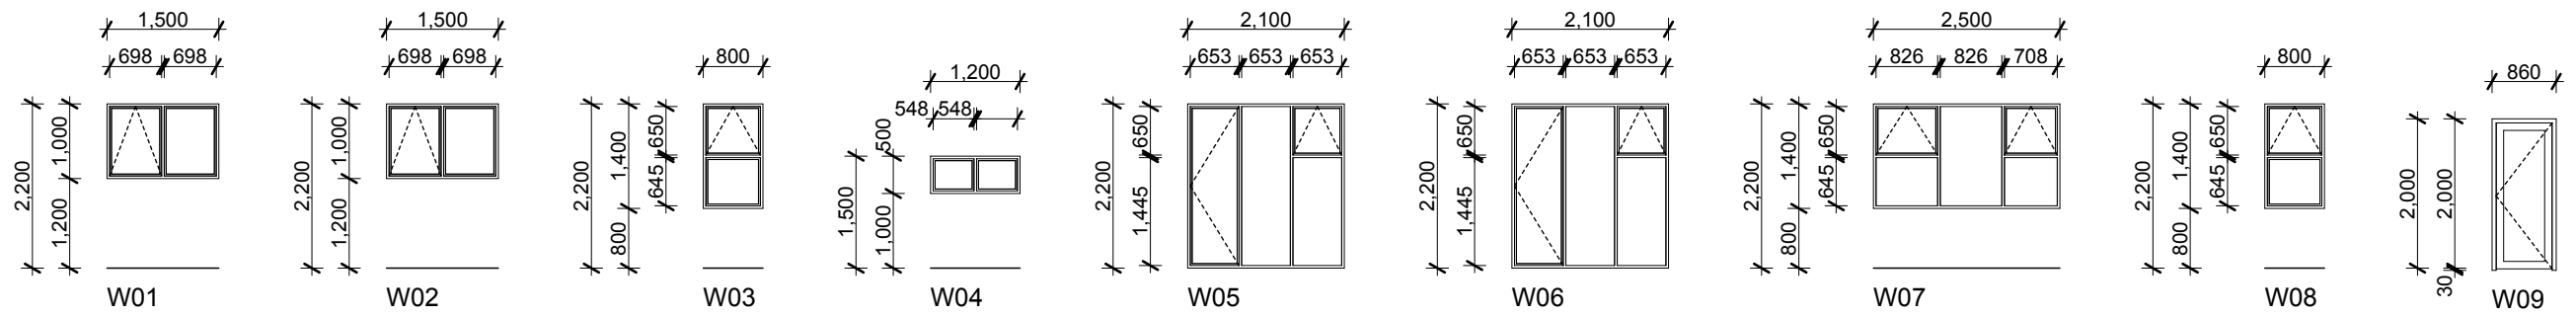

External Joinery Schedule 1:100

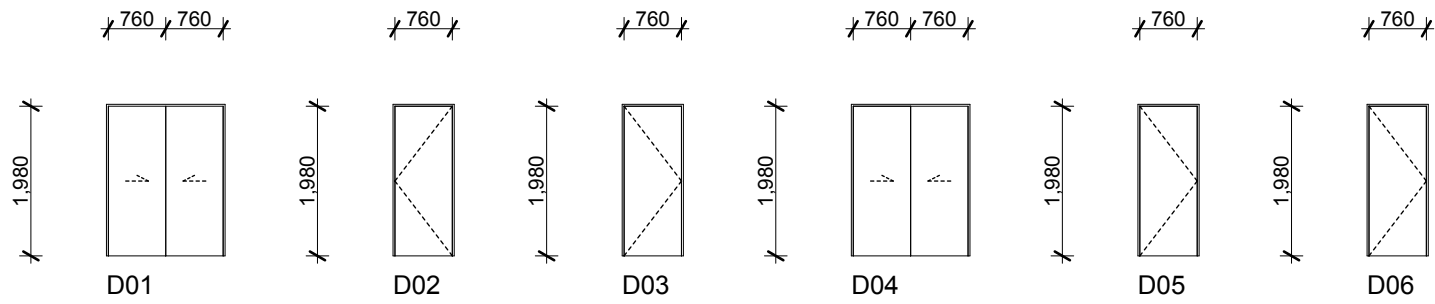

Internal Joinery Schedule1 1:100