





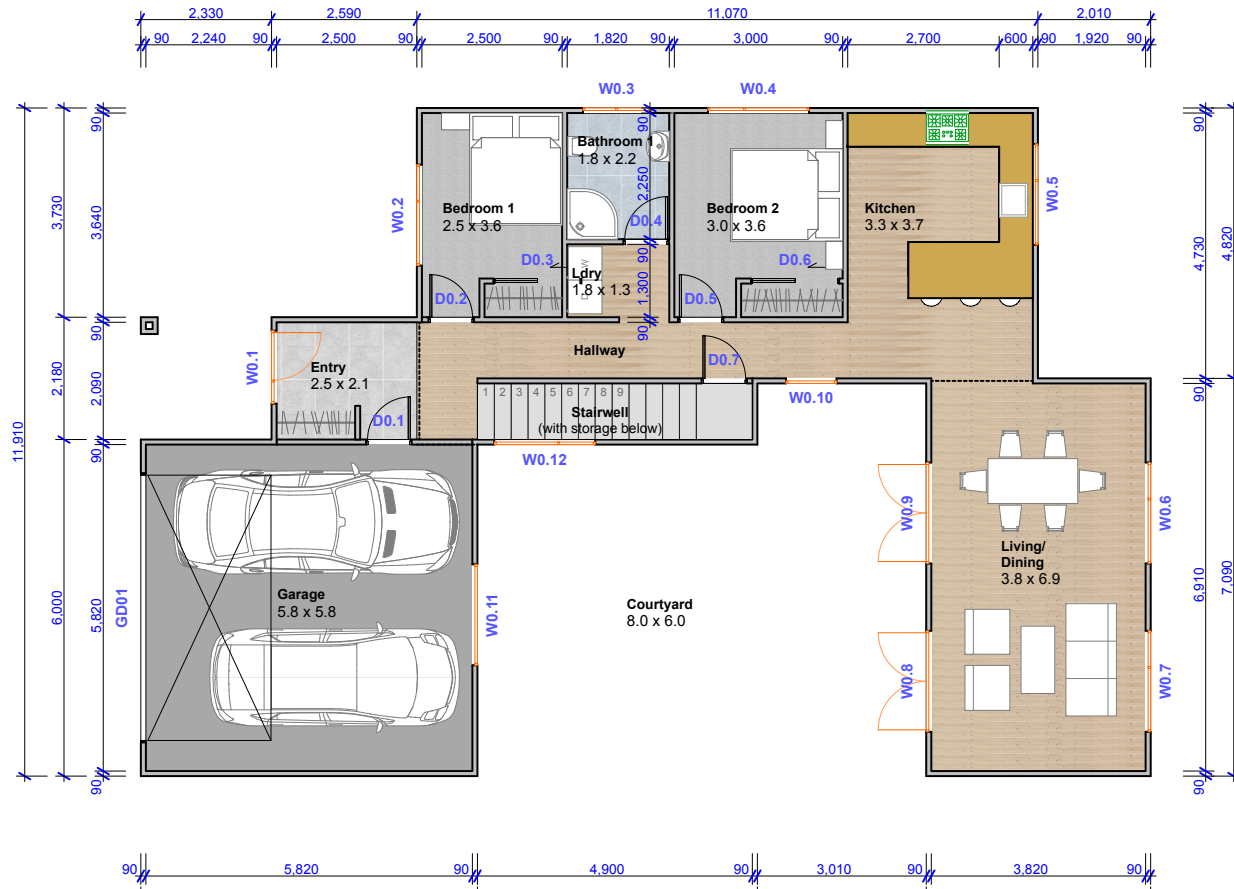

Ground Floor Plan 1:100

DIMENSIONS


Ground Floor Area	96m ²
First Floor Area	61m ²
Garage Area	34m ²
Total Floor Area	191m²

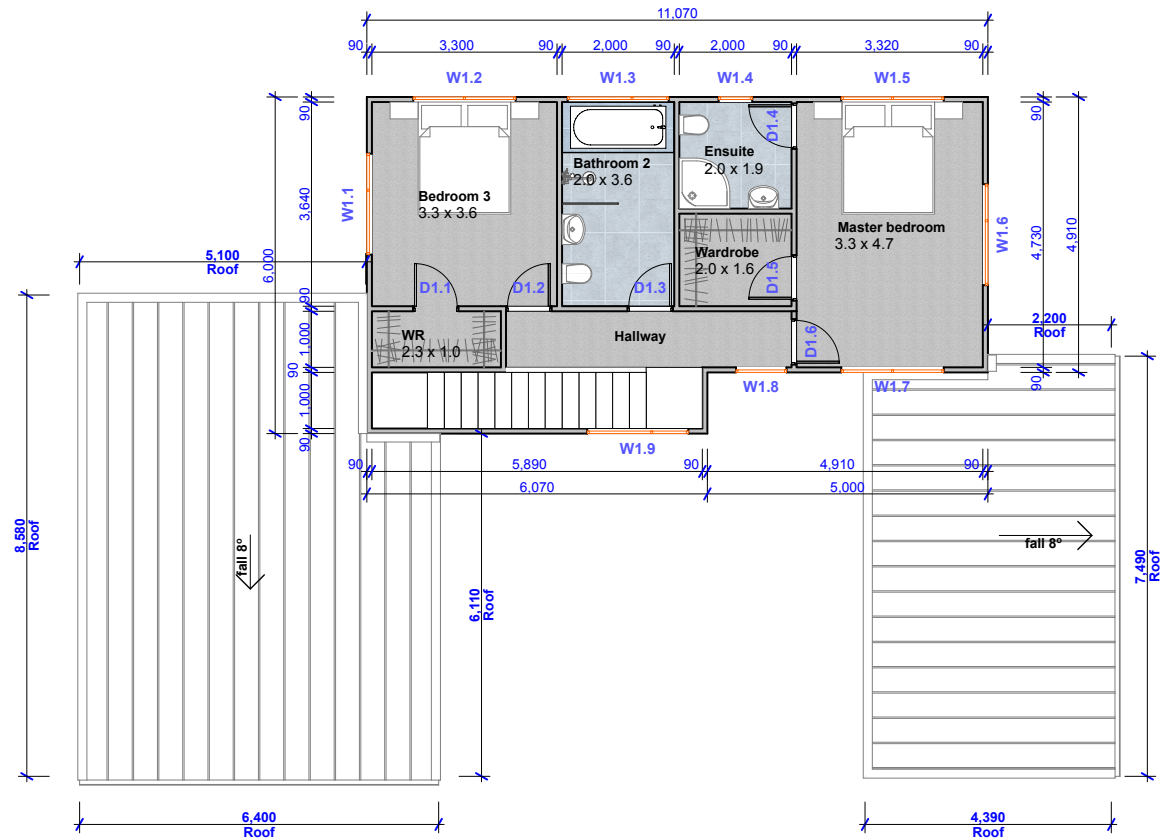

First Floor Plan 1:100

DIMENSIONS

Ground Floor Area	133m ²
First Floor Area	61m ²
Garage Area	34m ²
Total Floor Area	194m²

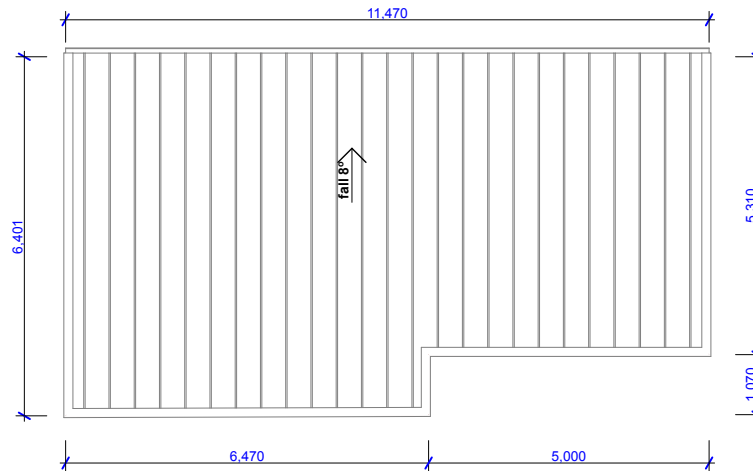

Roof Plan 1:100



Front Elevation

1:100



Side Elevation 1

1:100




Back Elevation

1:100




Side Elevation 2

1:100

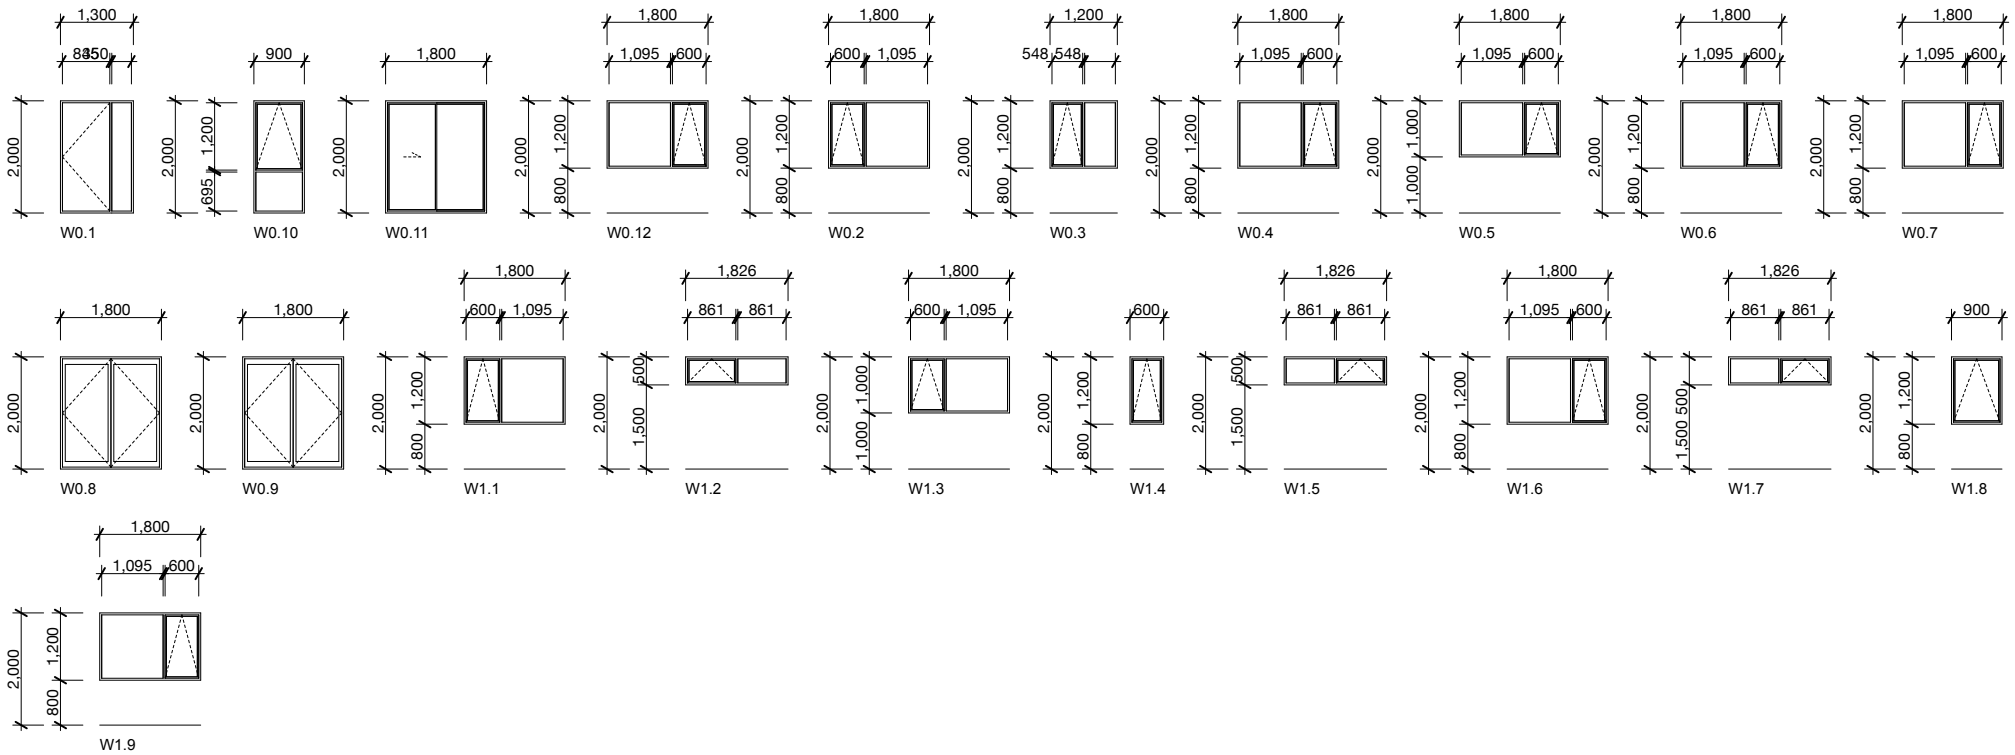

External Joinery Schedule 1:100

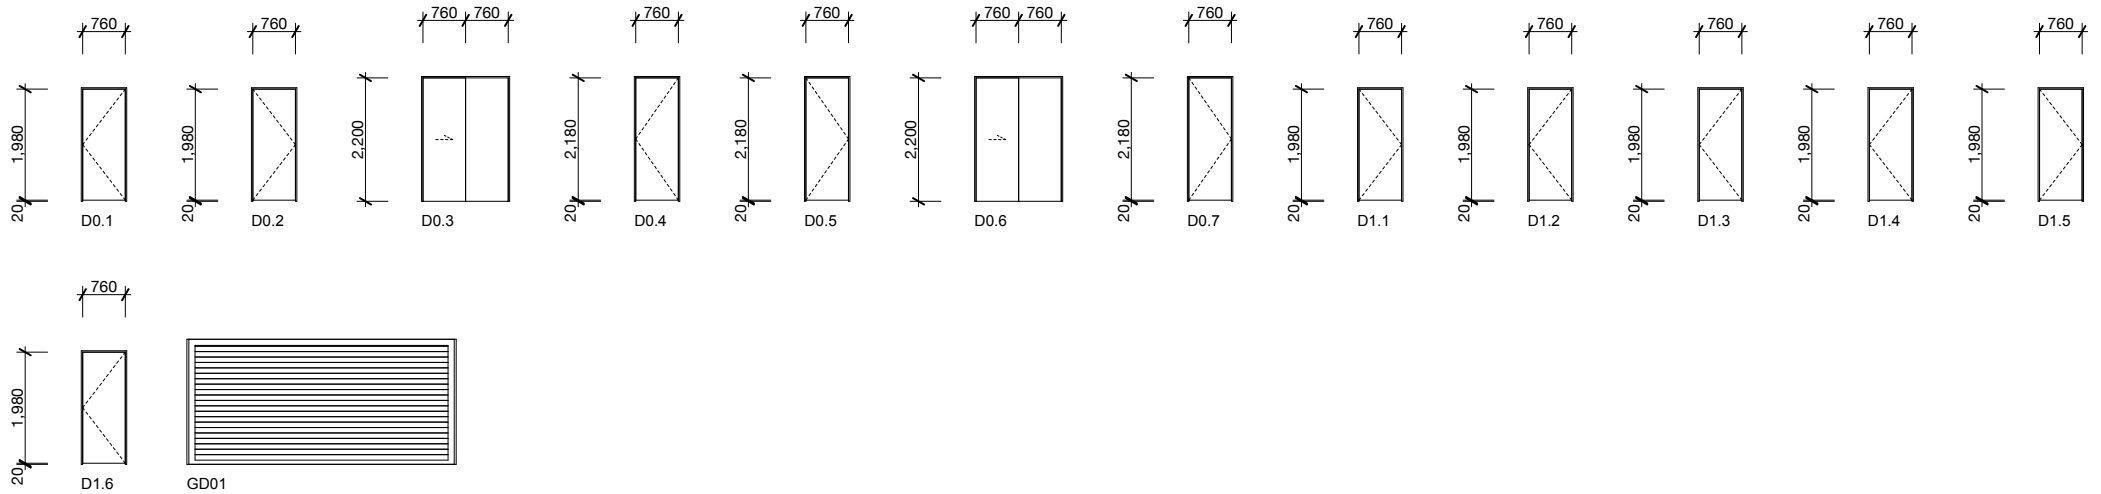

Internal Joinery and Garage Door Schedule

1:100