





DIMENSIONS

Floor Area	188m ²
Garage Area	35m ²
Total Floor Area	223m ²

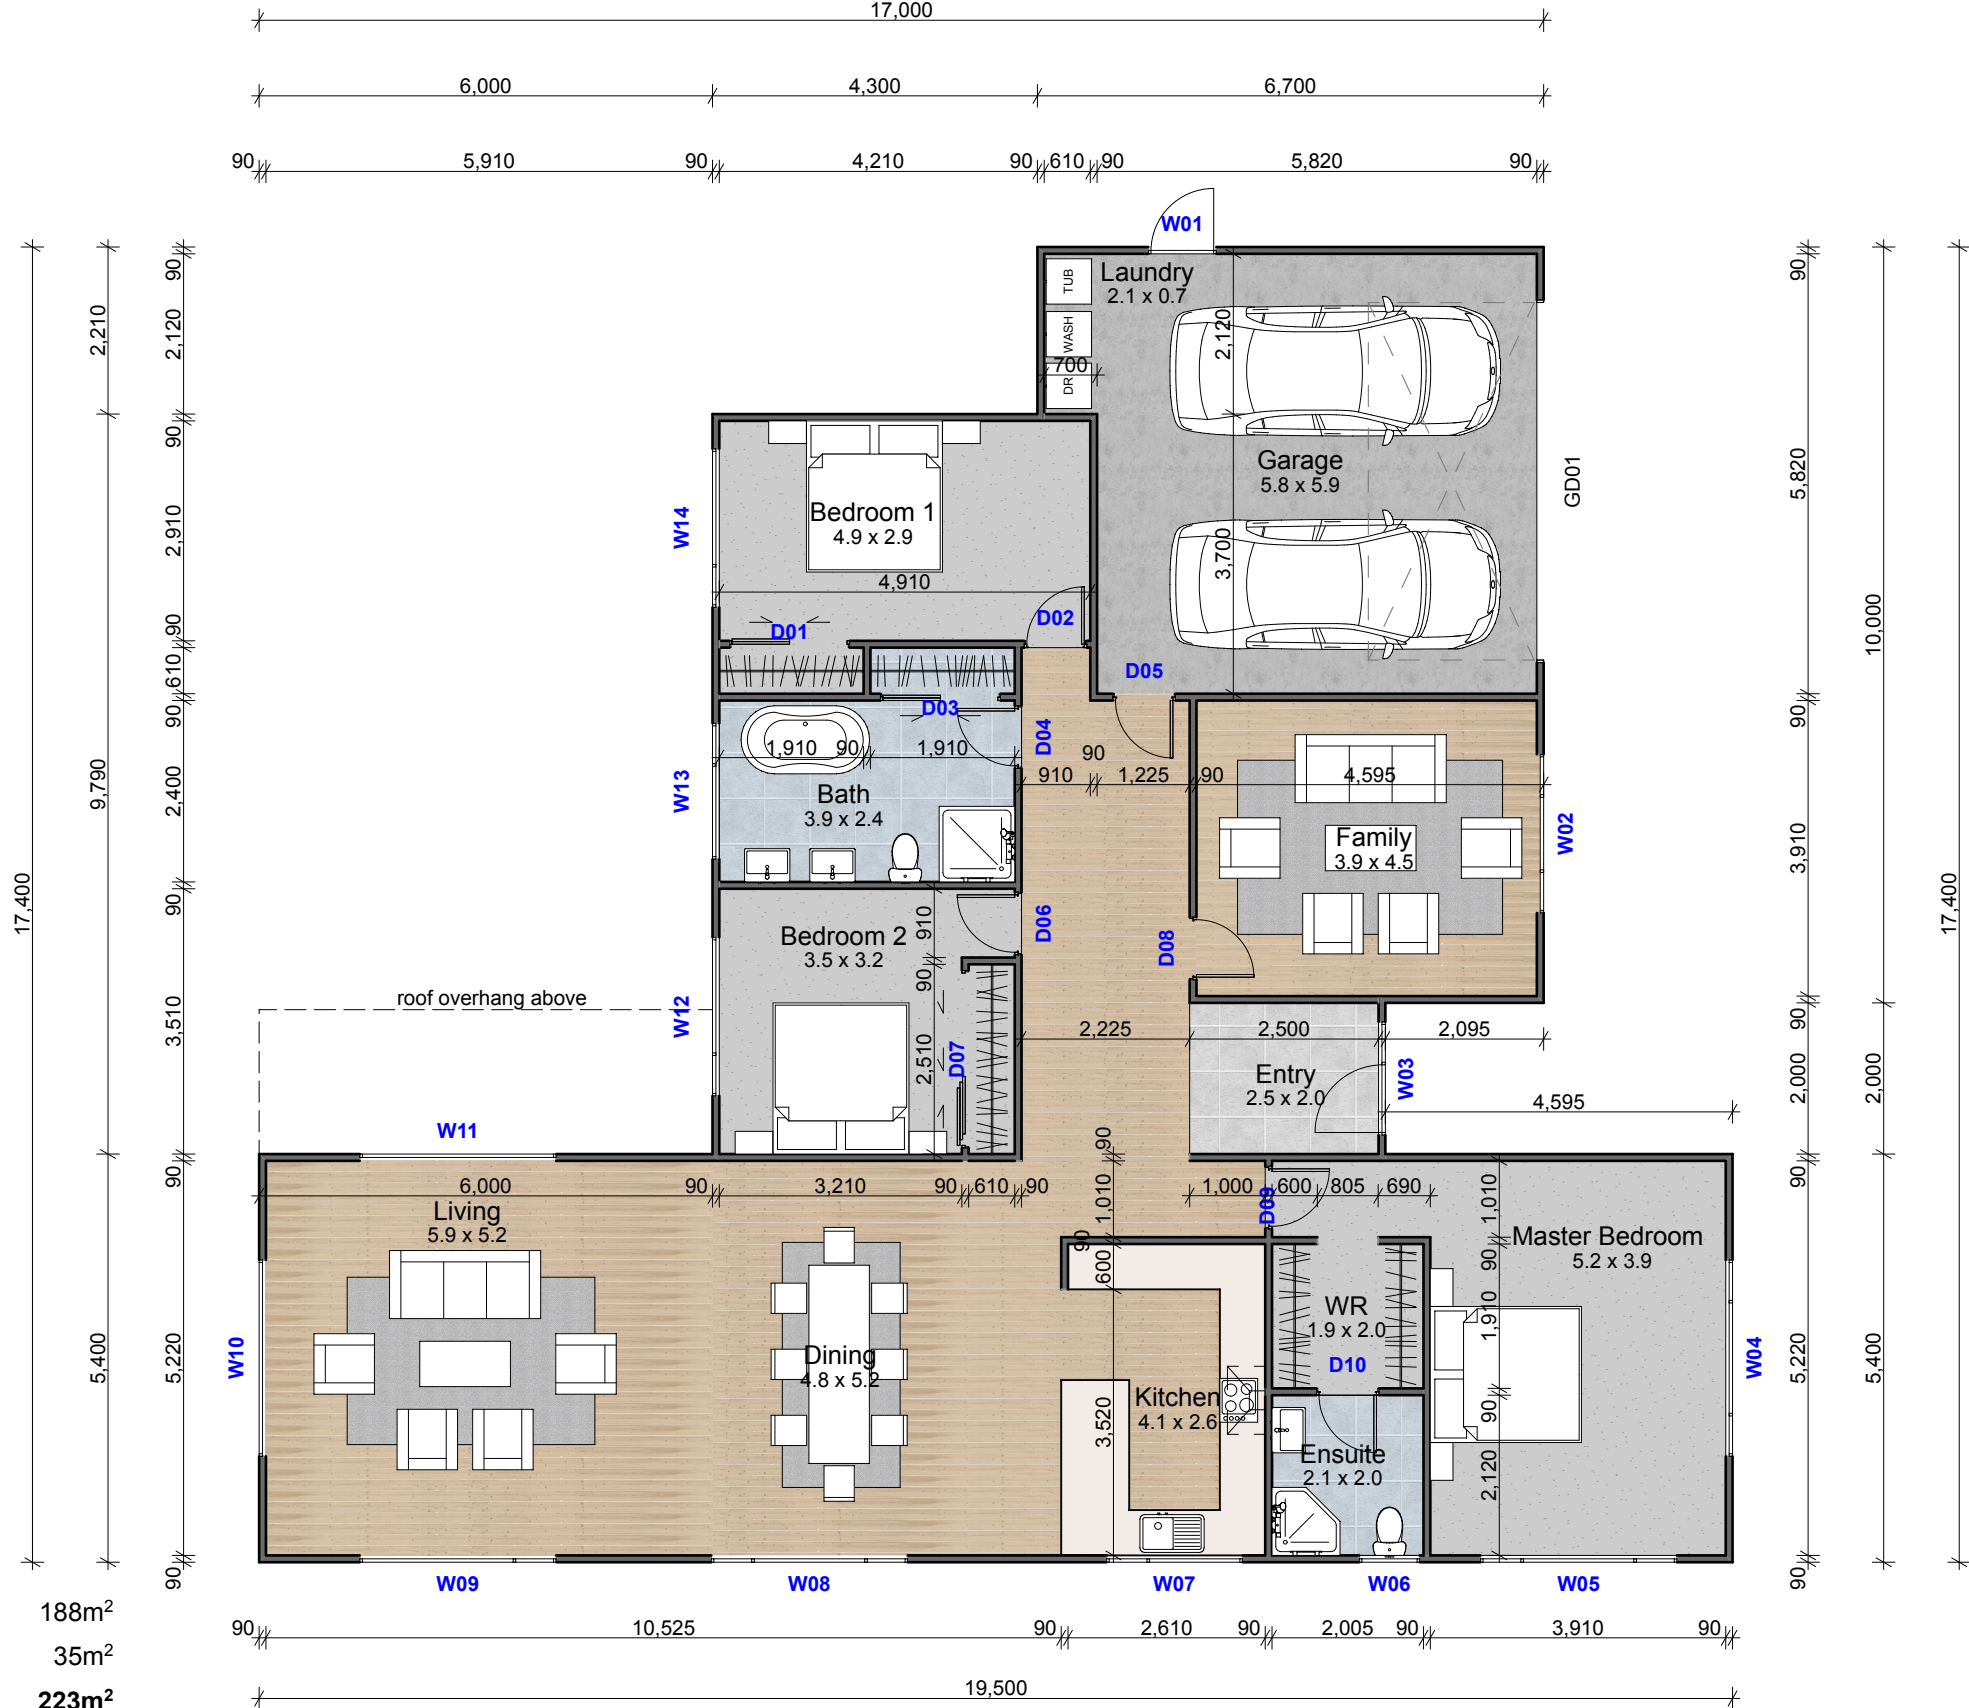


Floor Plan Wall Set-out 1:100

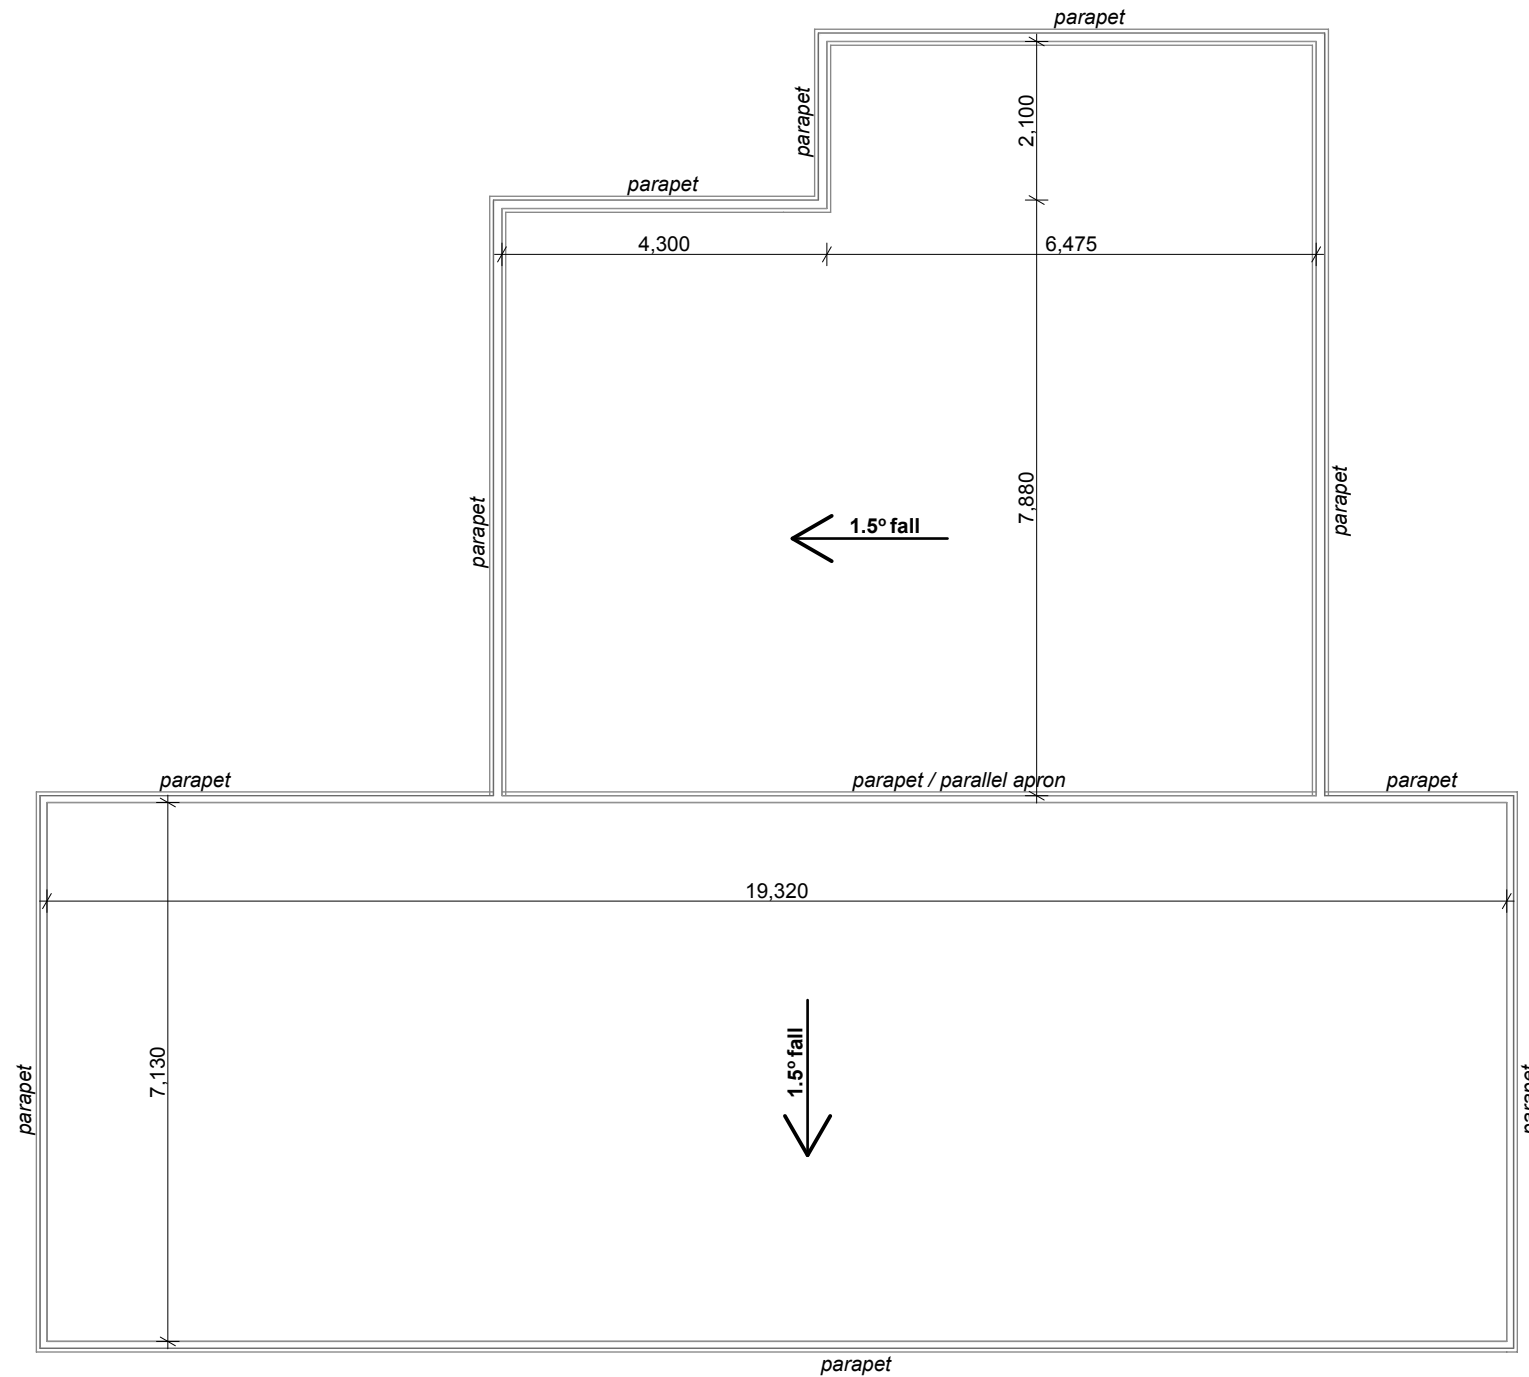


Roof Plan


1:100

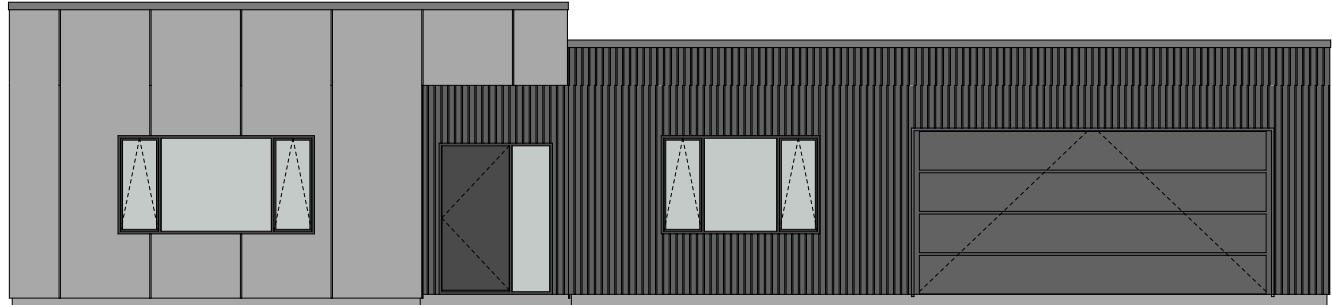


Front Elevation 1:100

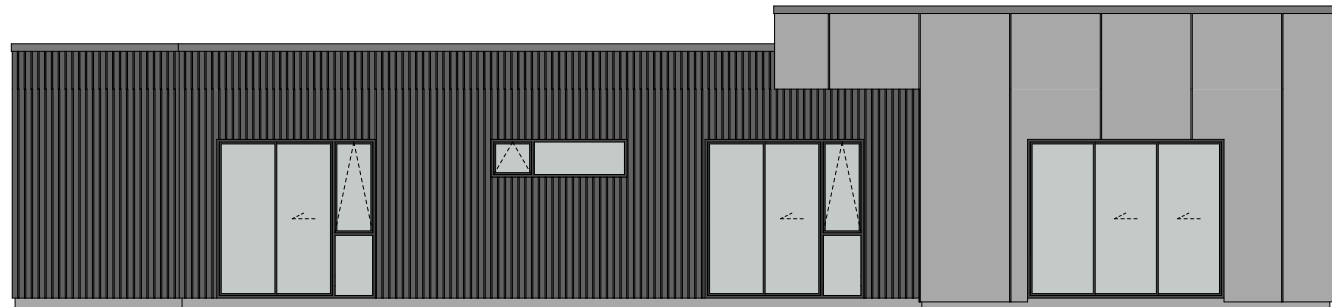


Back Elevation 1:100

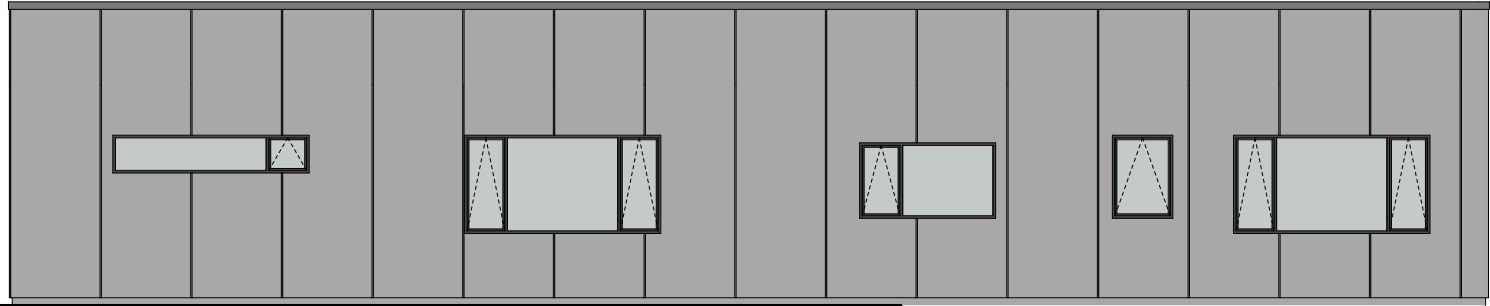


Side Elevation 1 1:100

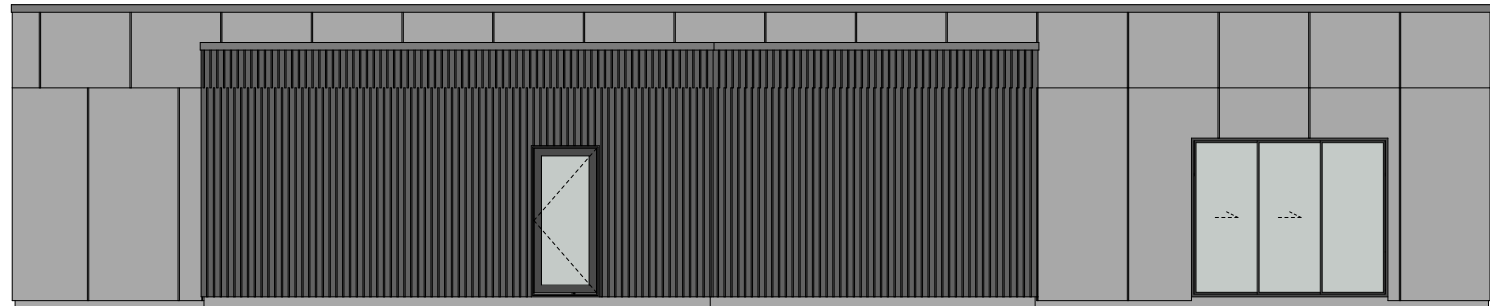

Side Elevation 2 1:100

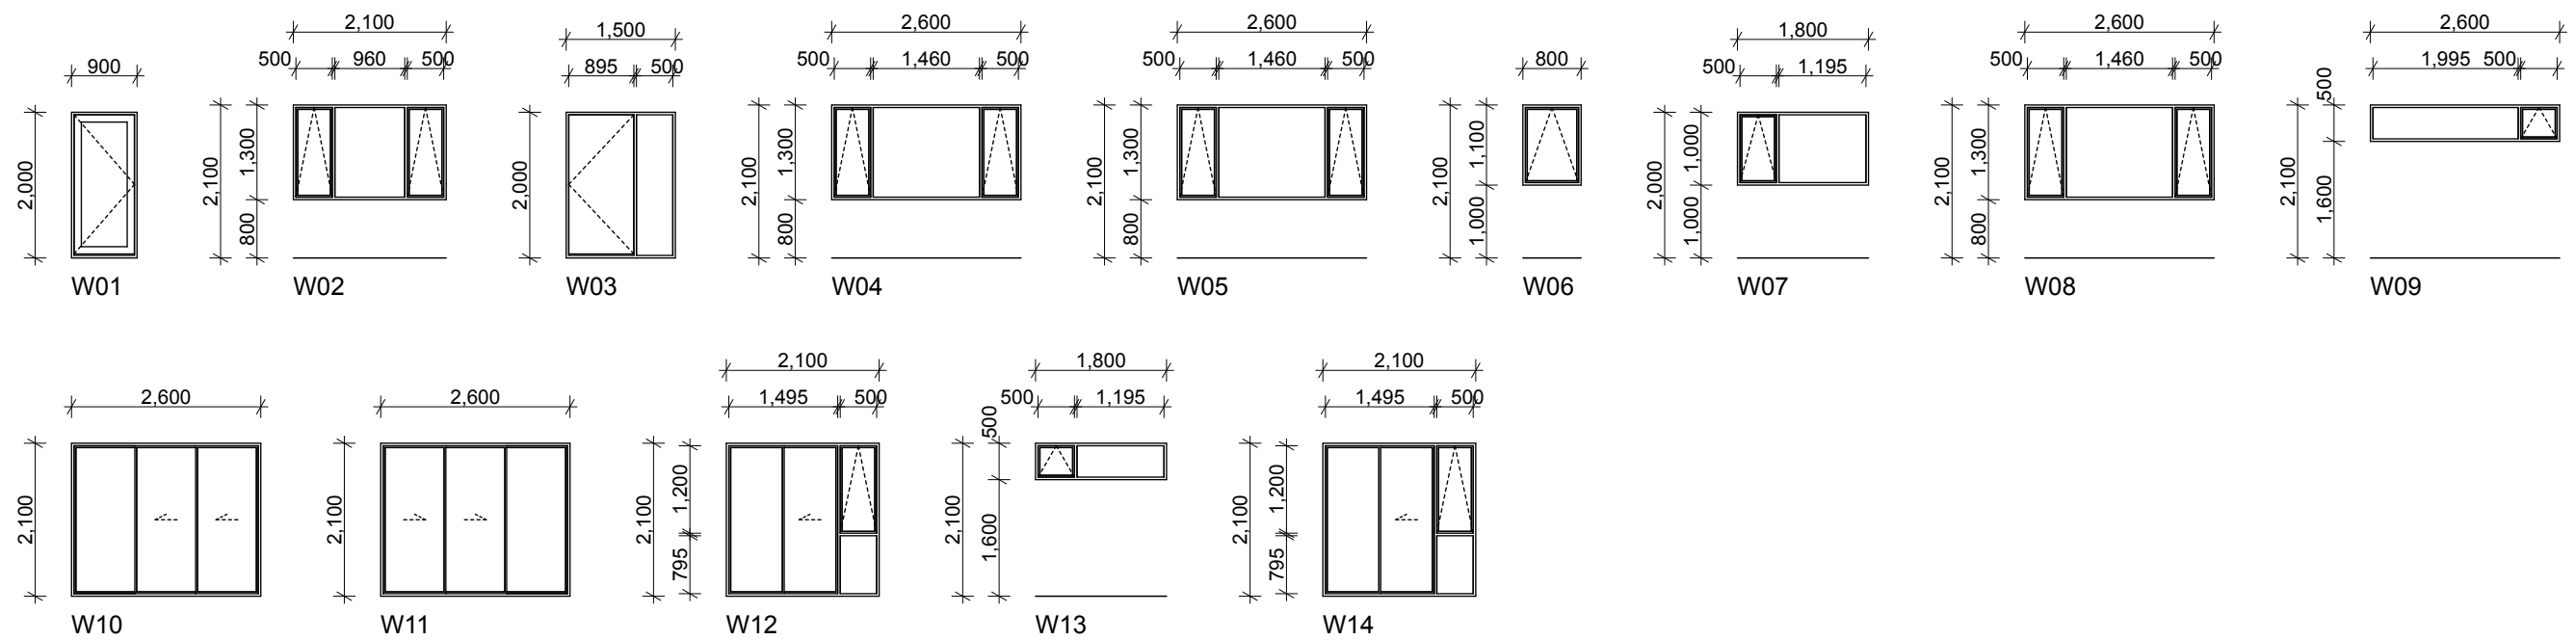

External Joinery Schedule 1:100

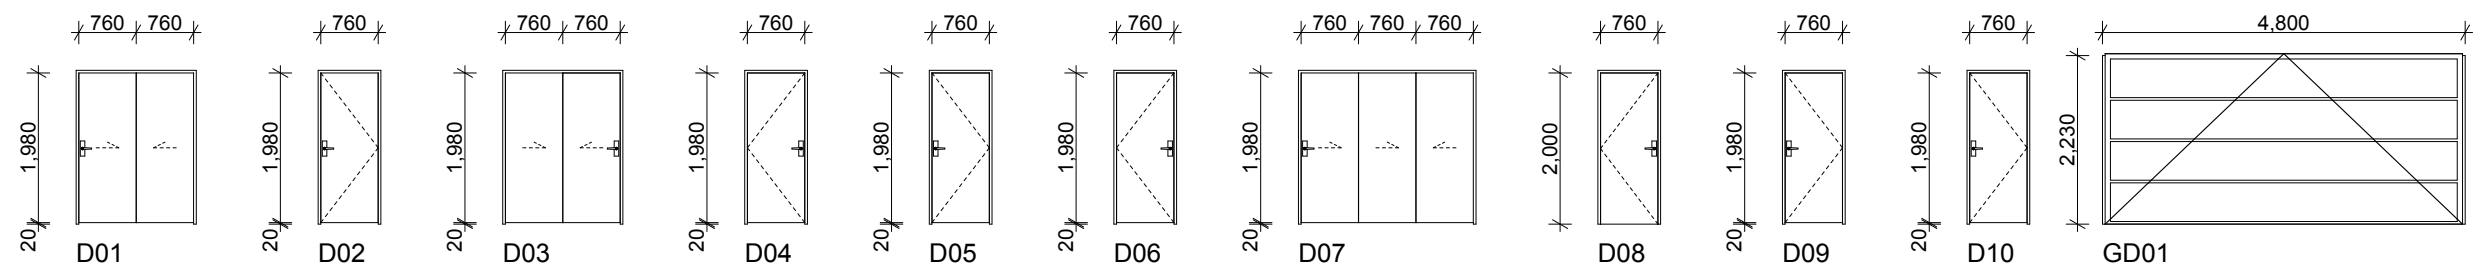

Internal Joinery and Garage Door Schedule 1:100