





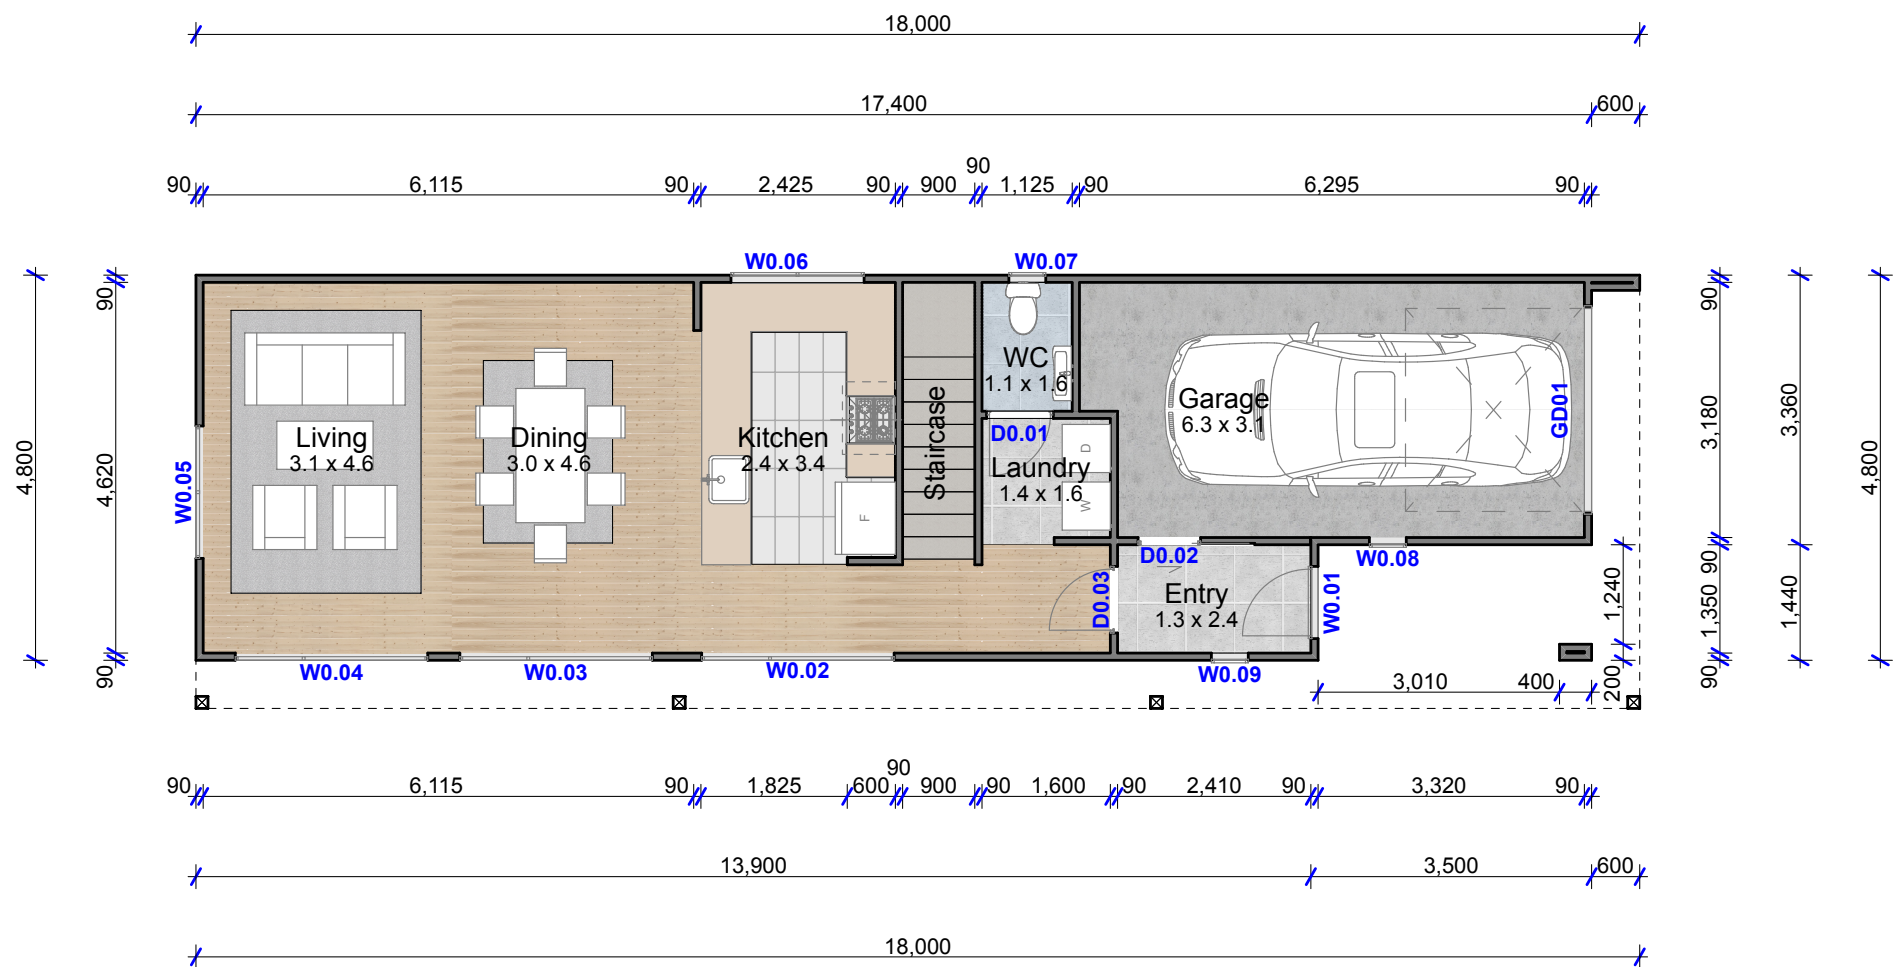

DIMENSIONS

Ground Floor Area	59m ²
First Floor Area	92m ²
Garage Area	19m ²
Total Floor Area	170m²


Ground Floor Plan Wall Set-out 1:100

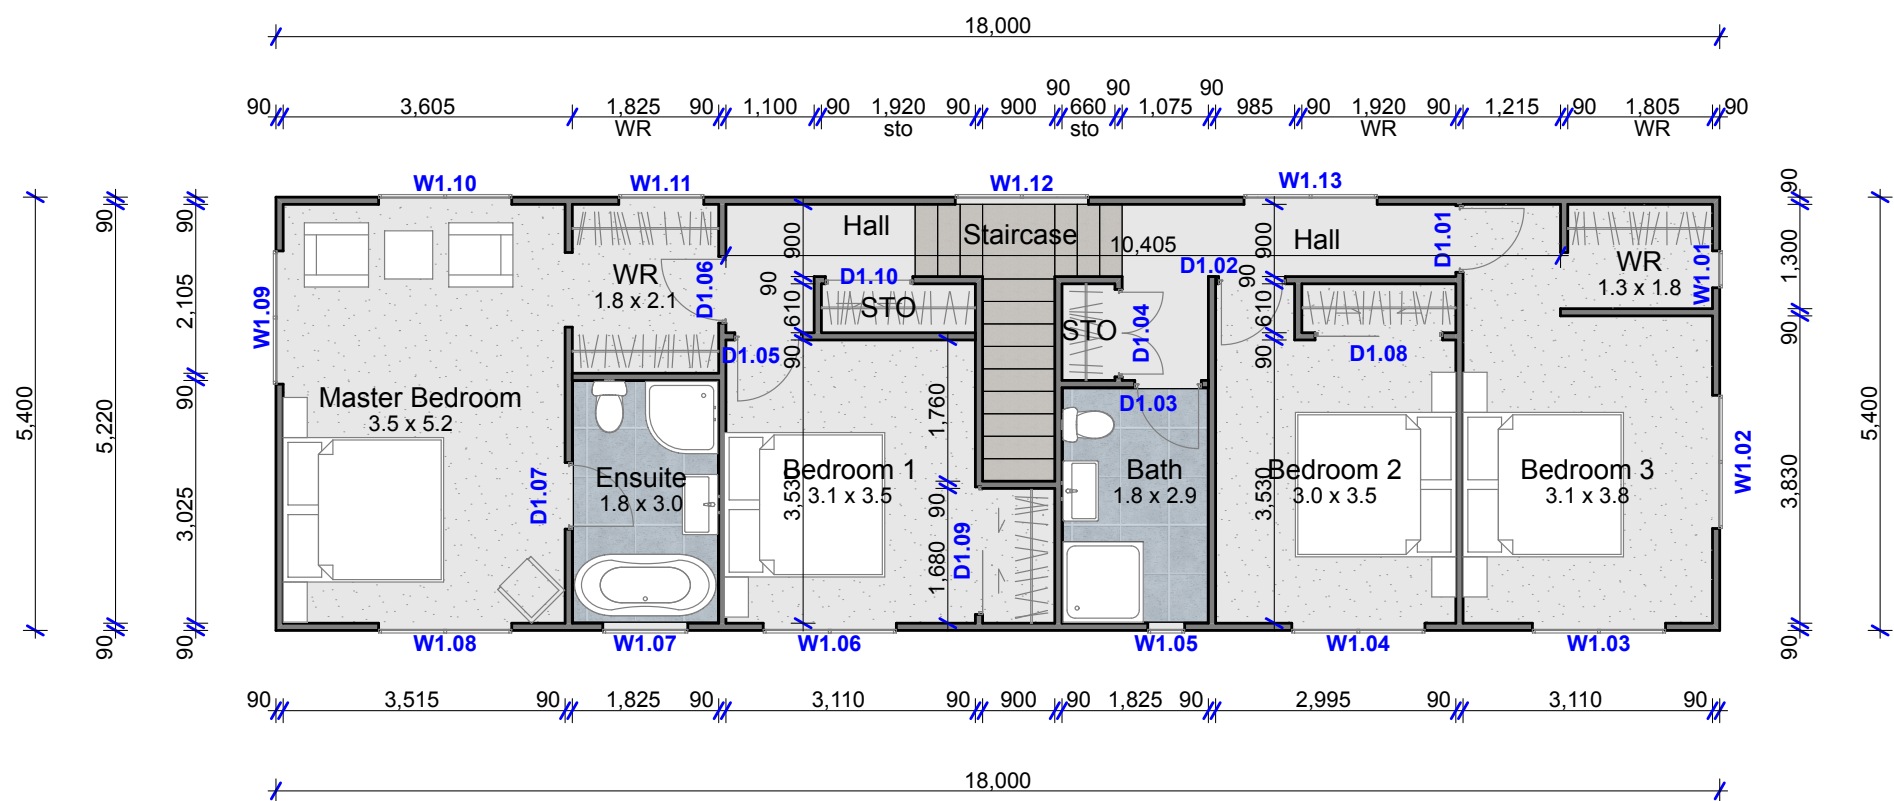

DIMENSIONS


Ground Floor Area	59m ²
First Floor Area	92m ²
Garage Area	19m ²
Total Floor Area	170m ²

First Floor Plan Wall Set-out 1:100

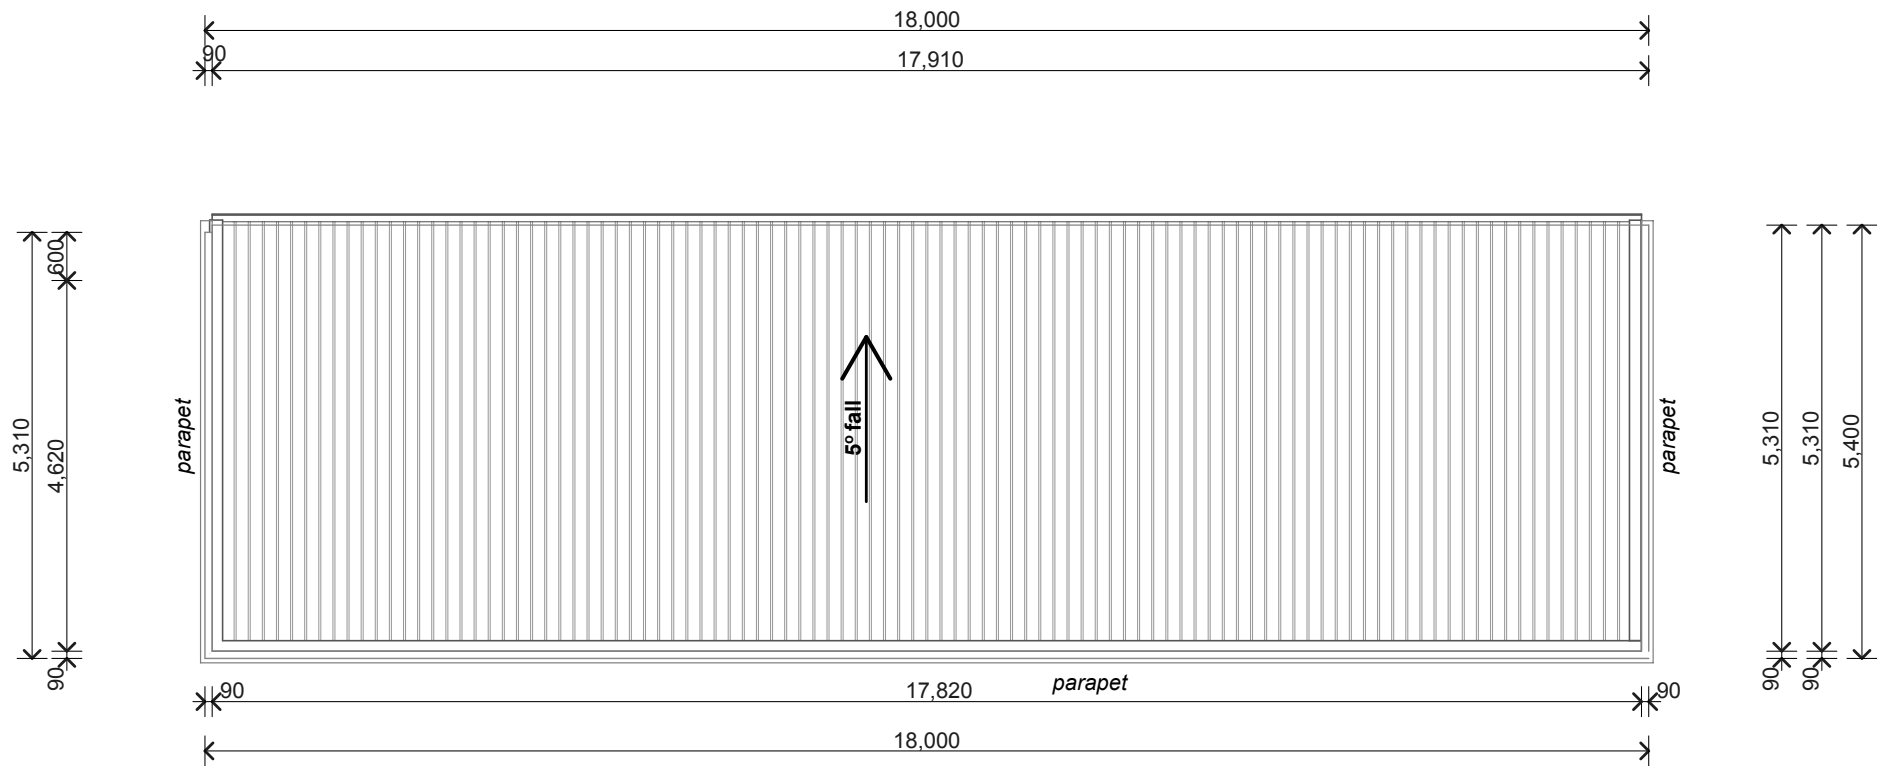

Roof Plan

1:100

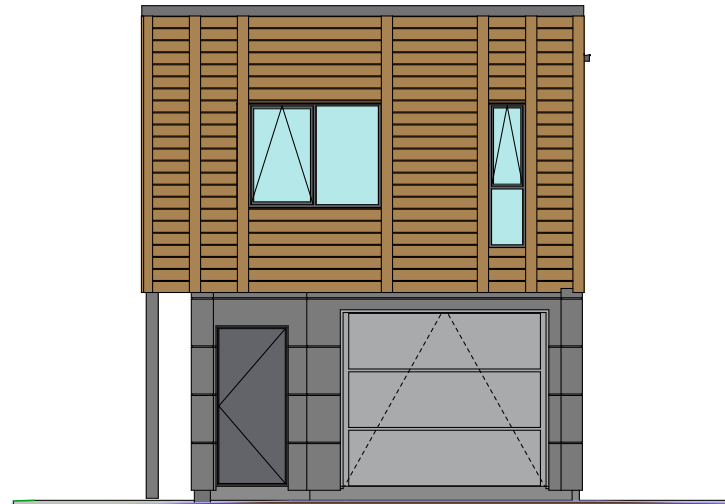

F Front Elevations

1:100




B Back Elevation

1:100




S1 Side Elevation 1

1:100

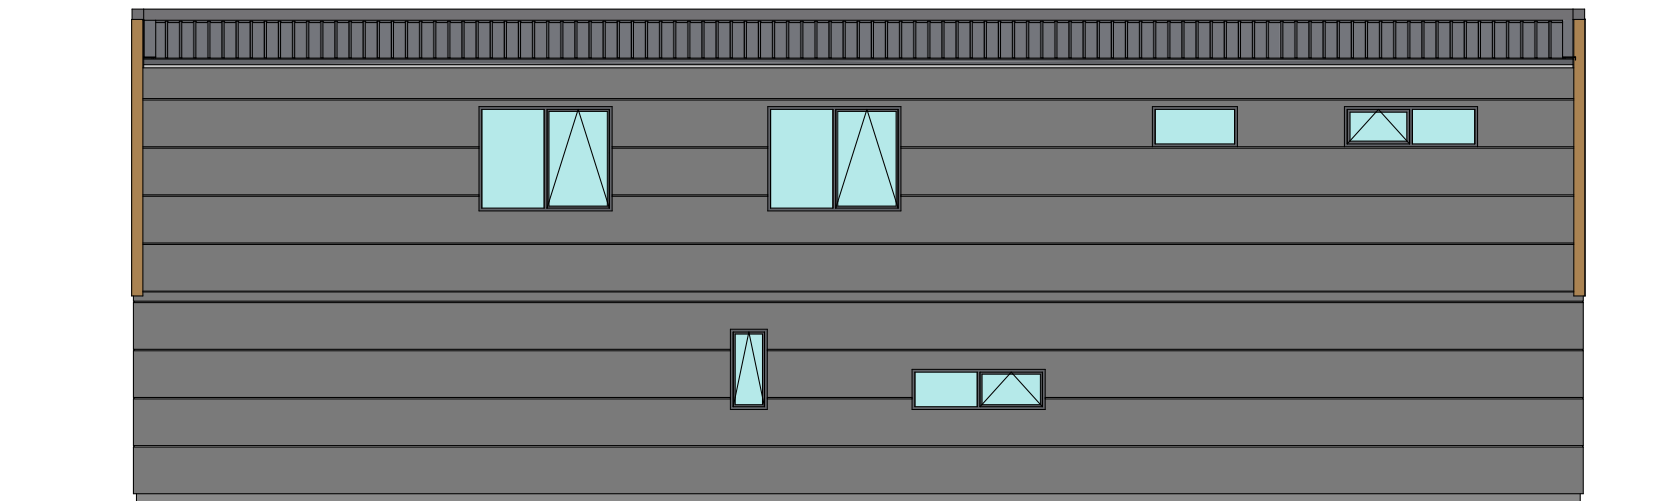

S2 Side Elevation 2

1:100

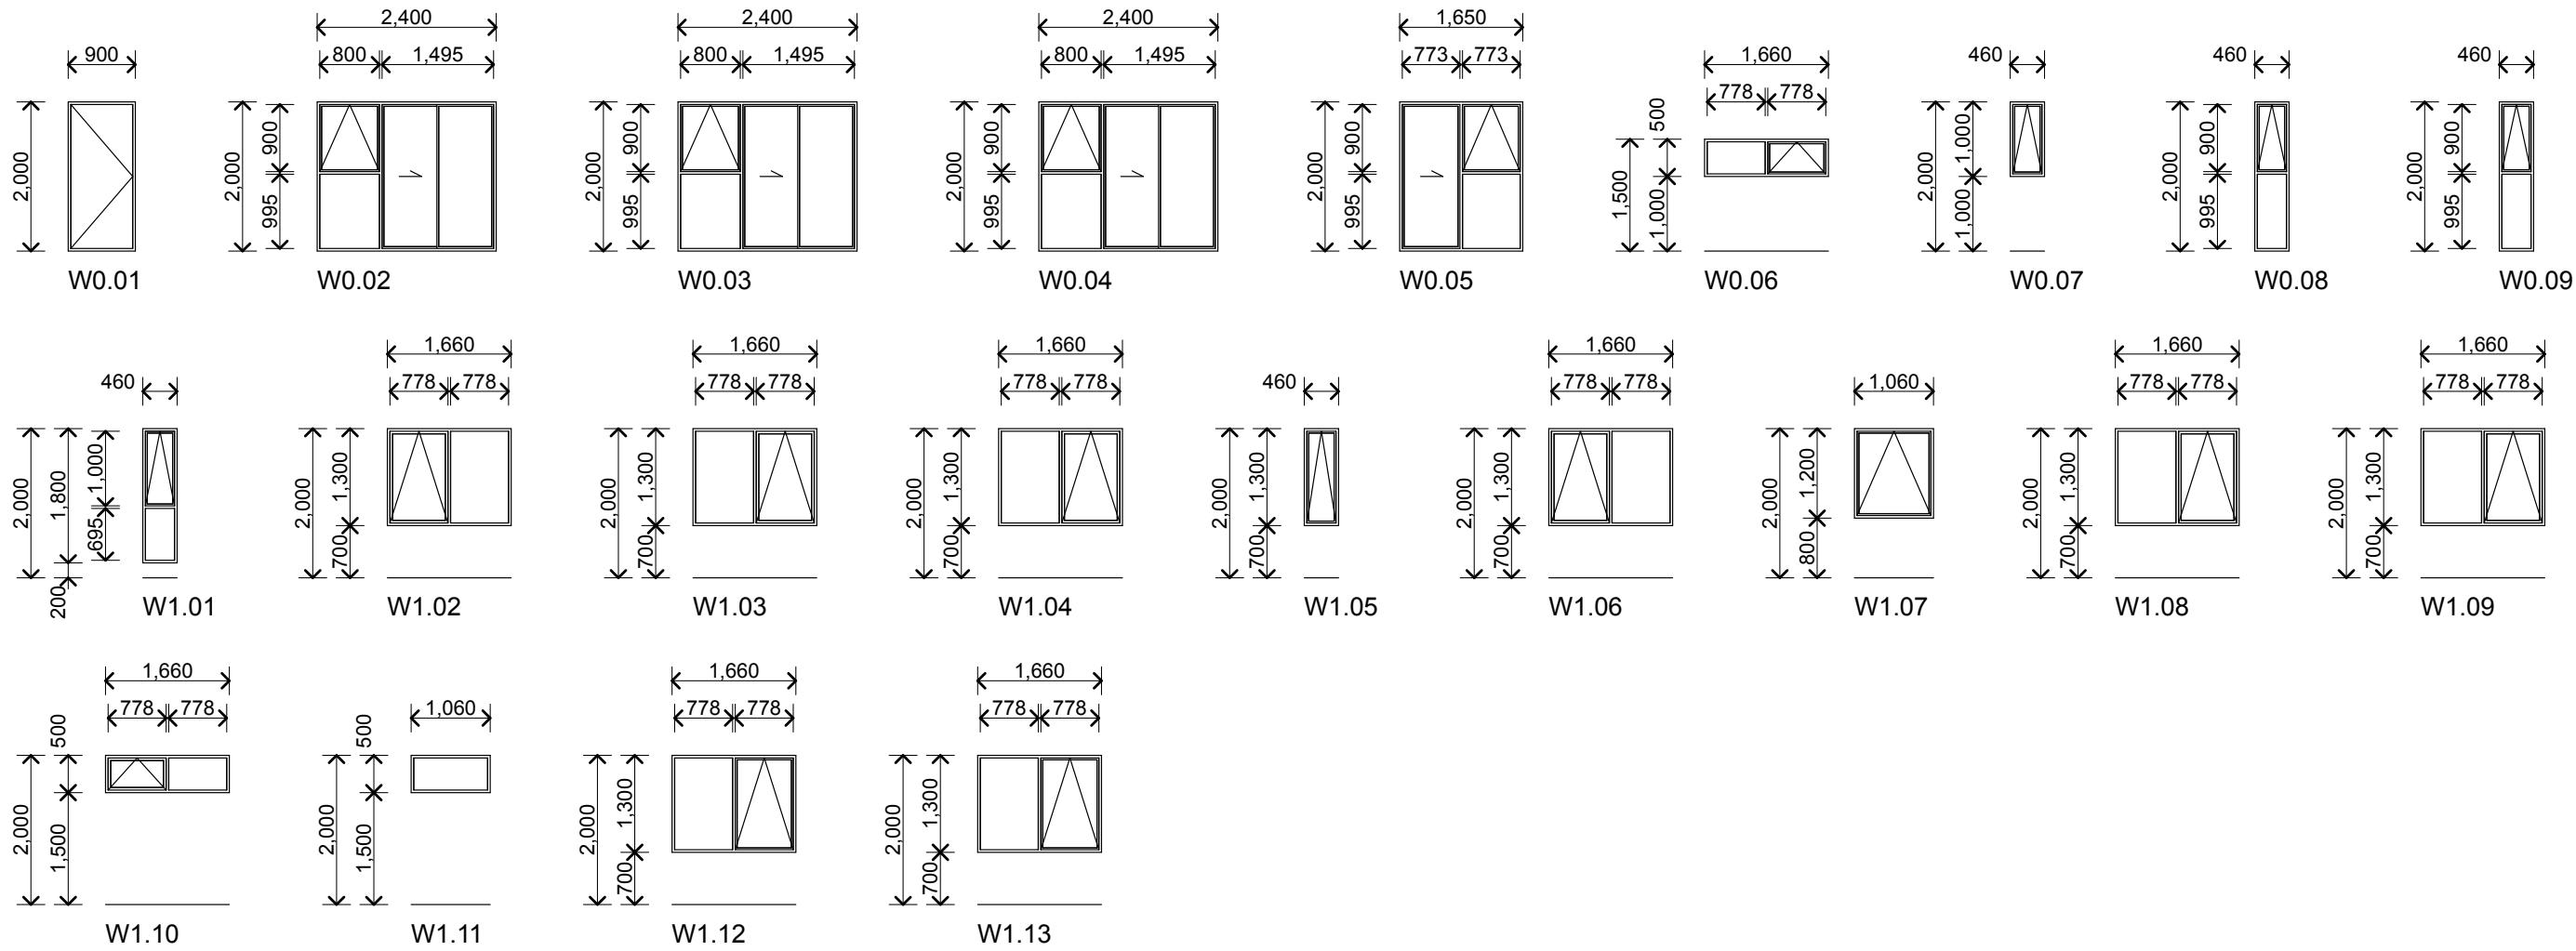

External Joinery Schedule 1:100

