





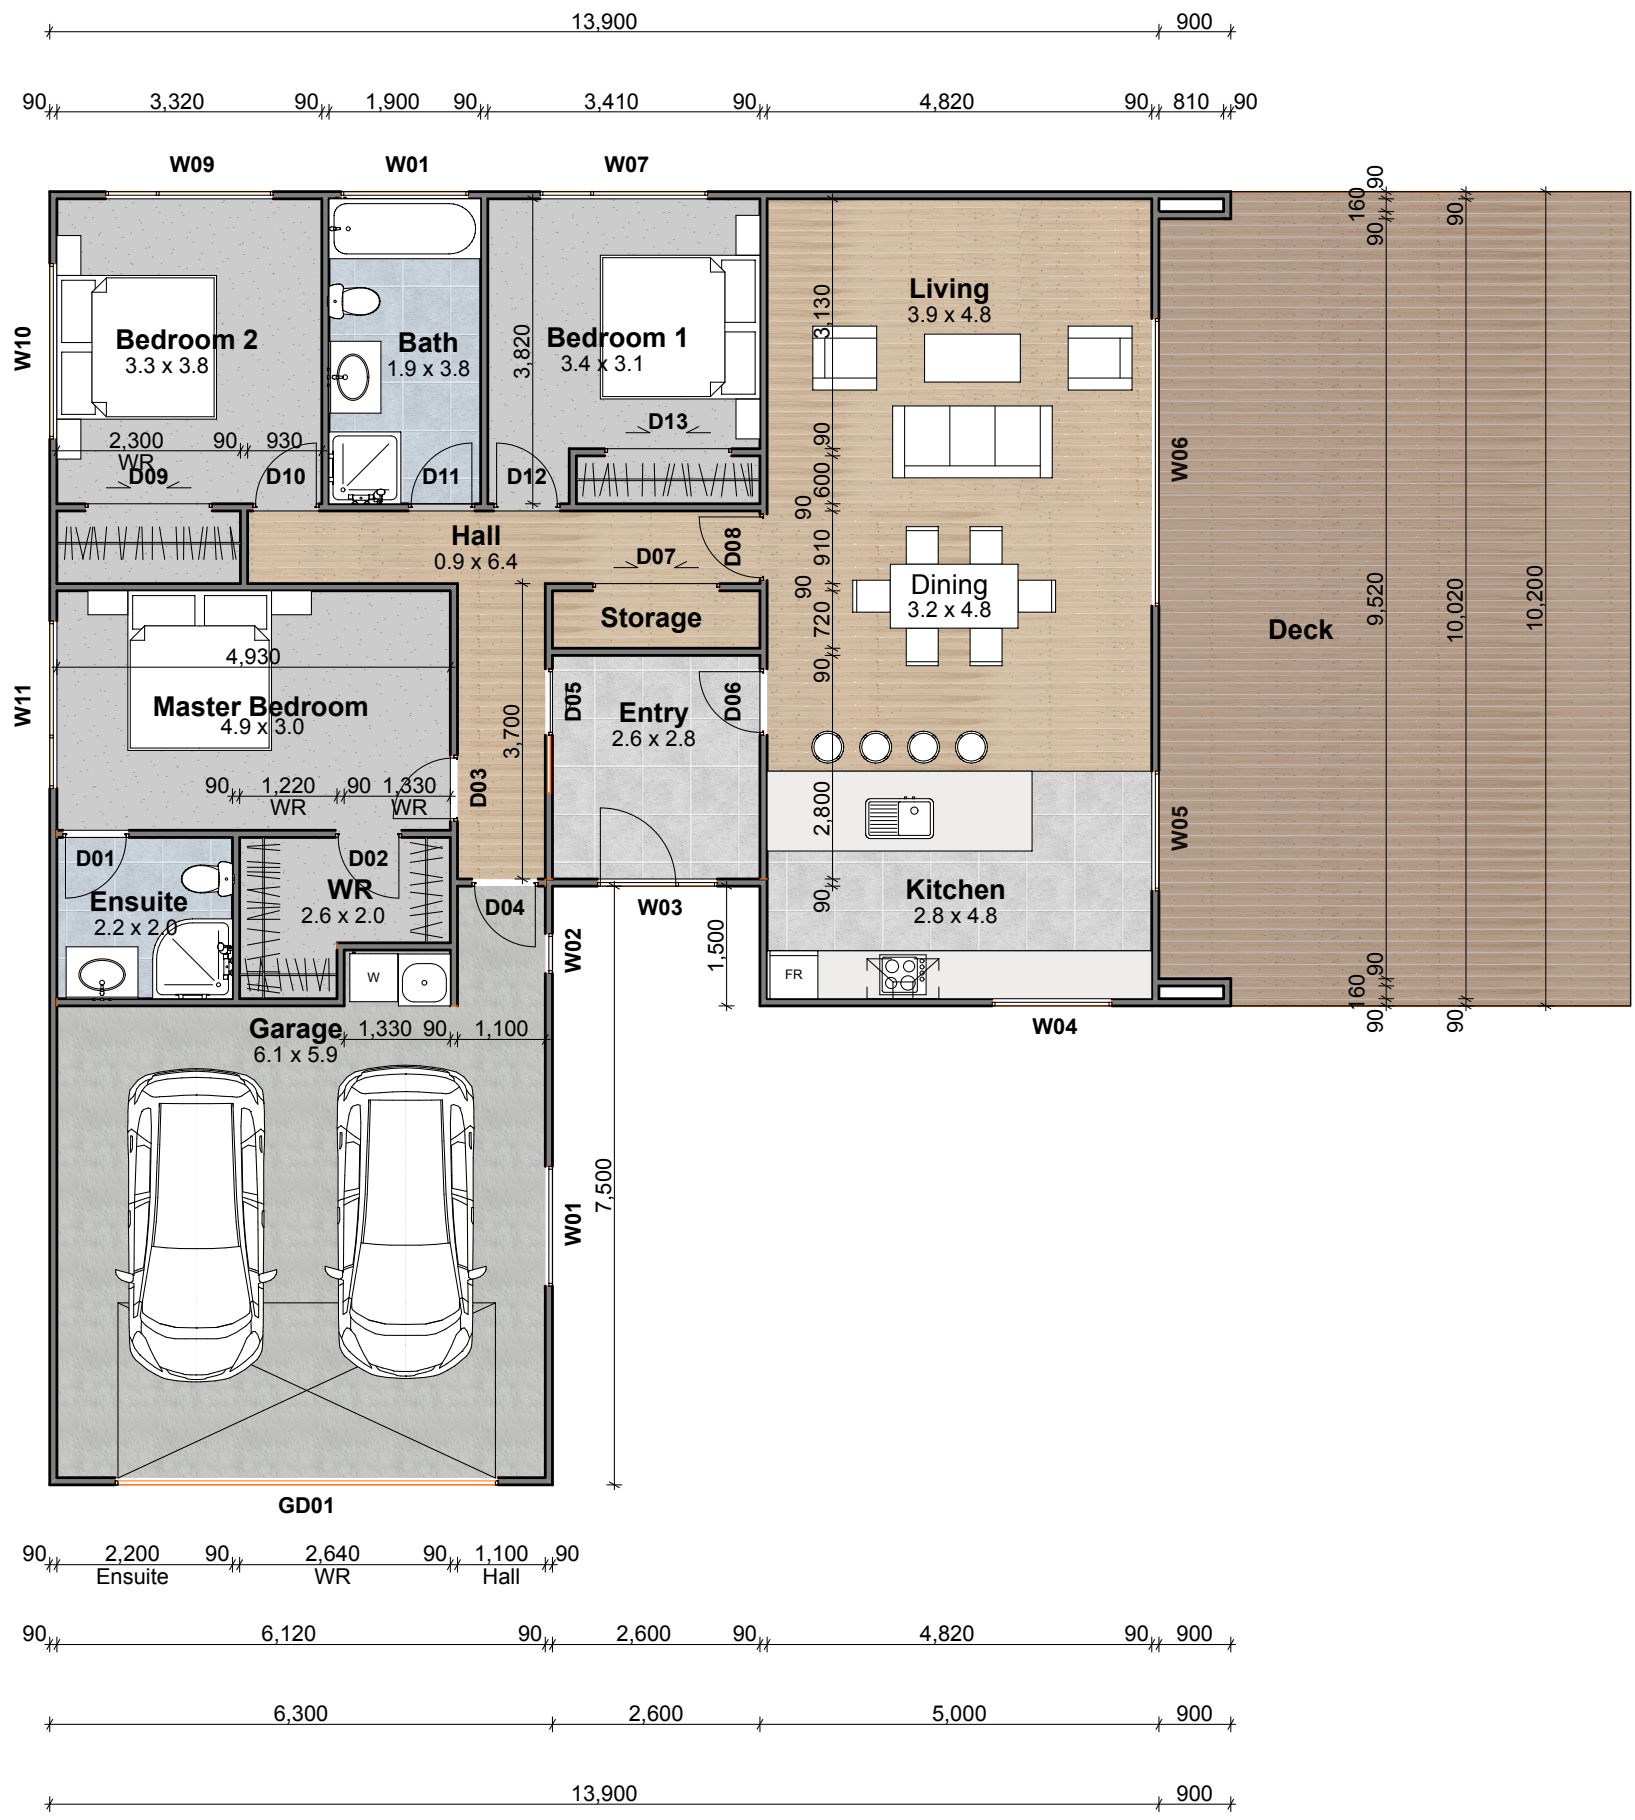

DIMENSIONS


Ground Floor Area	137m ²
Garage Area	39m ²
Total Floor Area	176m ²

Floor Plan Wall Set-out 1:100

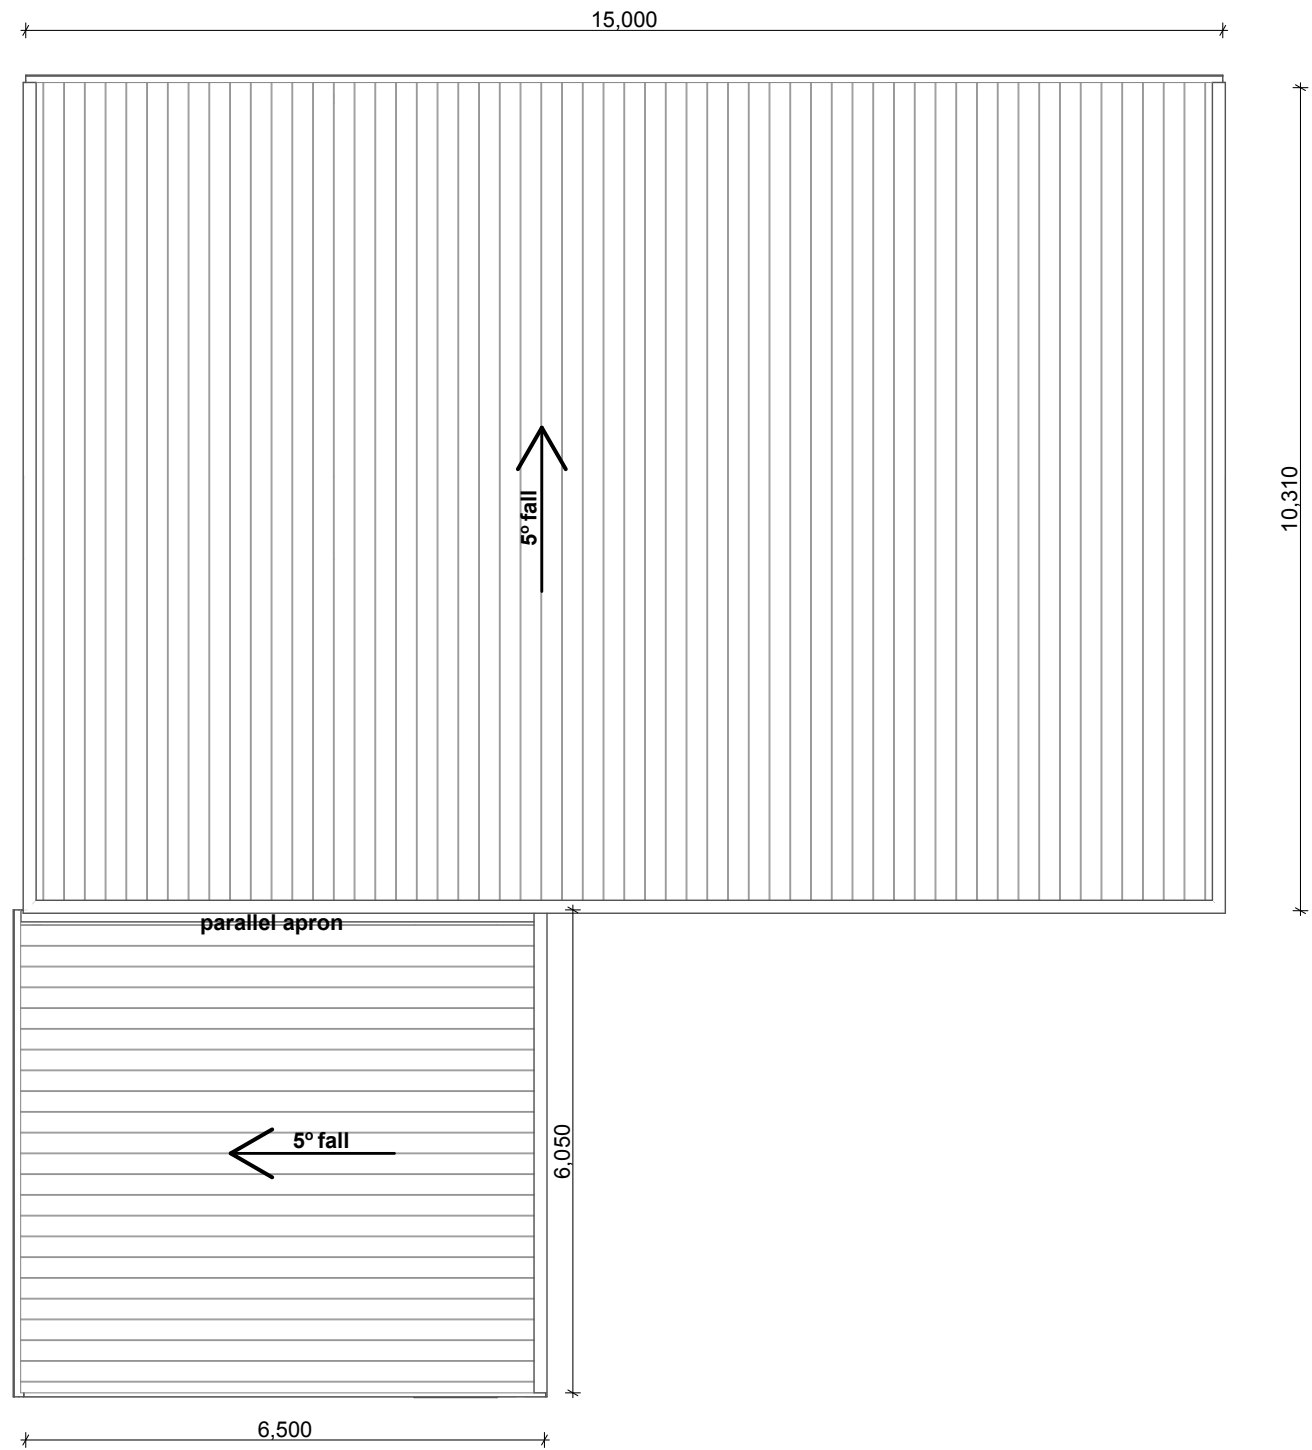


Roof Plan

1:100

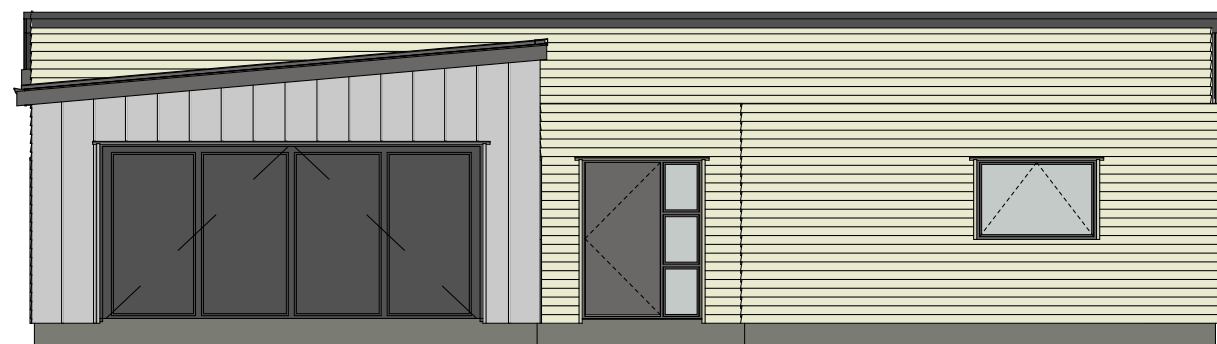


Front Elevation **1:100**

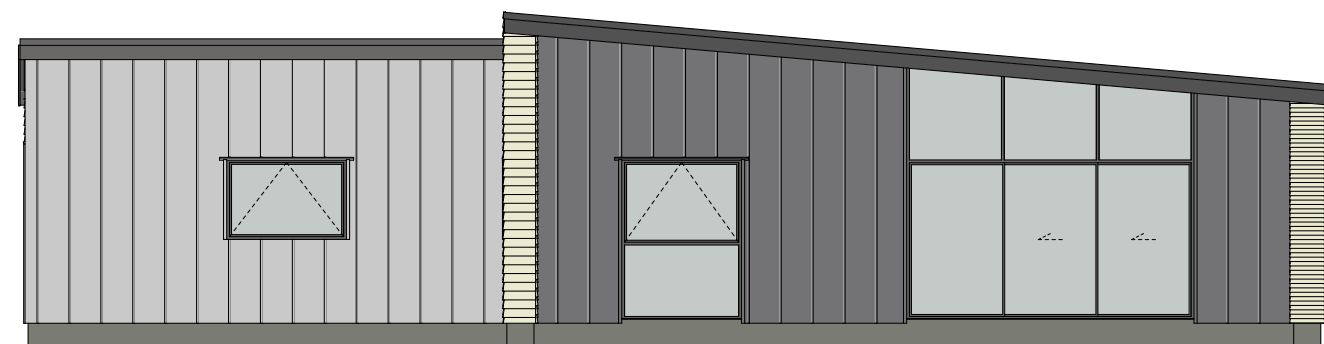


Side Elevation **1:100**




Back Elevation **1:100**

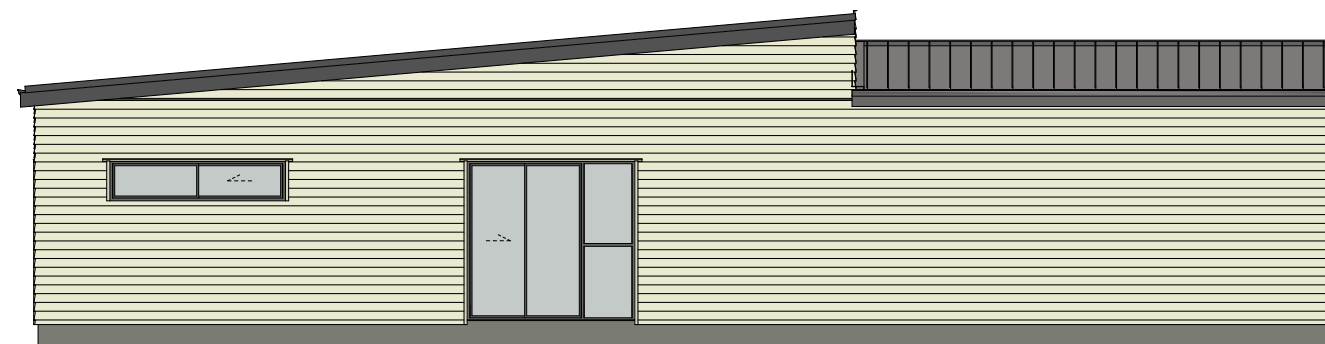

Side Elevation 2 **1:100**

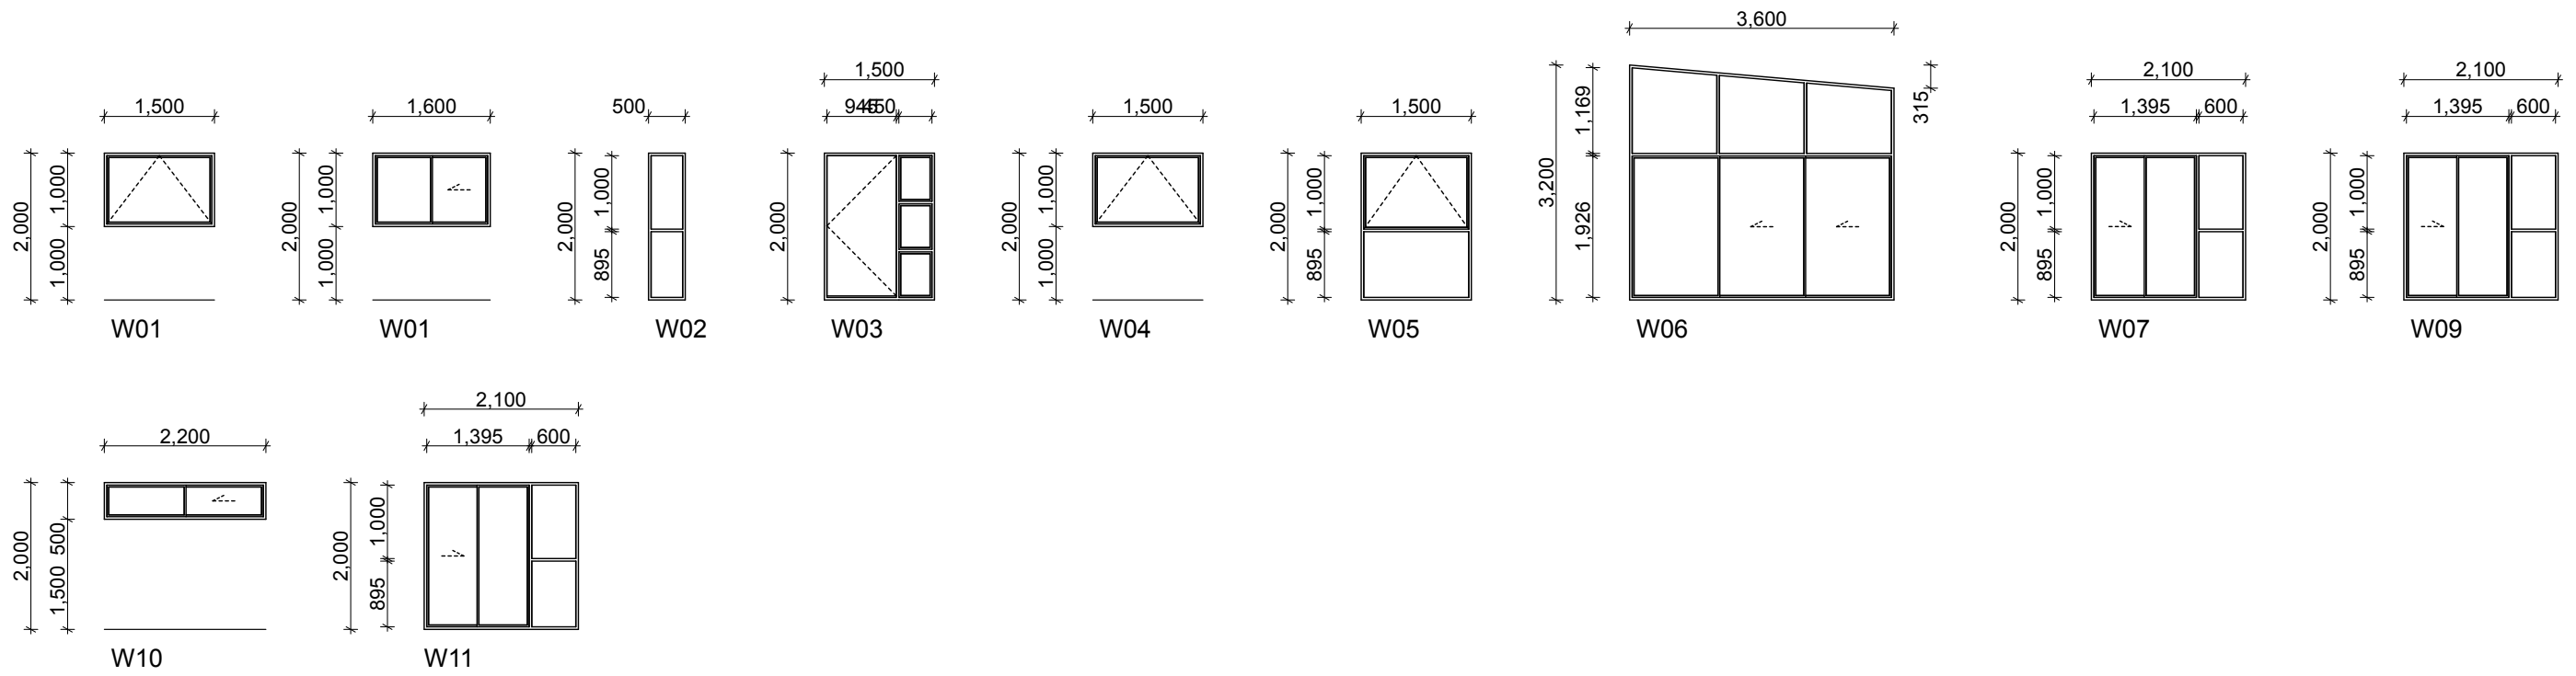

External Joinery Schedule 1:100

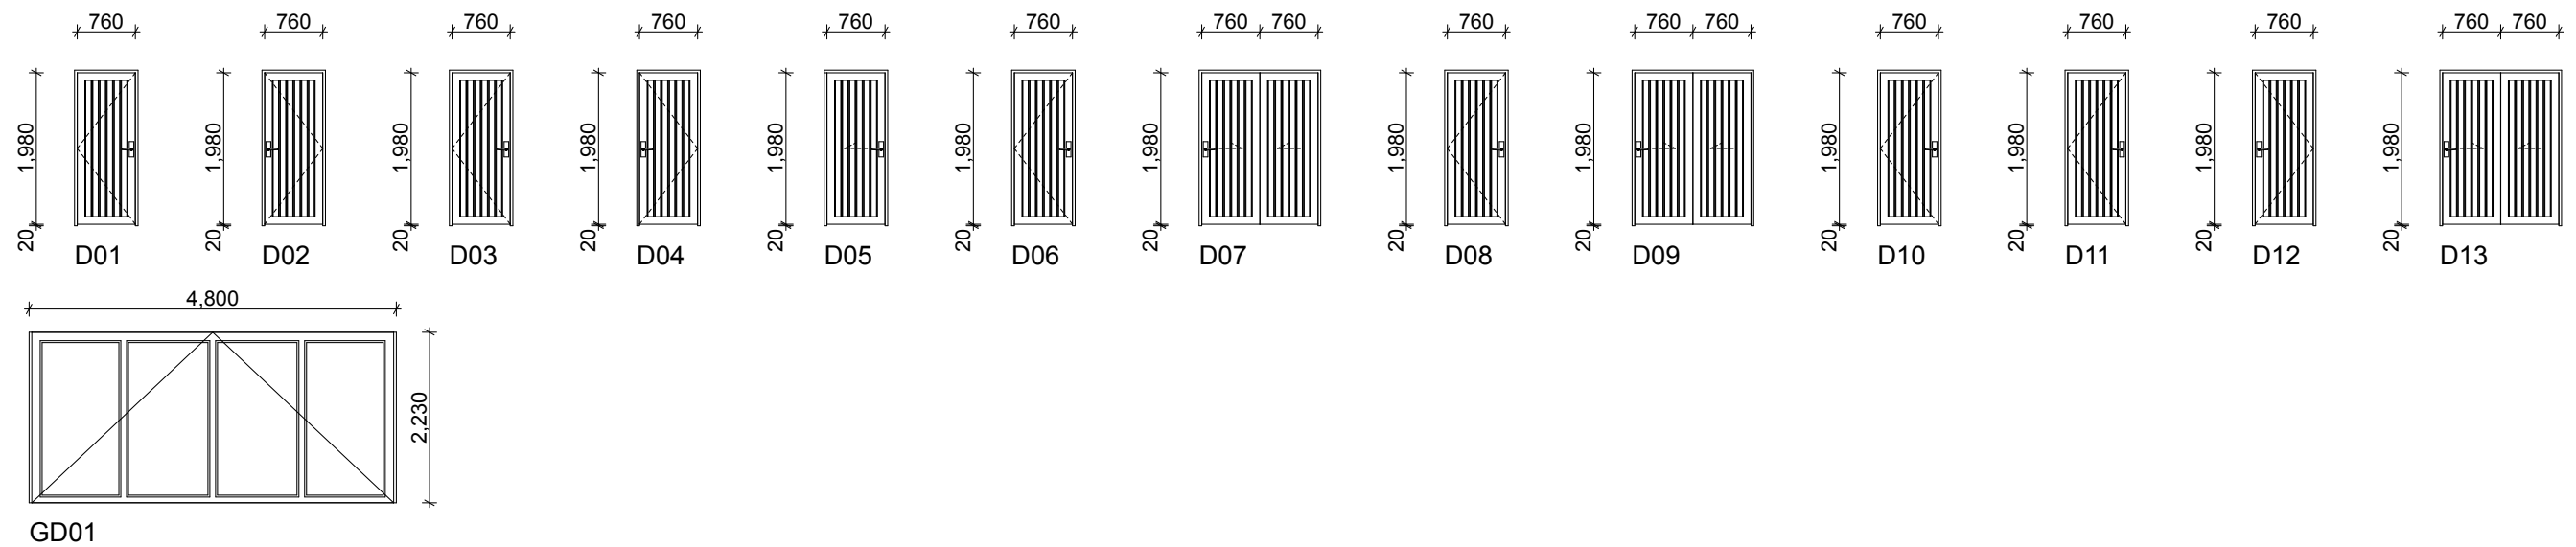

Internal Joinery and Garage Door Schedule 1:100