





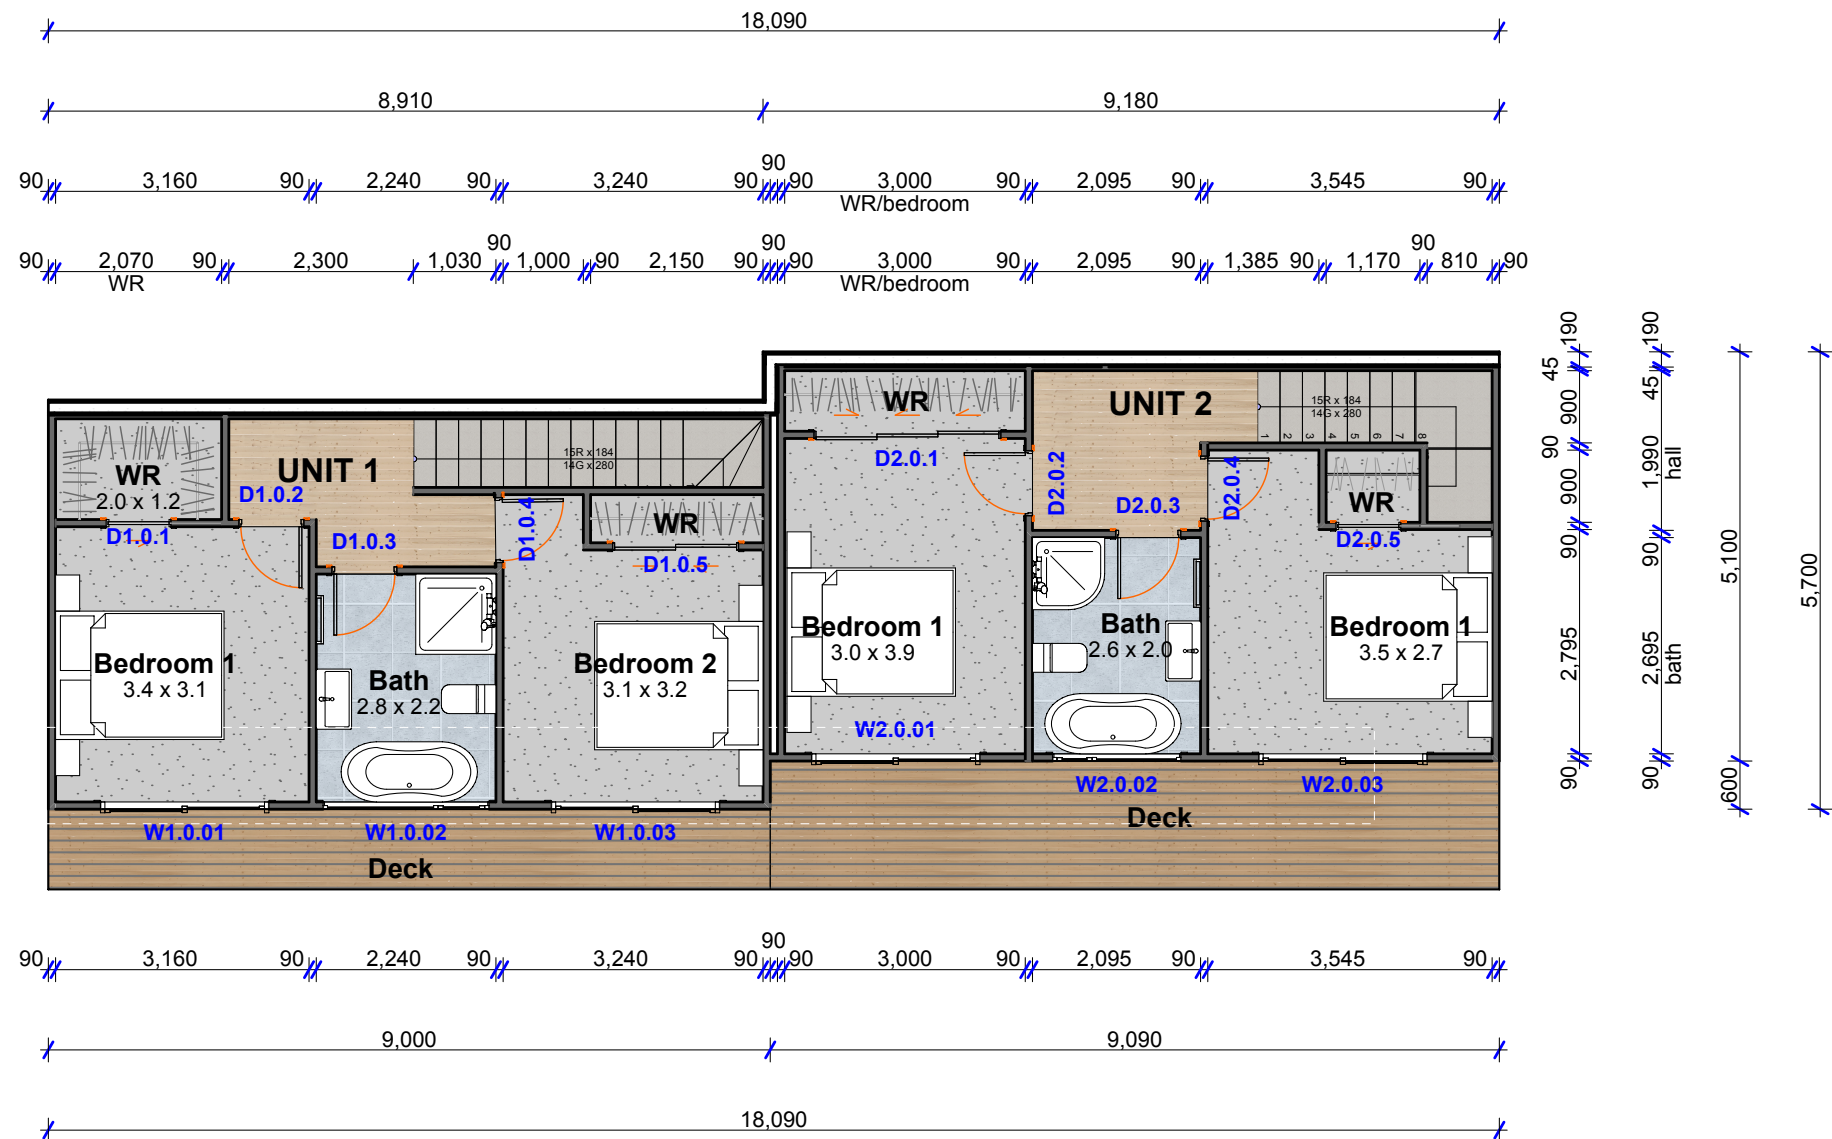

Ground Floor Plan Wall Set-out 1:100

DIMENSIONS


Ground Floor Area	44m ²
First Floor Area	46m ²
Garage Area	0m ²
Total Floor Area	90m ²

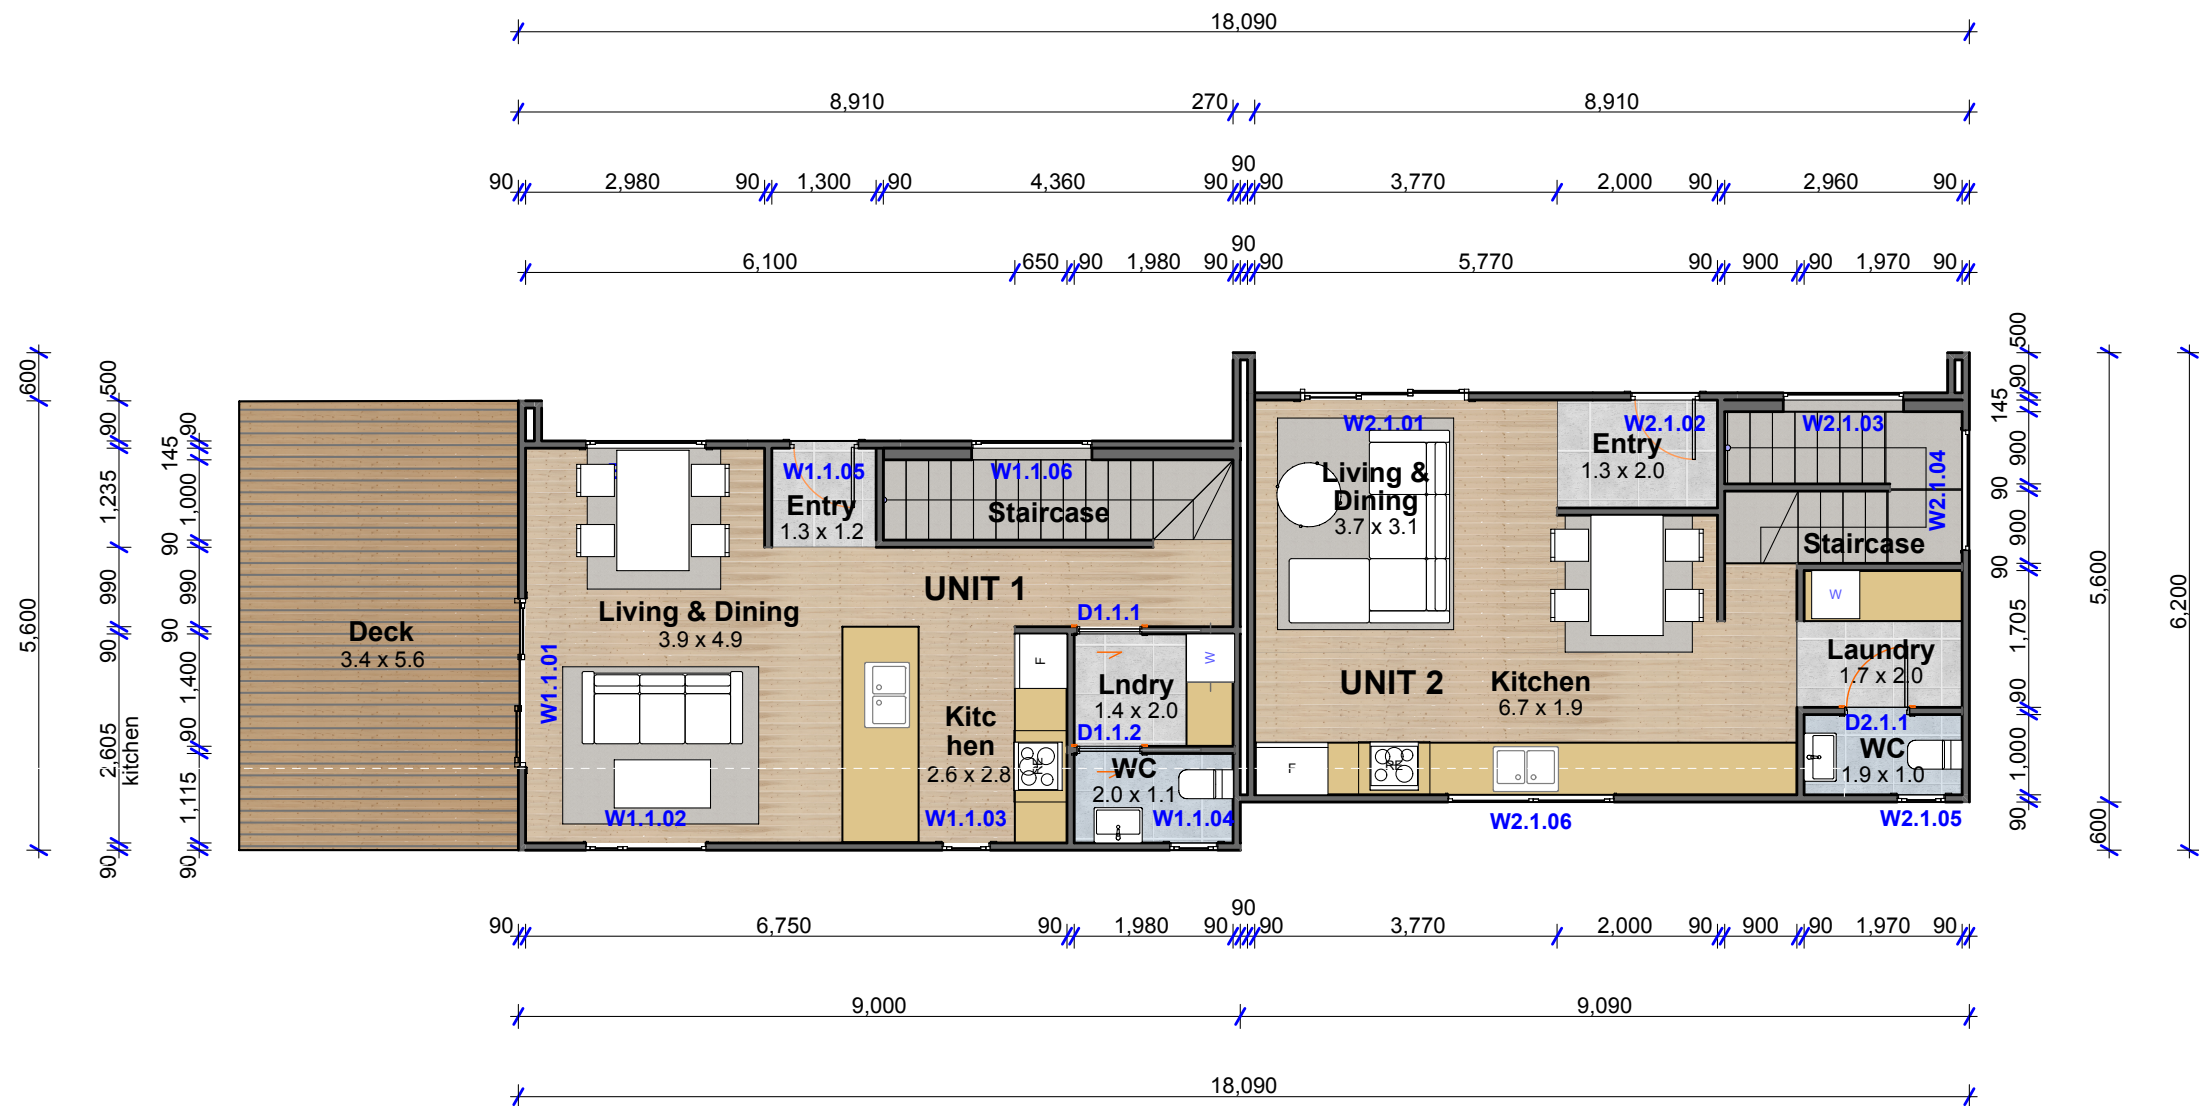

First Floor Plan Wall Set-out 1:100




DIMENSIONS


Ground Floor Area	44m ²
First Floor Area	46m ²
Garage Area	0m ²
Total Floor Area	90m ²

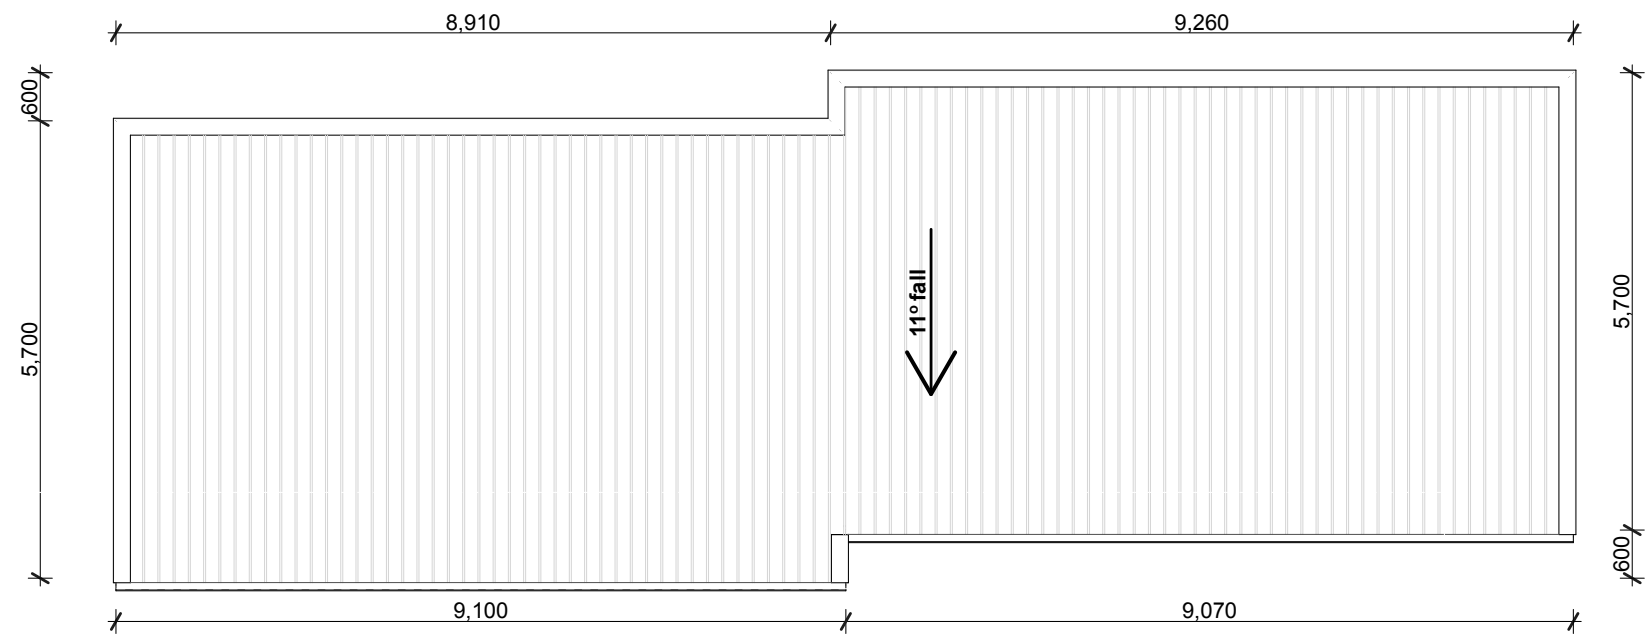


Roof Plan

1:100

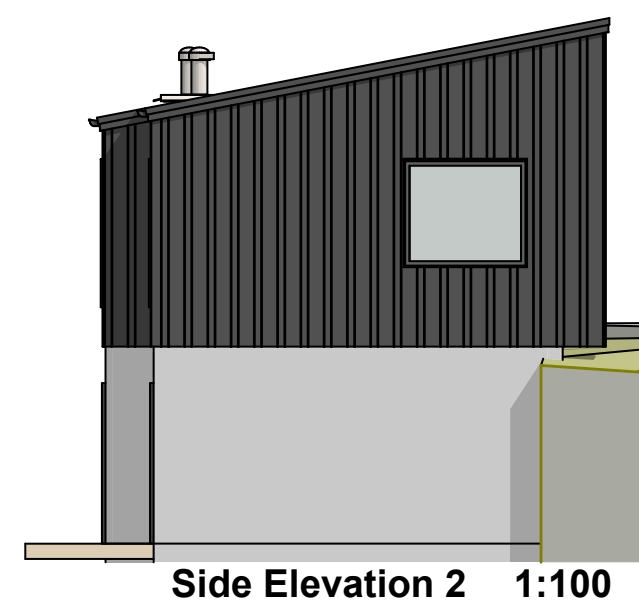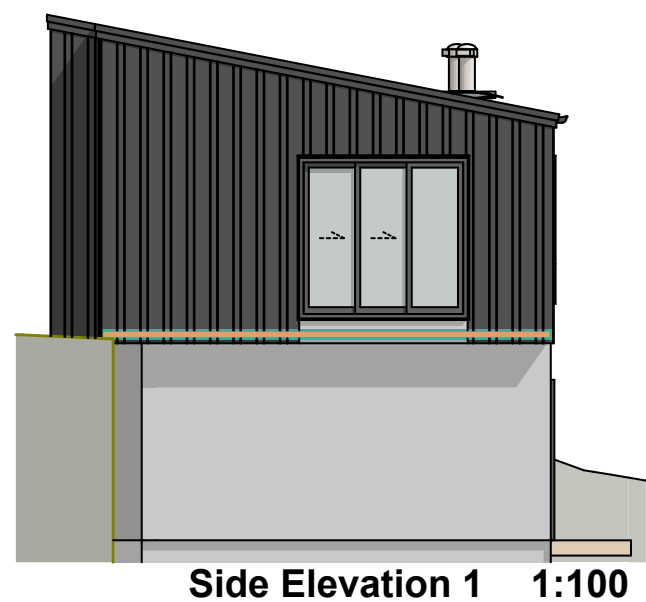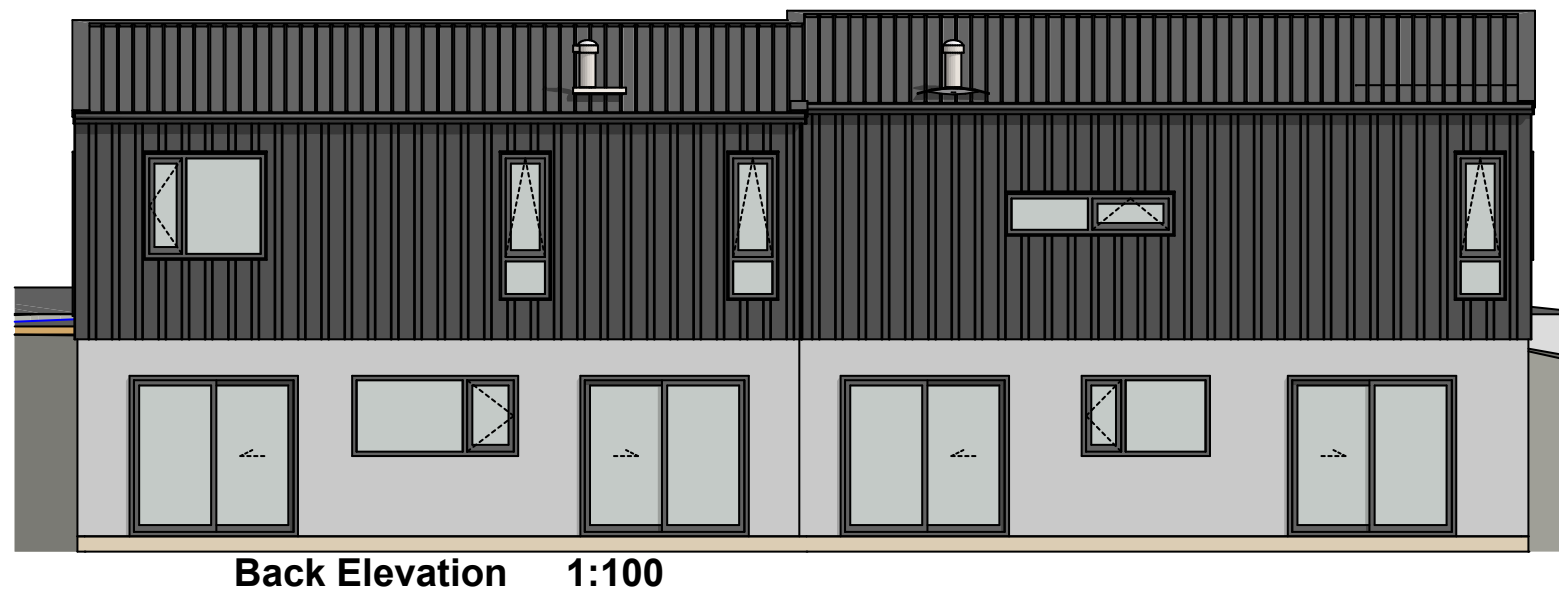

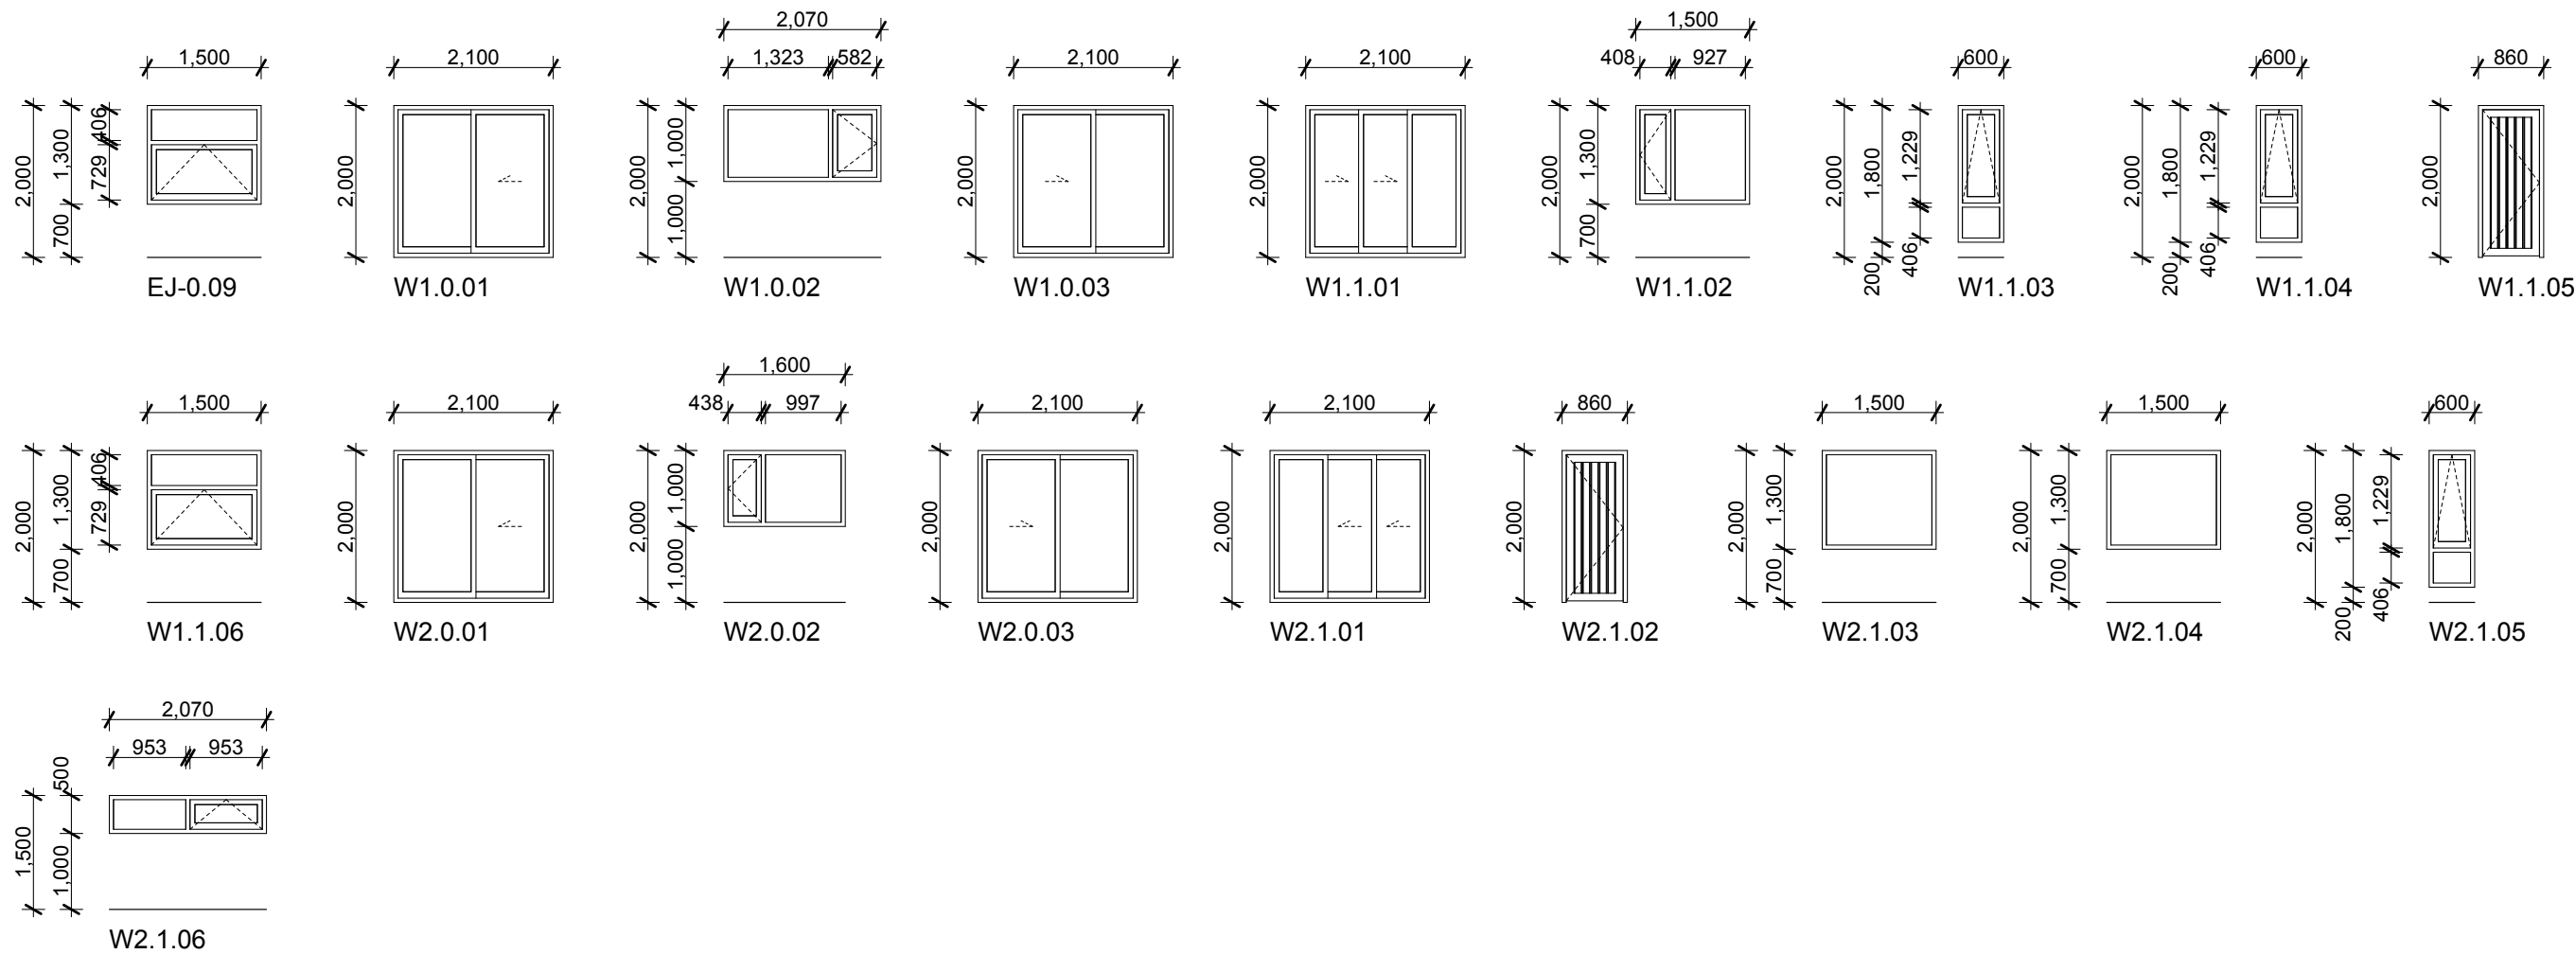

External Joinery Schedule 1:100

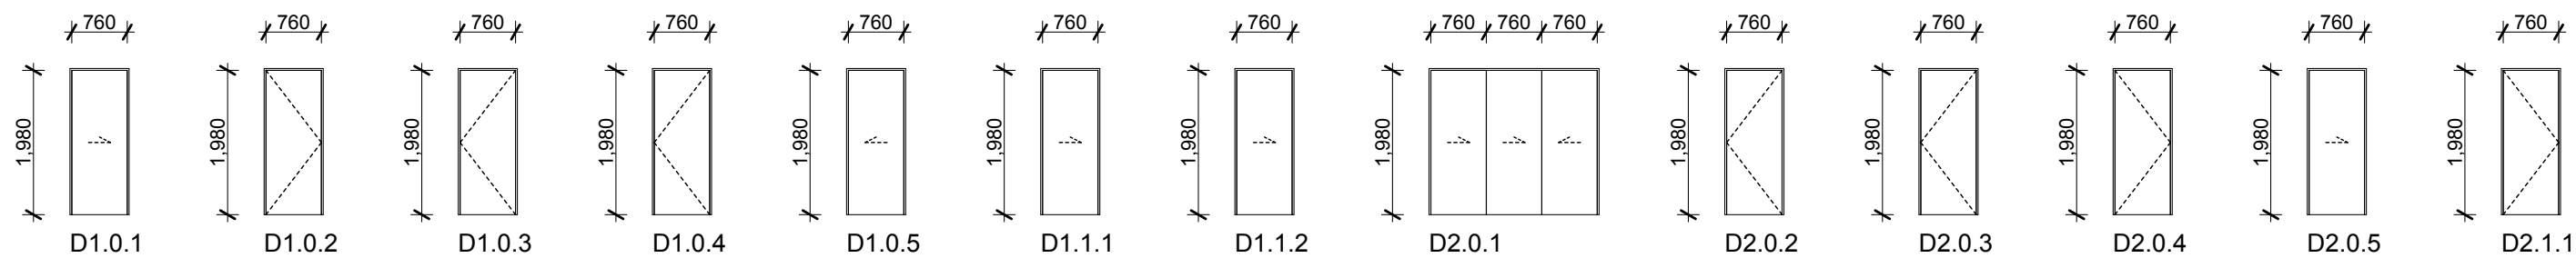

Internal Joinery Schedule 1:100