







Ground Floor Plan Wall Setout

1:100

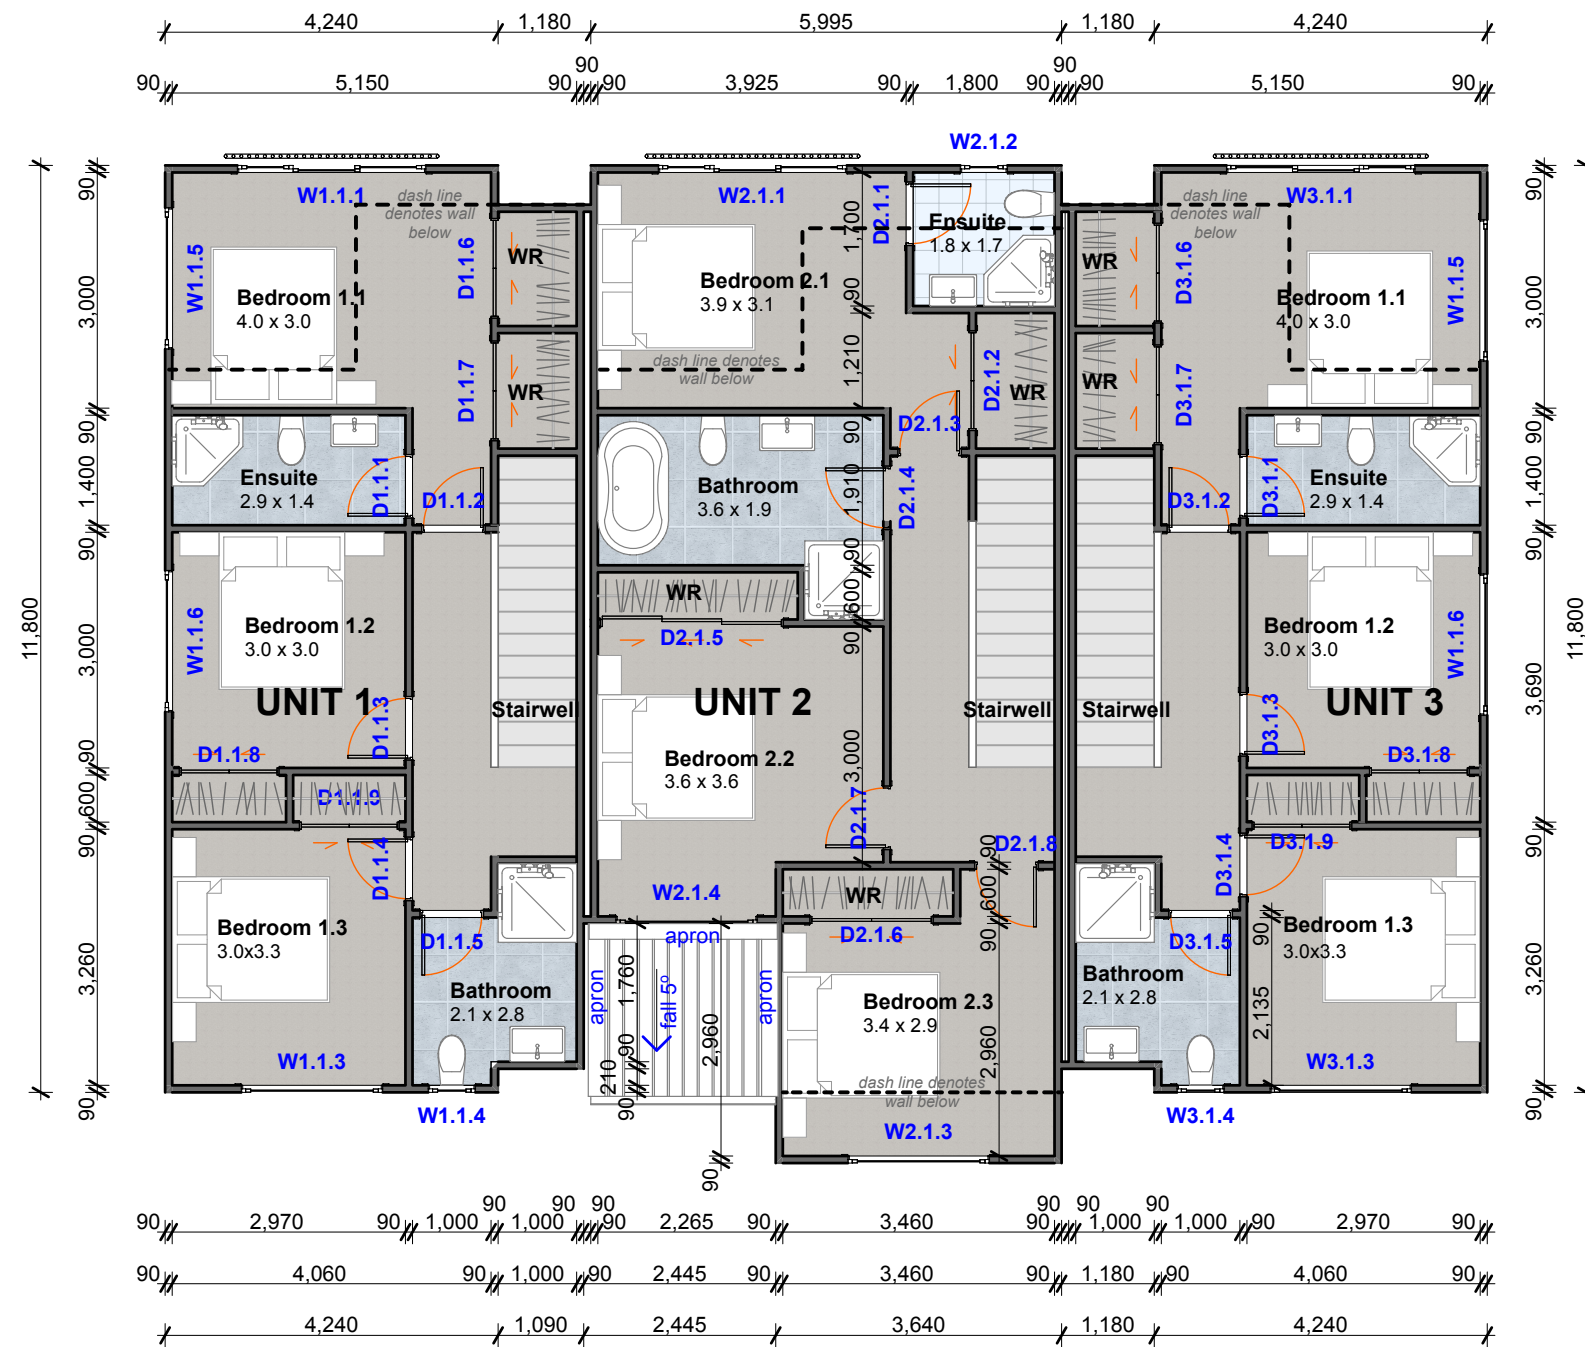

First Floor Plan Wall setout

1:100

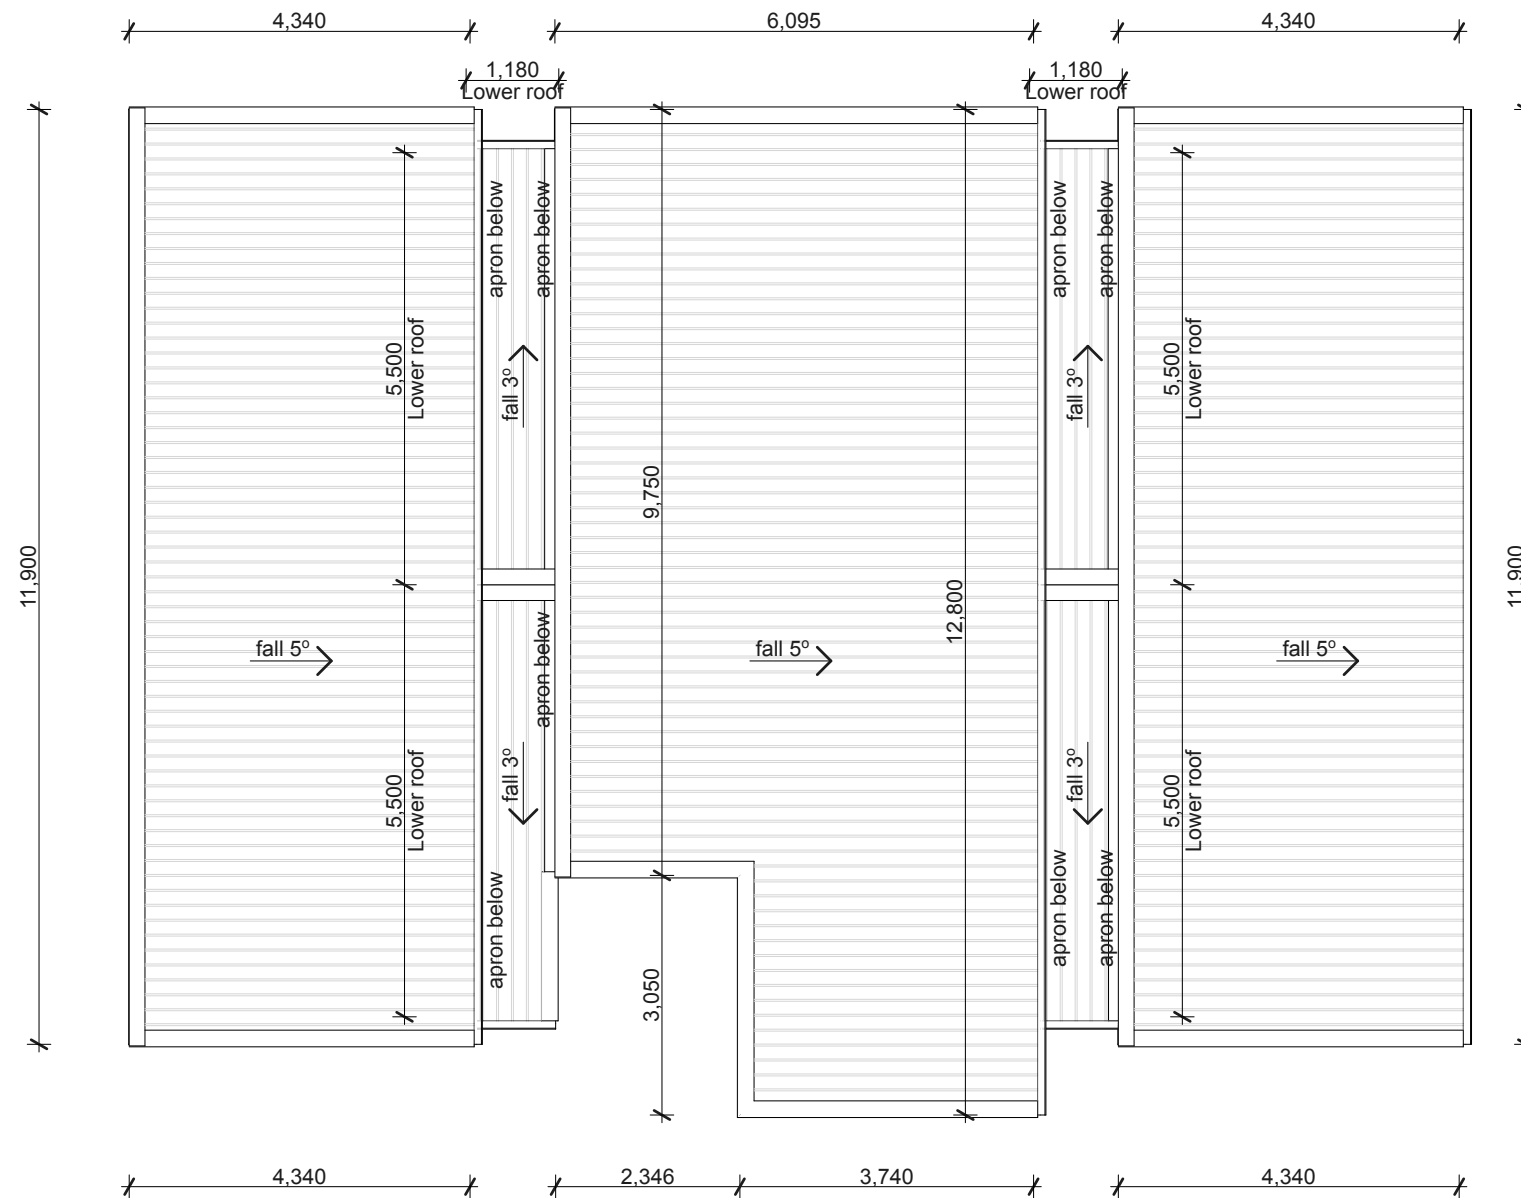


Roof Plan

1:100




Front Elevation 1:100

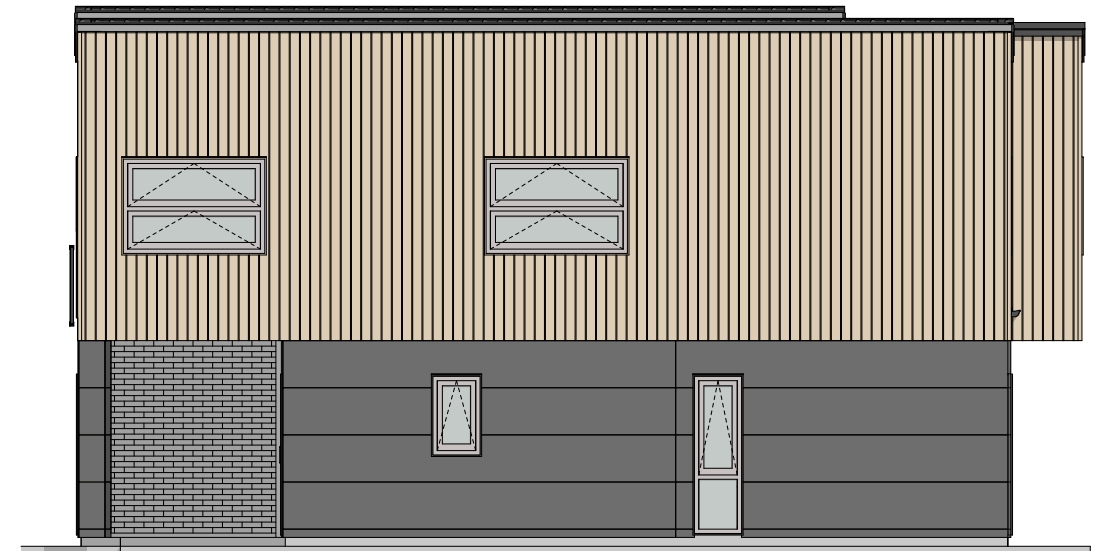


Side Elevation 1 1:100




Back Elevation 1:100

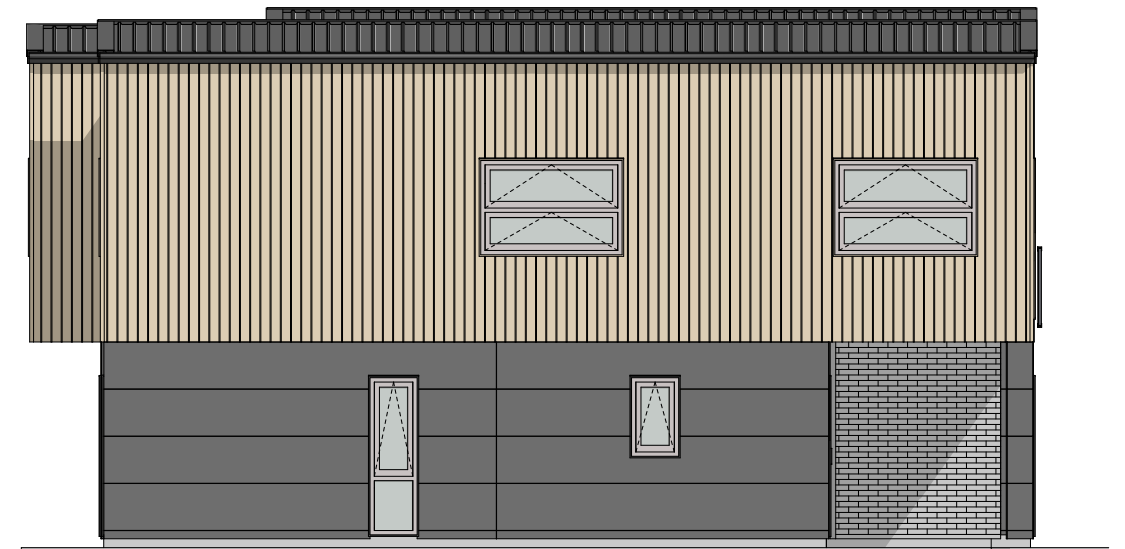

Side Elevation 2 1:100

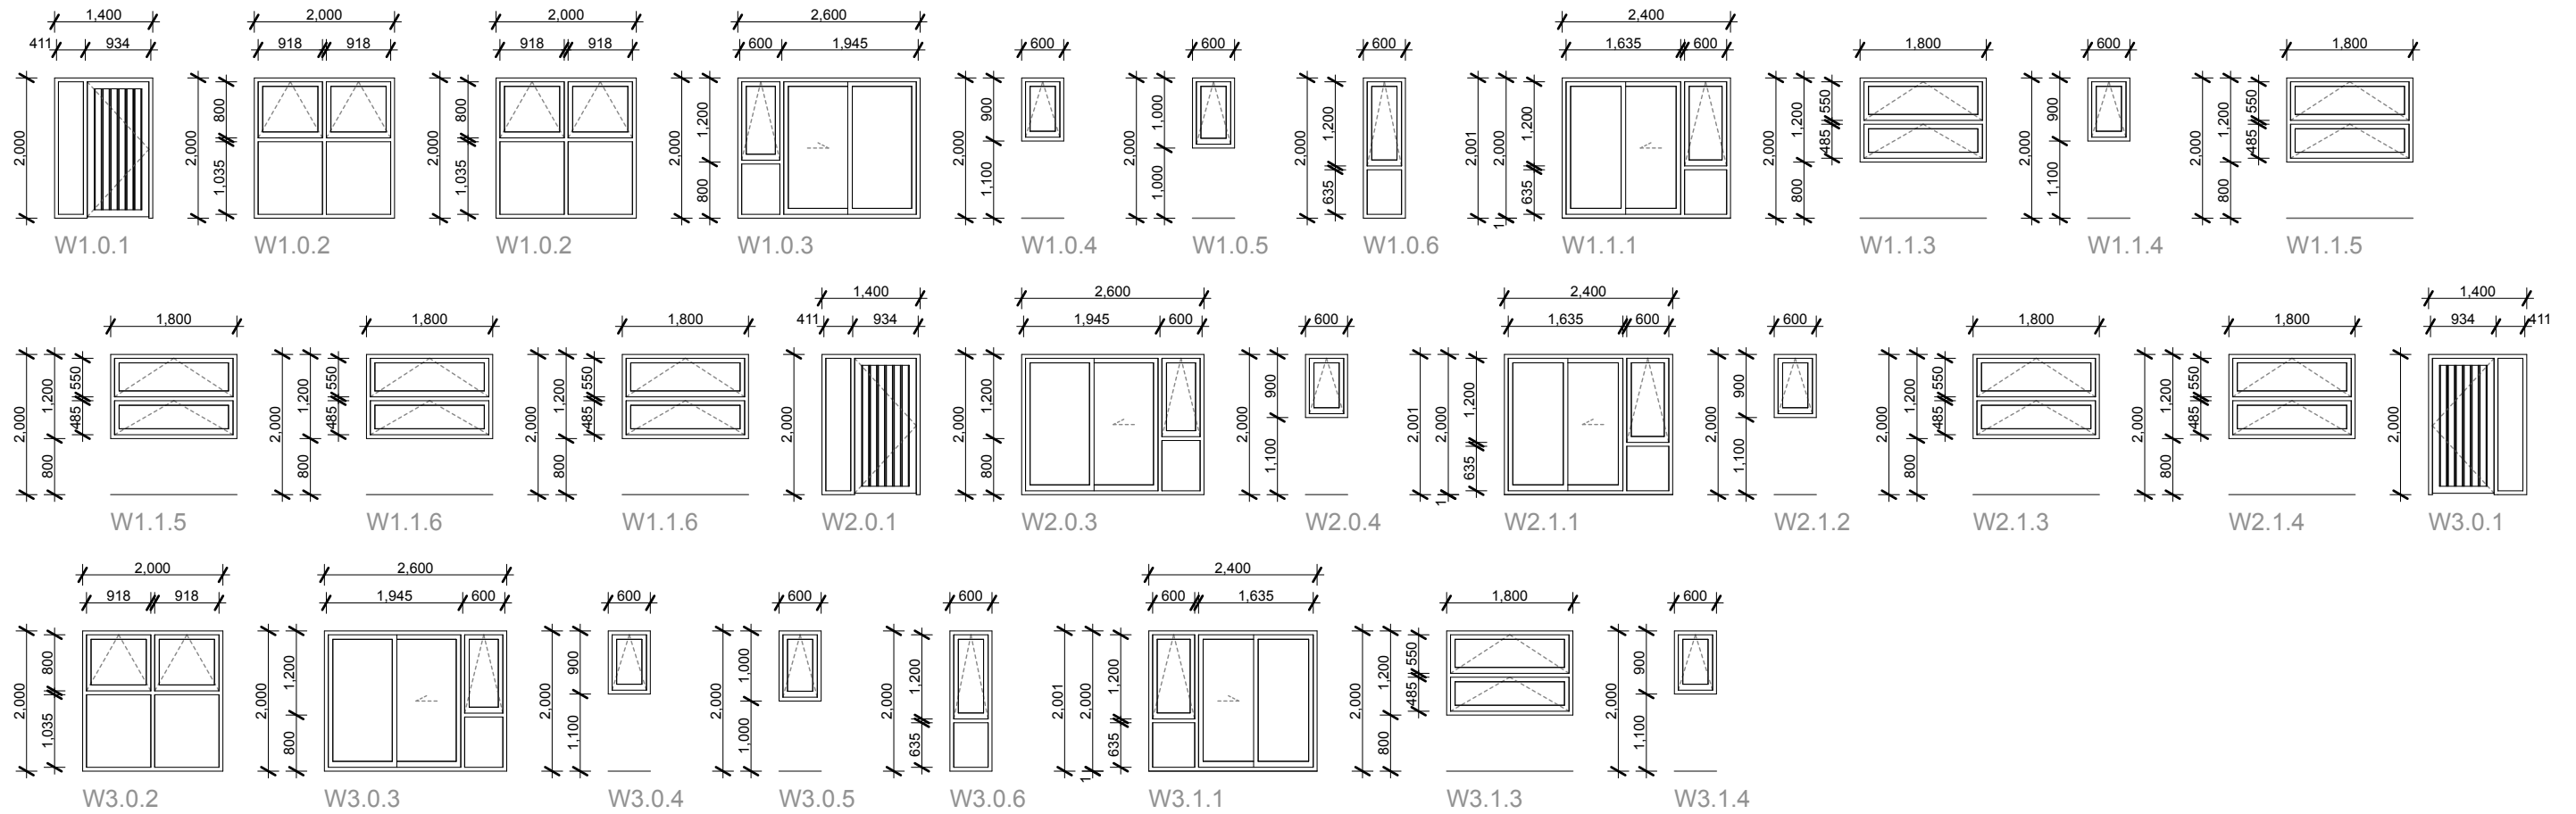

External Joinery Schedule 1:100

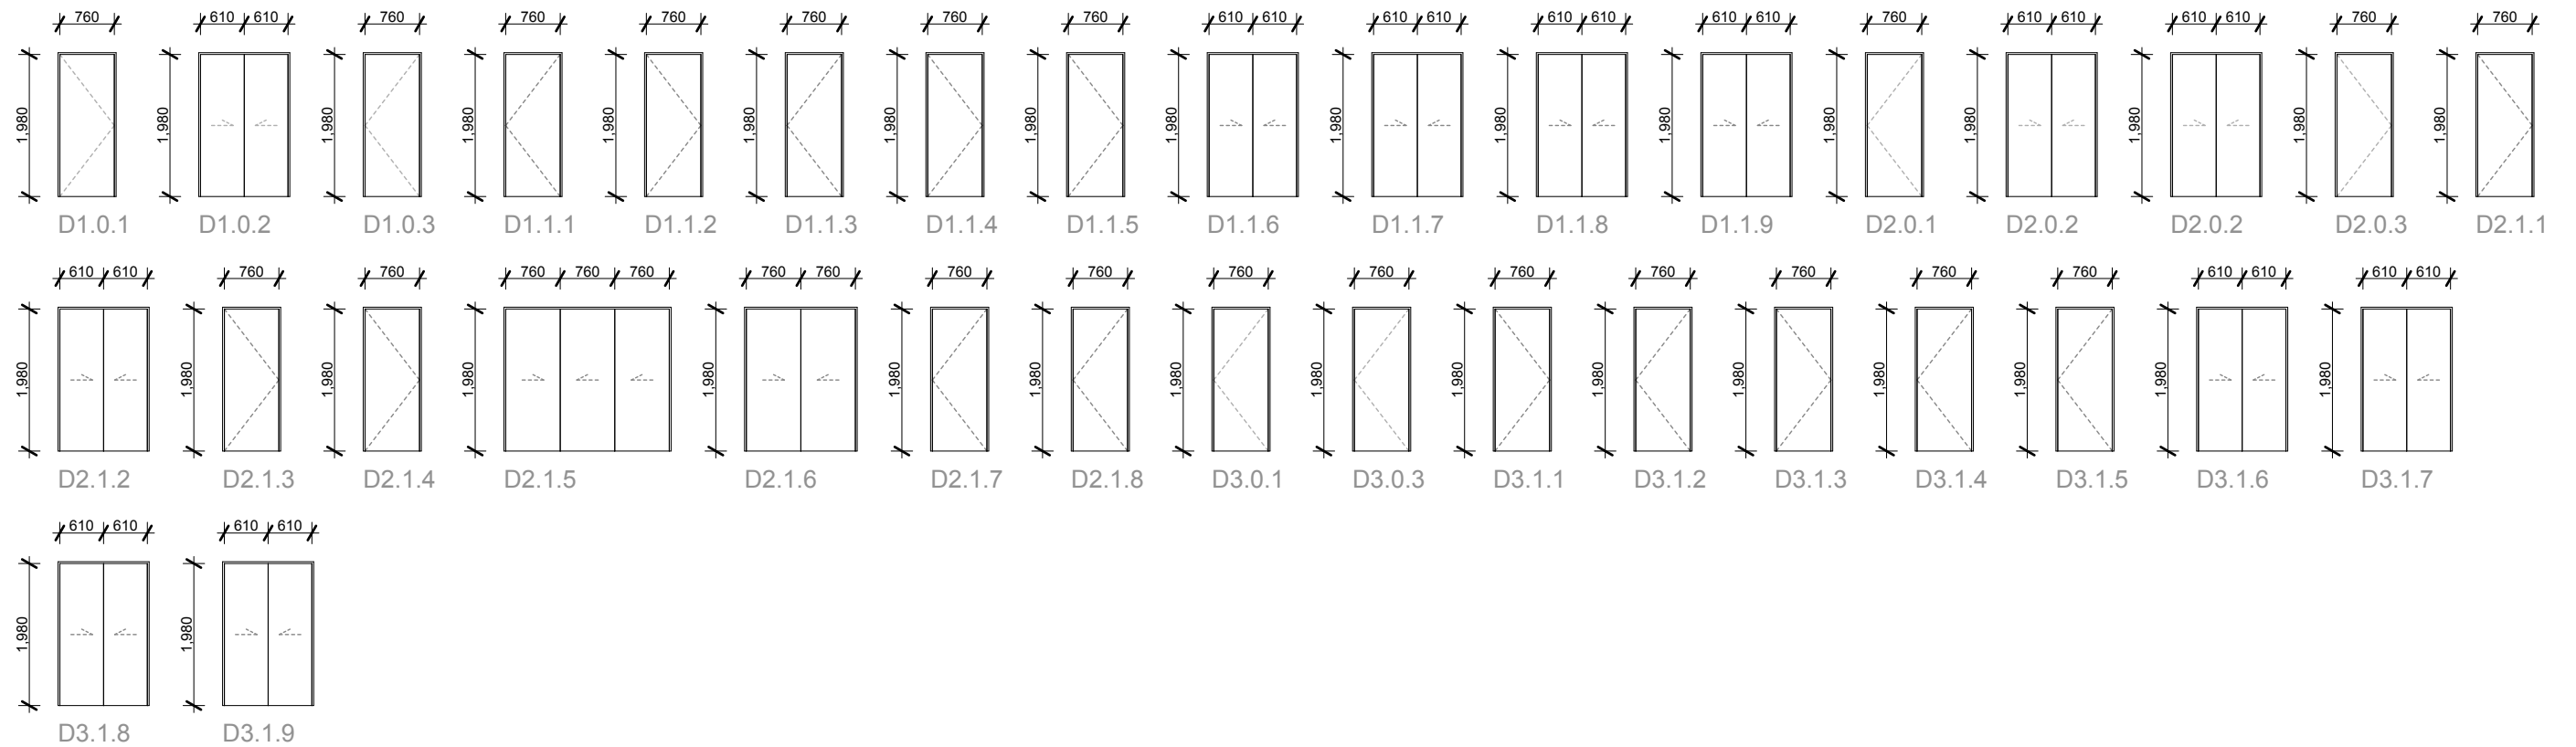

Internal Joinery Schedule 1:100