
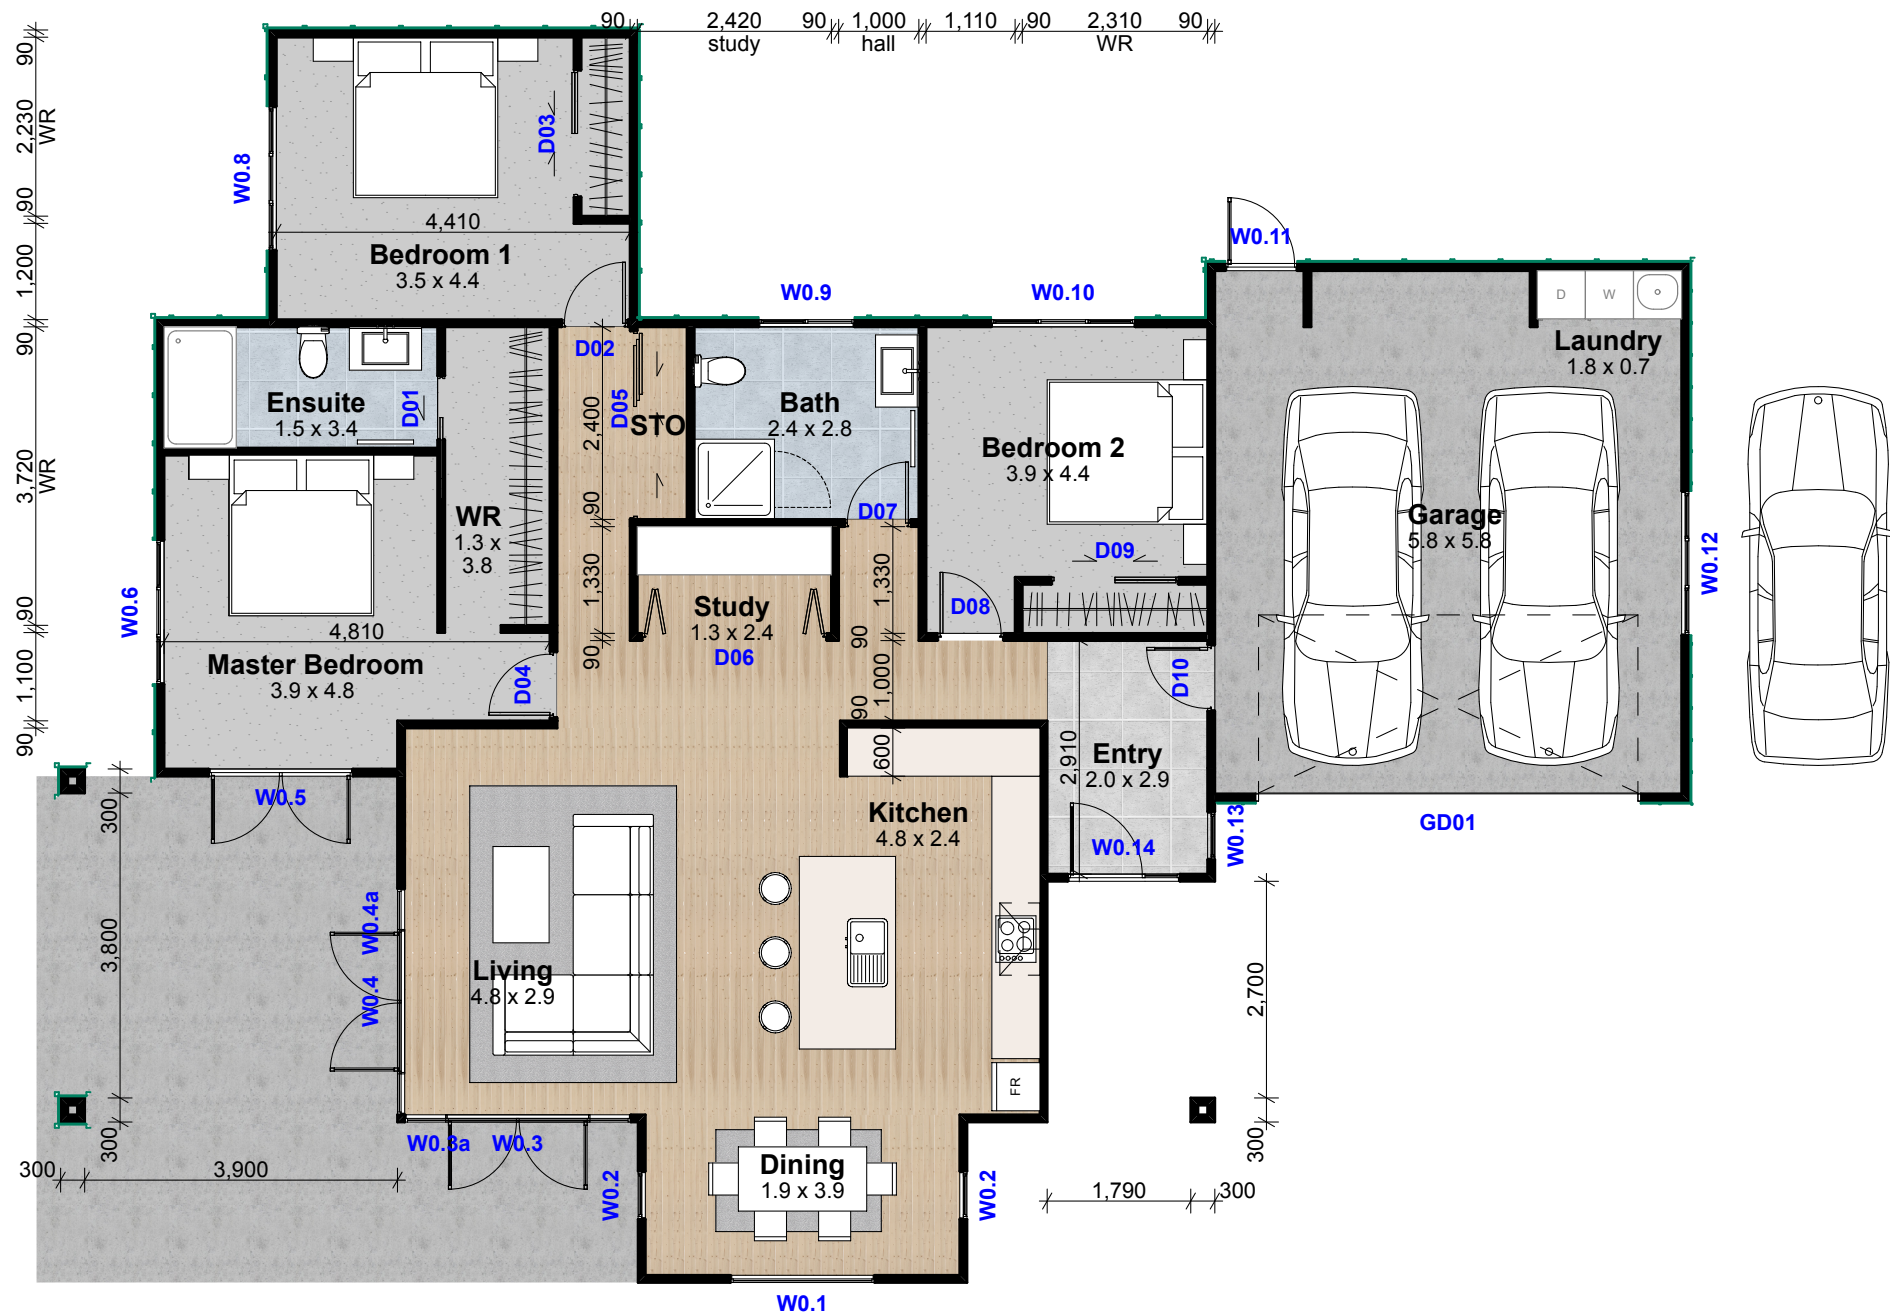
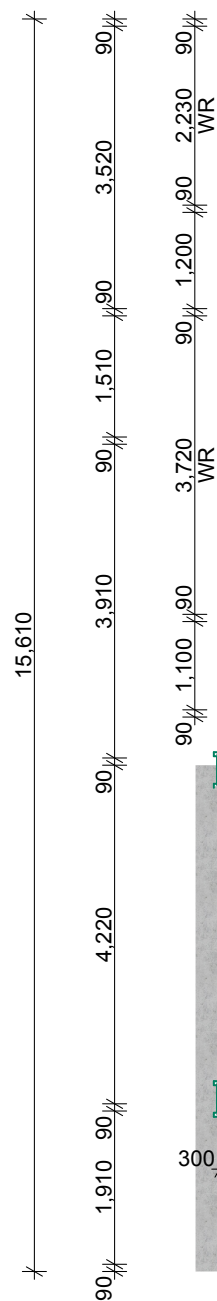
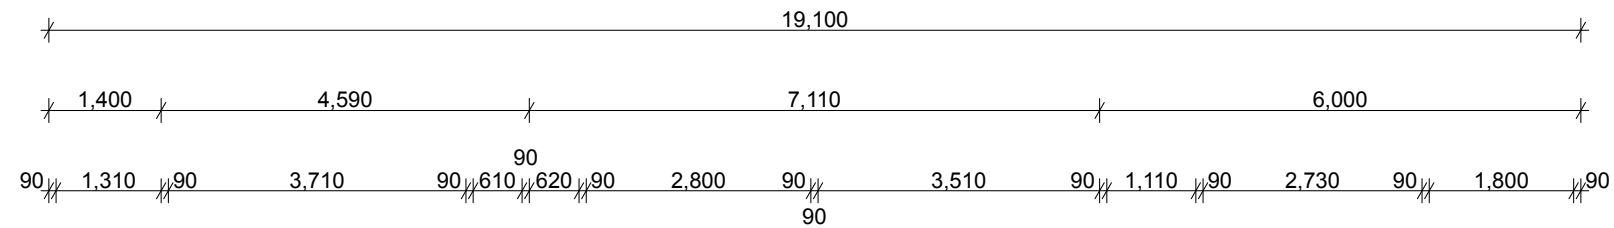



DIMENSIONS

Floor Area	141m ²
Garage Area	36m ²
Total Floor Area	177m ²

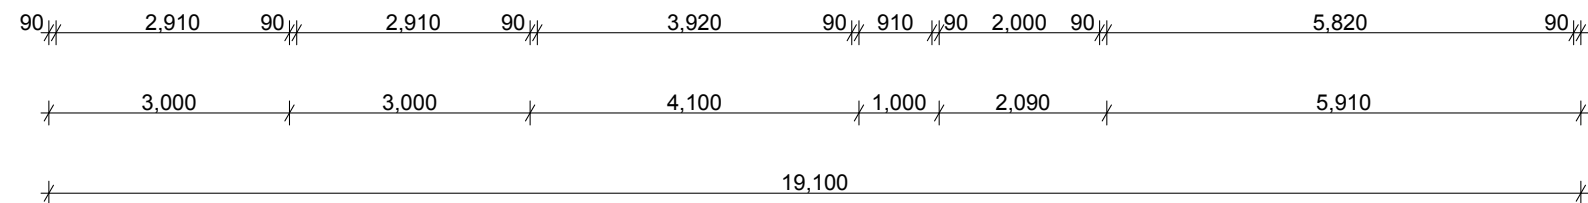




Floor Plan Wall Set-out


1:100

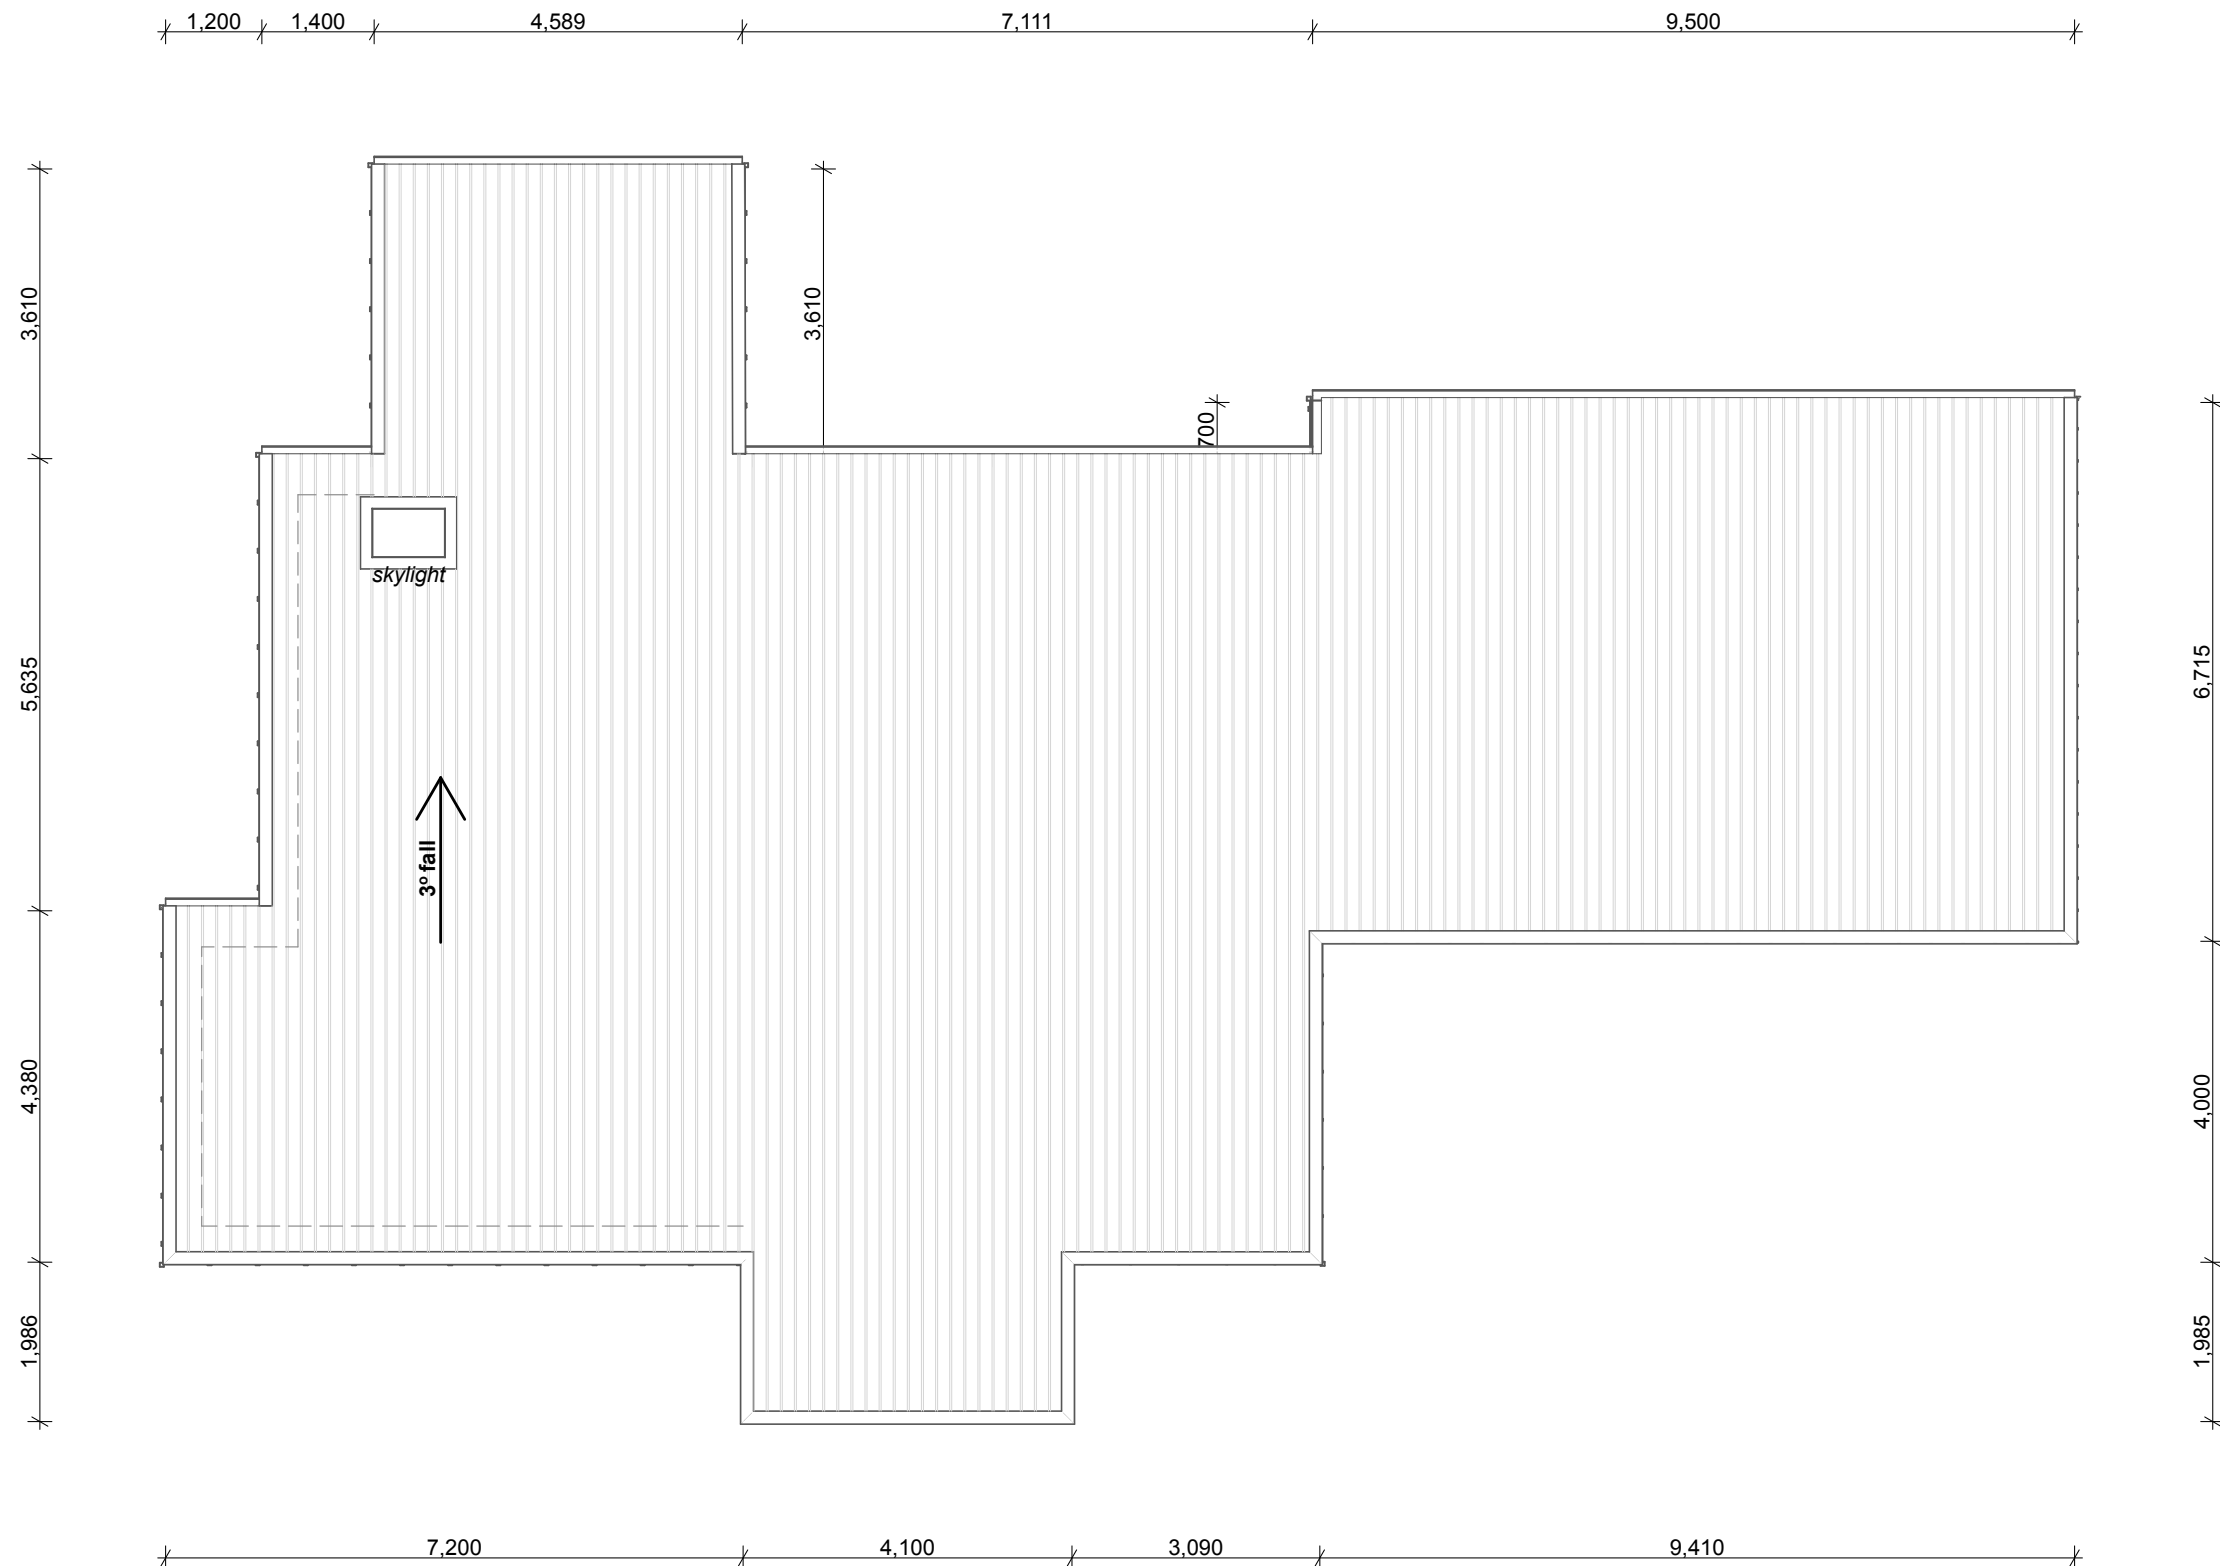


Roof Plan

1:100

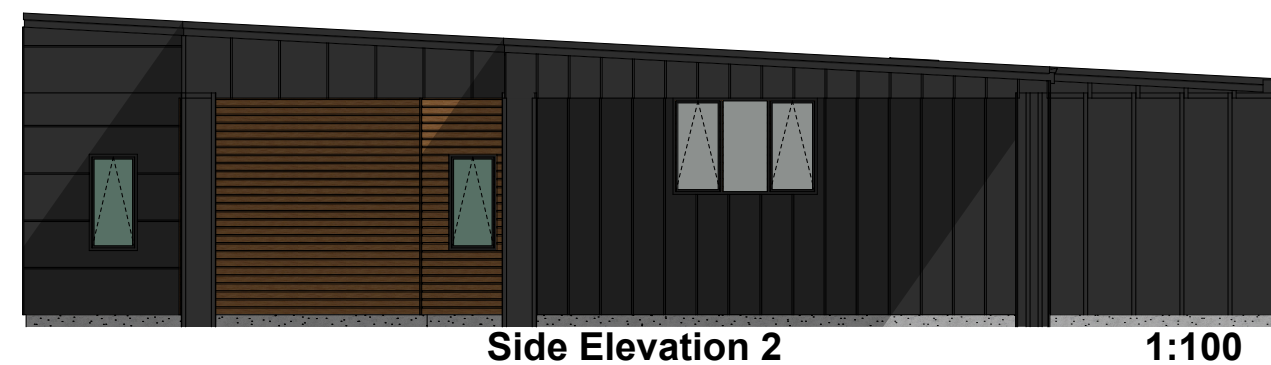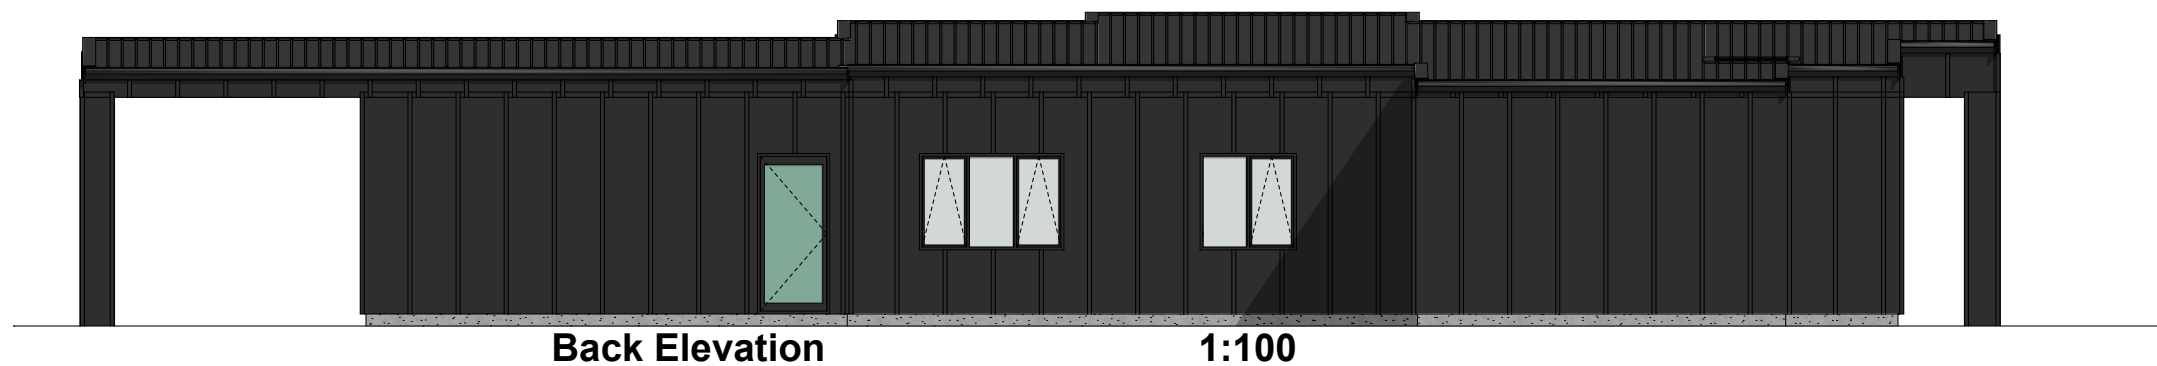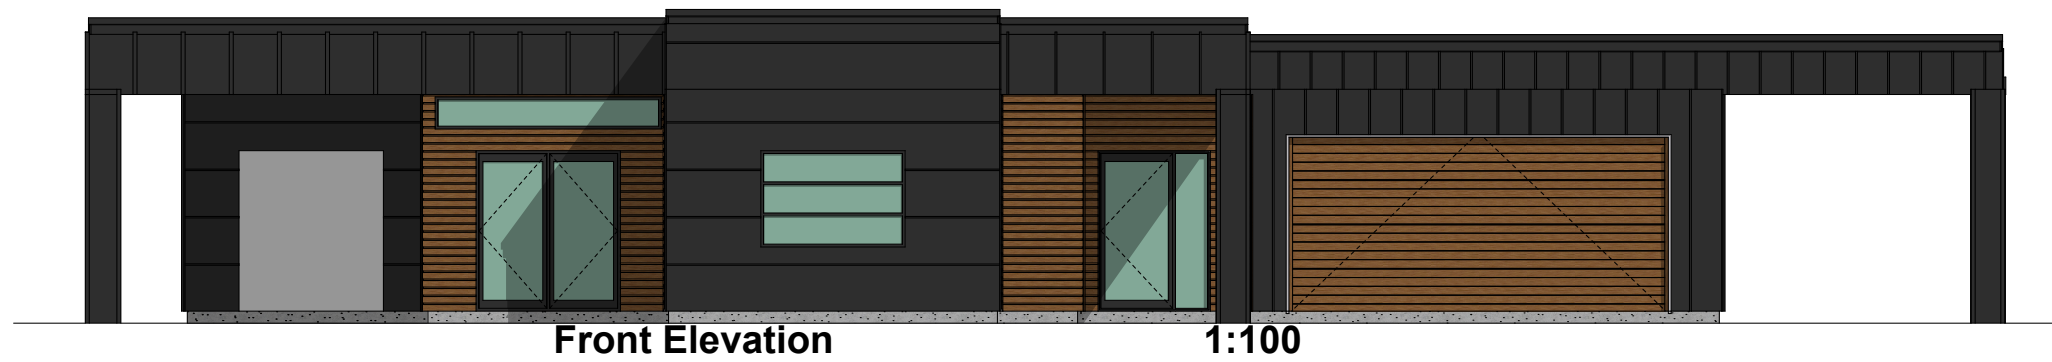

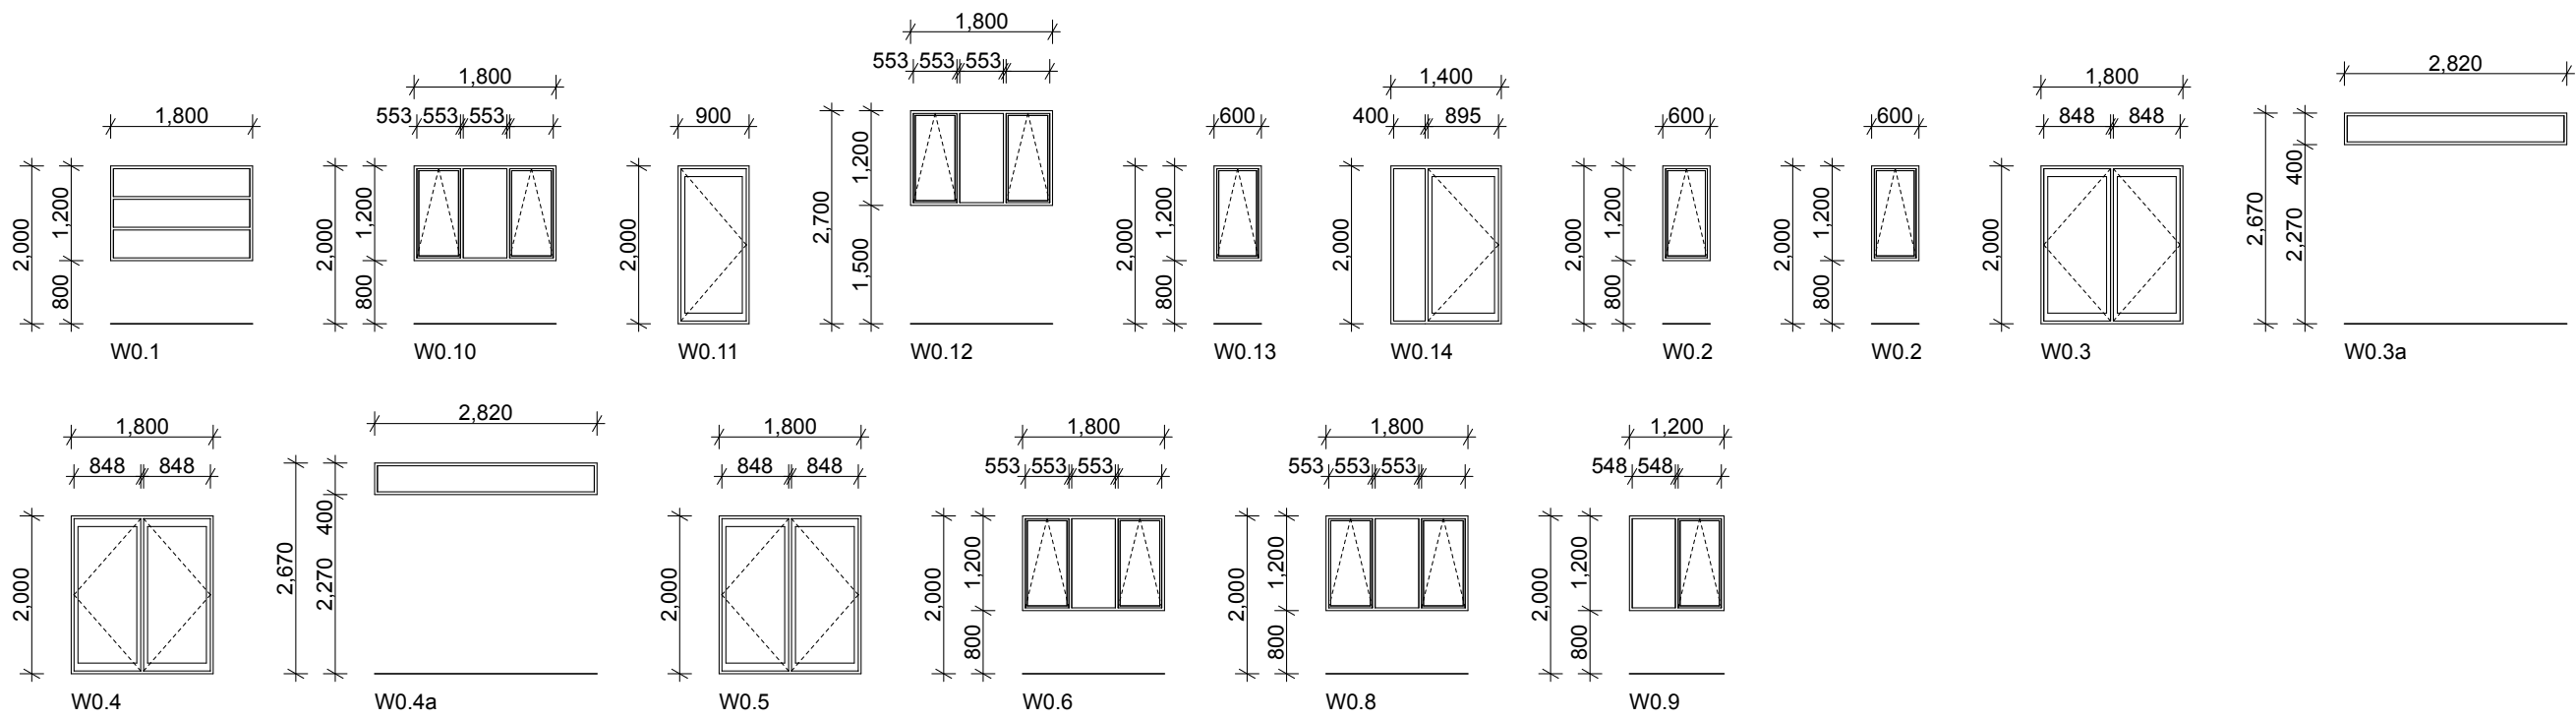

External Joinery Schedule 1:100

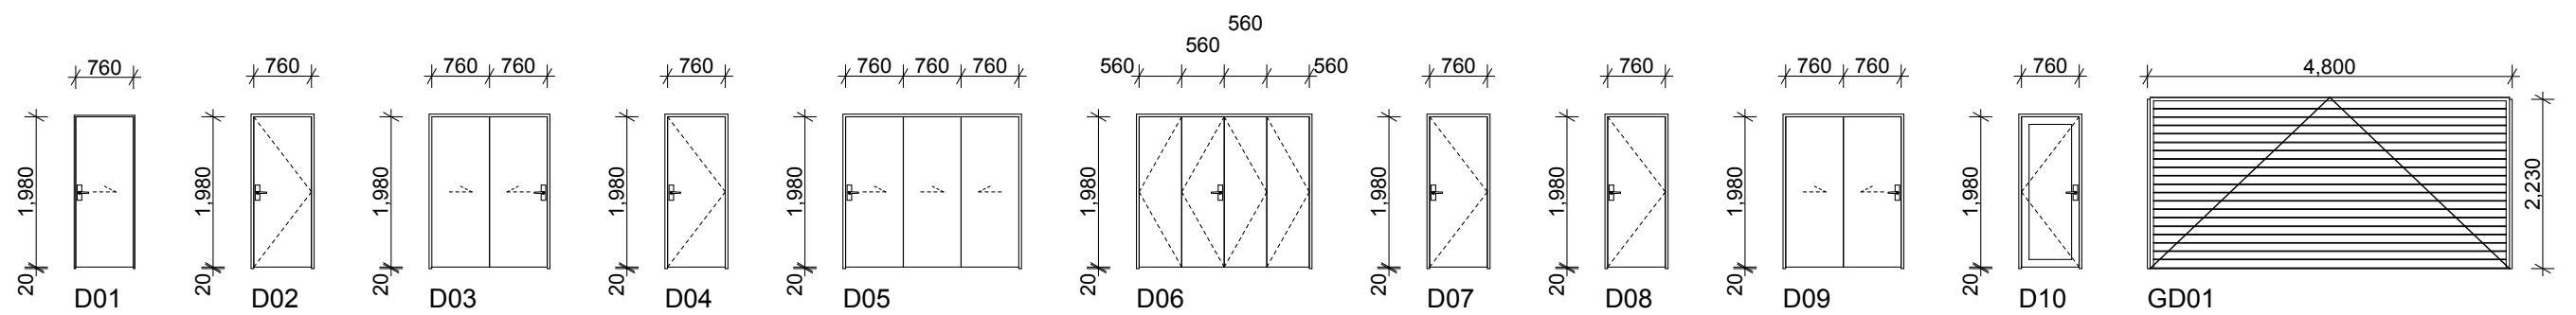

Internal Joinery and Garage Door Schedule 1:100